


DATE	
BT	
SAVED	
PRINTED	
TEMPLATE	
NOTE BOOK	
AREAS CHECKED	
NO.	

DATE	
BT	
SAVED	
PRINTED	
TEMPLATE	
NOTE BOOK	
AREAS CHECKED	
NO.	

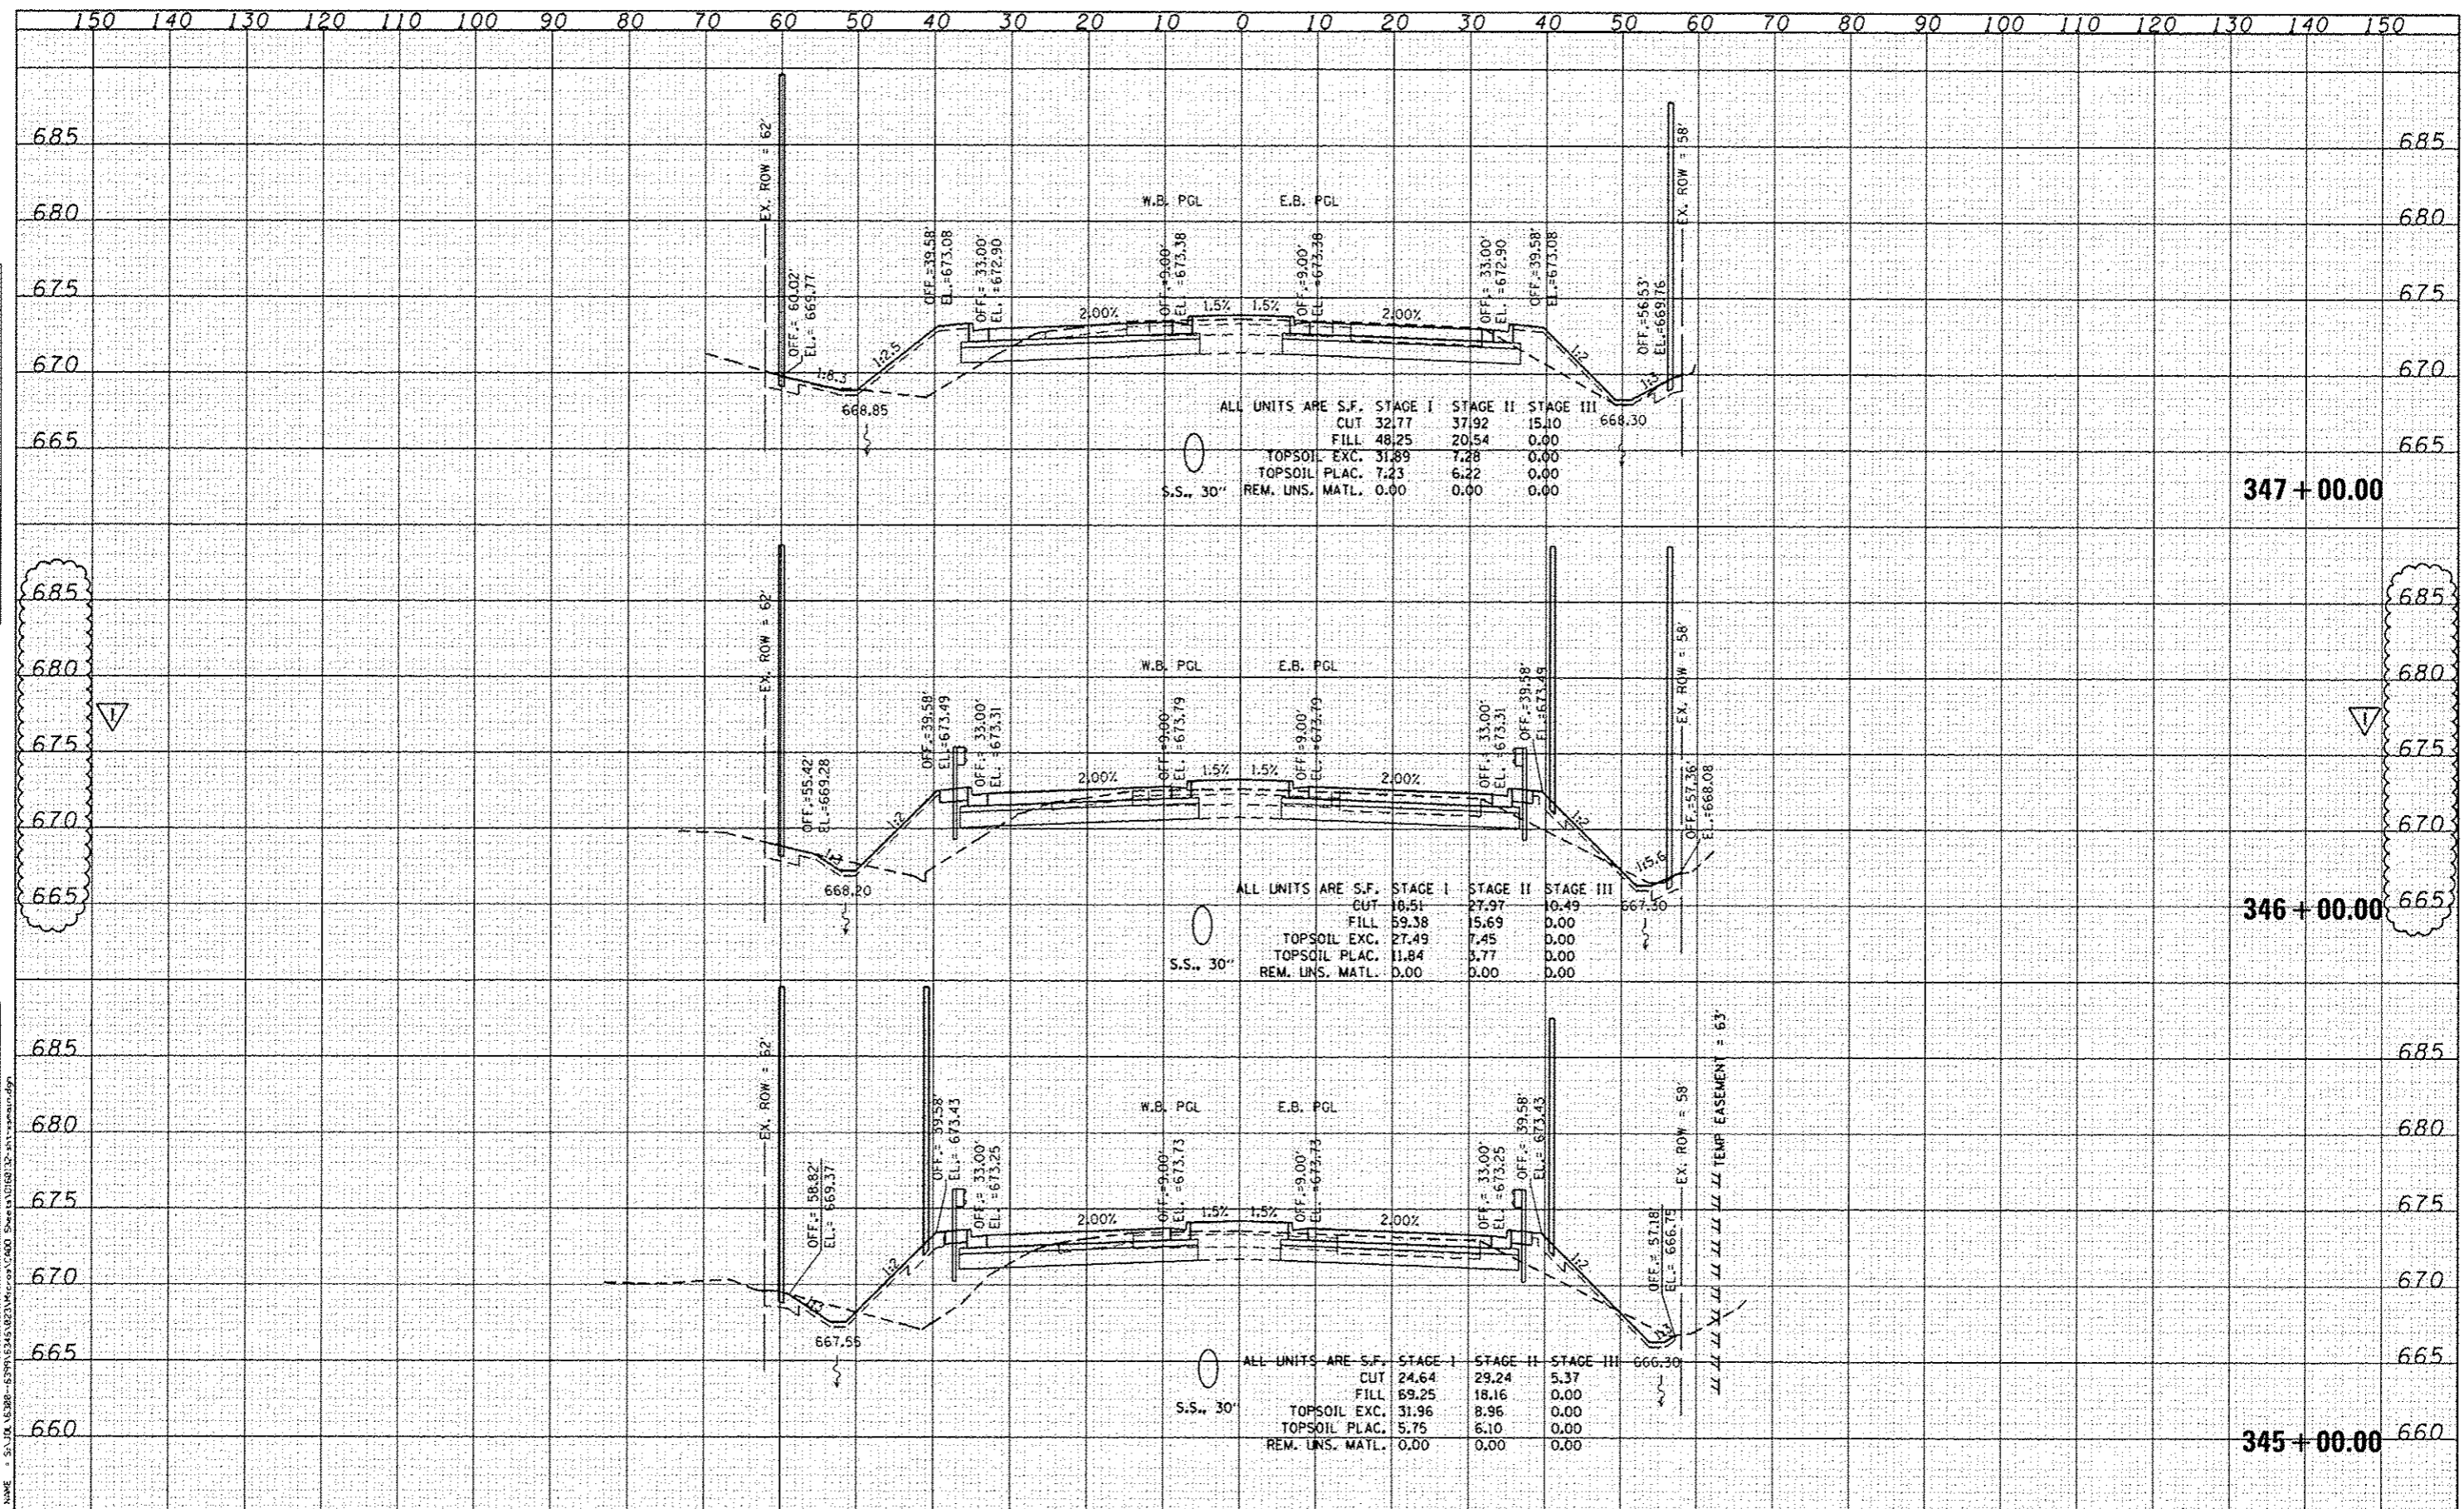

1170 SOUTH HOBOLT ROAD
JOLIET, ILLINOIS 60431
STRAND ASSOCIATES (815) 744-4200

USER NAME	demiss
DESIGNED	MAG
DRAWN	AJJ
CHECKED	BMA
DATE	4/25/2012
REVISED	9-6-12
REVISED	
REVISED	
REVISED	

STATE OF ILLINOIS
DEPARTMENT OF TRANSPORTATION

US 30 CROSS SECTIONS
SCALE: SHEET OF SHEETS STA. 345+00.00 TO STA. 347+00.00

F.A.P. RTE.	SECTION	COUNTY	TOTAL SHEETS	SHEET NO.
349	11 WRS-3	KENDALL	527	456
CONTRACT NO. 60132				
FED. ROAD DIST. NO. 1 ILLINOIS FED. AID PROJECT				