


DATE	
BY	
FINI	
SURVEY	
PLOTTED	
NOTE BOOK	
AREAS CHECKED	

DATE	
BY	
ORIGINAL	
SURVEY	
PLOTTED	
NOTE BOOK	
AREAS CHECKED	

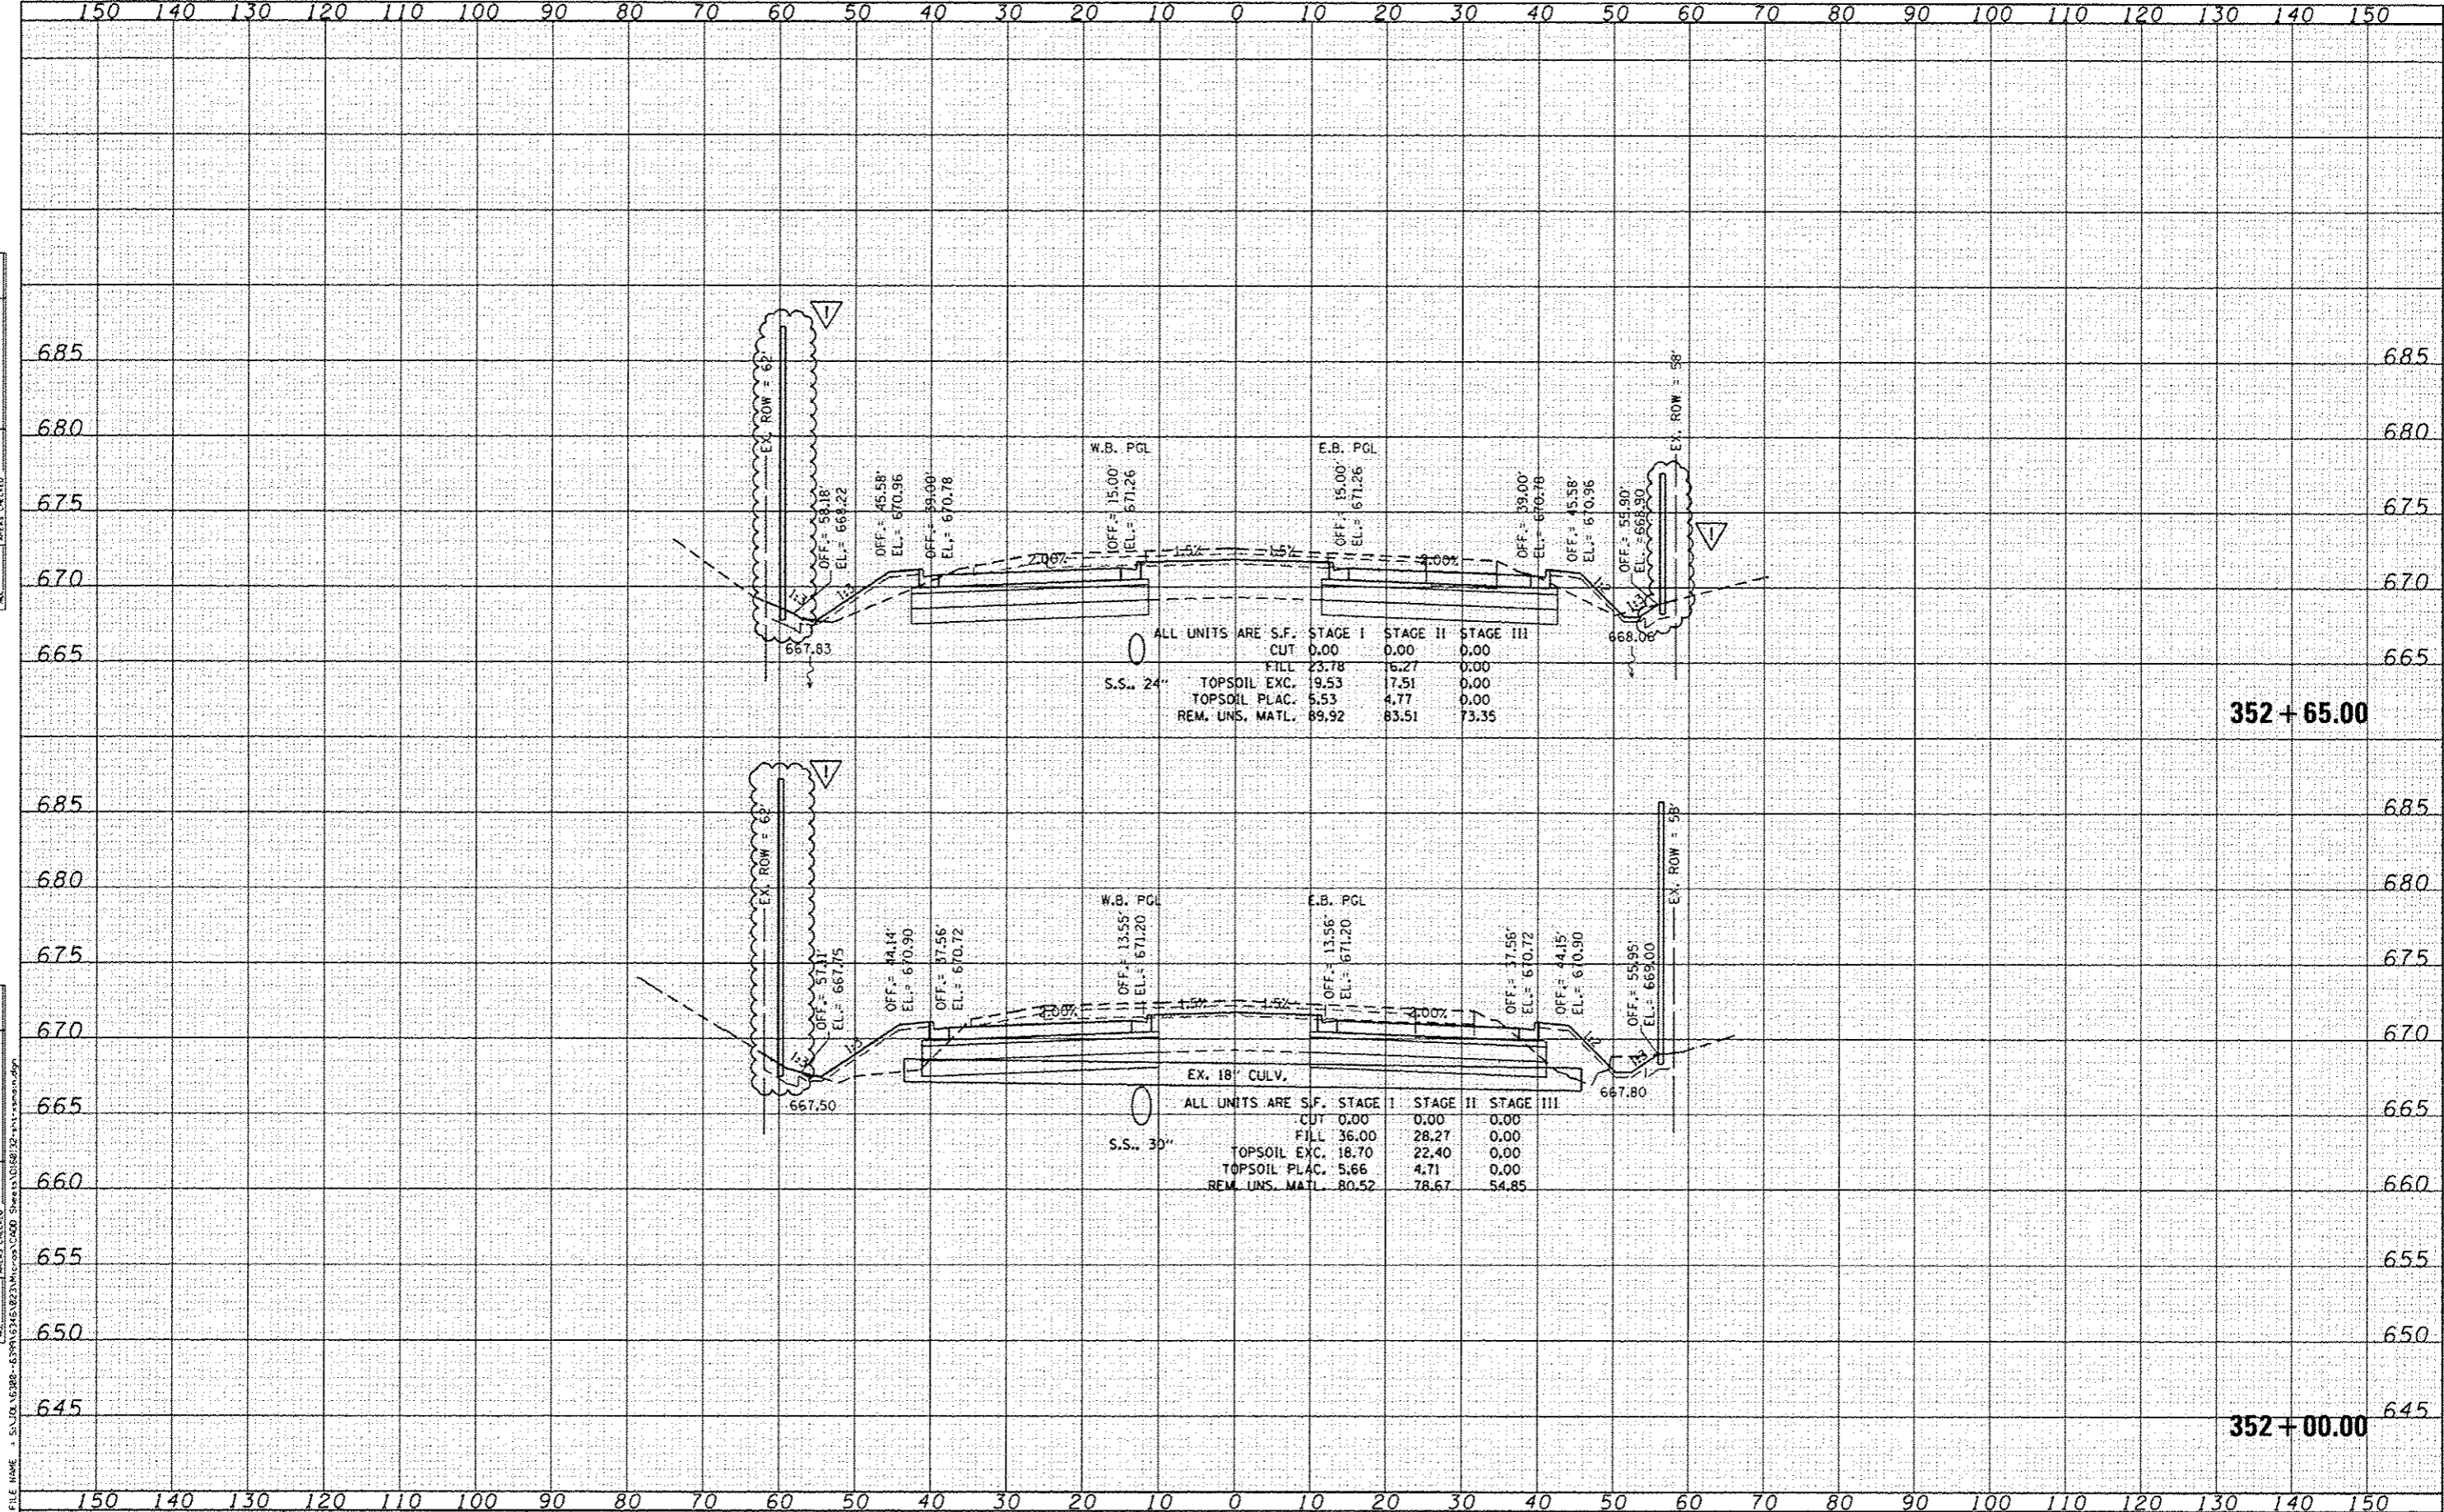

STRAND ASSOCIATES  
1170 SOUTH HOUBOLT ROAD  
JOLIET, ILLINOIS 60431  
(815) 744-4200

USER NAME : dennis	DESIGNED - MAG	REVISED - 9-6-12
PLLOT SCALE : 20.0000' / 1"	DRAWN - AJJ	REVISED -
PLLOT DATE : 9/7/2012	CHECKED - BMA	REVISED -
	DATE 4/25/2012	REVISED -

STATE OF ILLINOIS  
DEPARTMENT OF TRANSPORTATION

US 30 CROSS SECTIONS  
SCALE: SHEET OF SHEETS STA. 352+00.00 TO STA. 352+65.00

F.A.P. RTE. 349	SECTION 11 WRS-3	COUNTY KENDALL	TOTAL SHEETS 527	SHEET NO. 459
CONTRACT NO. 60132			ILLINOIS FED. AID PROJECT	