



TYPICAL DETAIL

IN AREAS WITH A NOISEWALL

NOTES: THE COST OF FURNISHING AND PLACING THE MULCH ALONG THE NOISEWALL IS INCIDENTAL TO THE PLANTINGS FOR THE NOISEWALL LANDSCAPING.

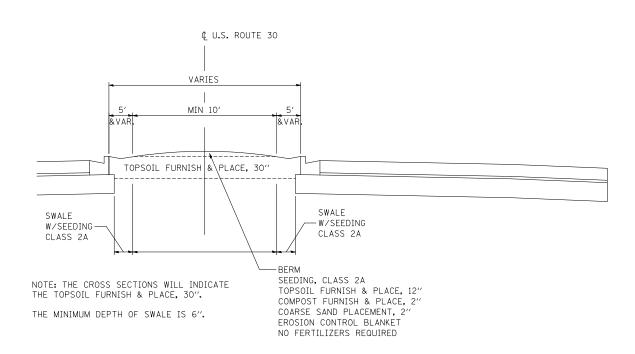

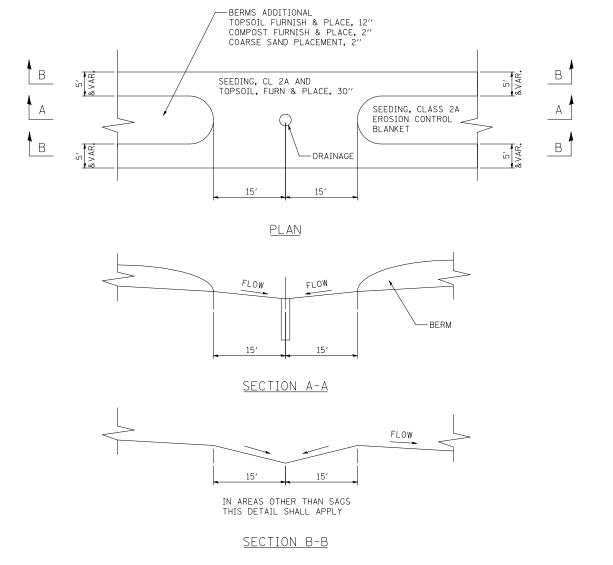

NOTE: BERM DETAIL TO BE USED FOR MEDIAN FROM STATION 435+00 TO STATION 441+75.



_	USER NAME = Plotted by Roadways8	DESIGNED -	RK	REVISED -	
ر.		DRAWN -	RK	REVISED -	
	PLOT SCALE = 2.0000 '/ IN.	CHECKED -	ST	REVISED -	
	PLOT DATE = 6/8/2012	DATE -	04/2012	REVISED -	

STATE OF ILLINOIS						
DEPARTMENT	OF	TRANSPORTATION				

LANDSCAPING DETAILS				SECTION	COUNTY	TOTAL SHEETS	SHEET NO.
U.S. ROUTE 30 - BRIARCLIFF RD. TO U.S. ROUTE 34		349	11 WRS-3	KENDALL	527	246	
					CONTRACT	NO. 60	132
SCALE: N.T.S.	SHEET NO. 1 OF 3 SHEETS	STA. TO STA.	FED. ROAD DIST. NO. 1 ILLINOIS FED. AID PROJECT				