


DATE	
BY	
FINAL SURVEY	
SURVEYED	
PLOTTED	
TEMPLATE	
NOTE BOOK	
AREAS CHECKED	
NO.	

DATE	
BY	
ORIGINAL SURVEY	
SURVEYED	
PLOTTED	
TEMPLATE	
NOTE BOOK	
AREAS CHECKED	
NO.	

FILE NAME = s:\p1\15200-6394\6346\223\micross\st1\0180132-apt-ssprts\stage.dgn

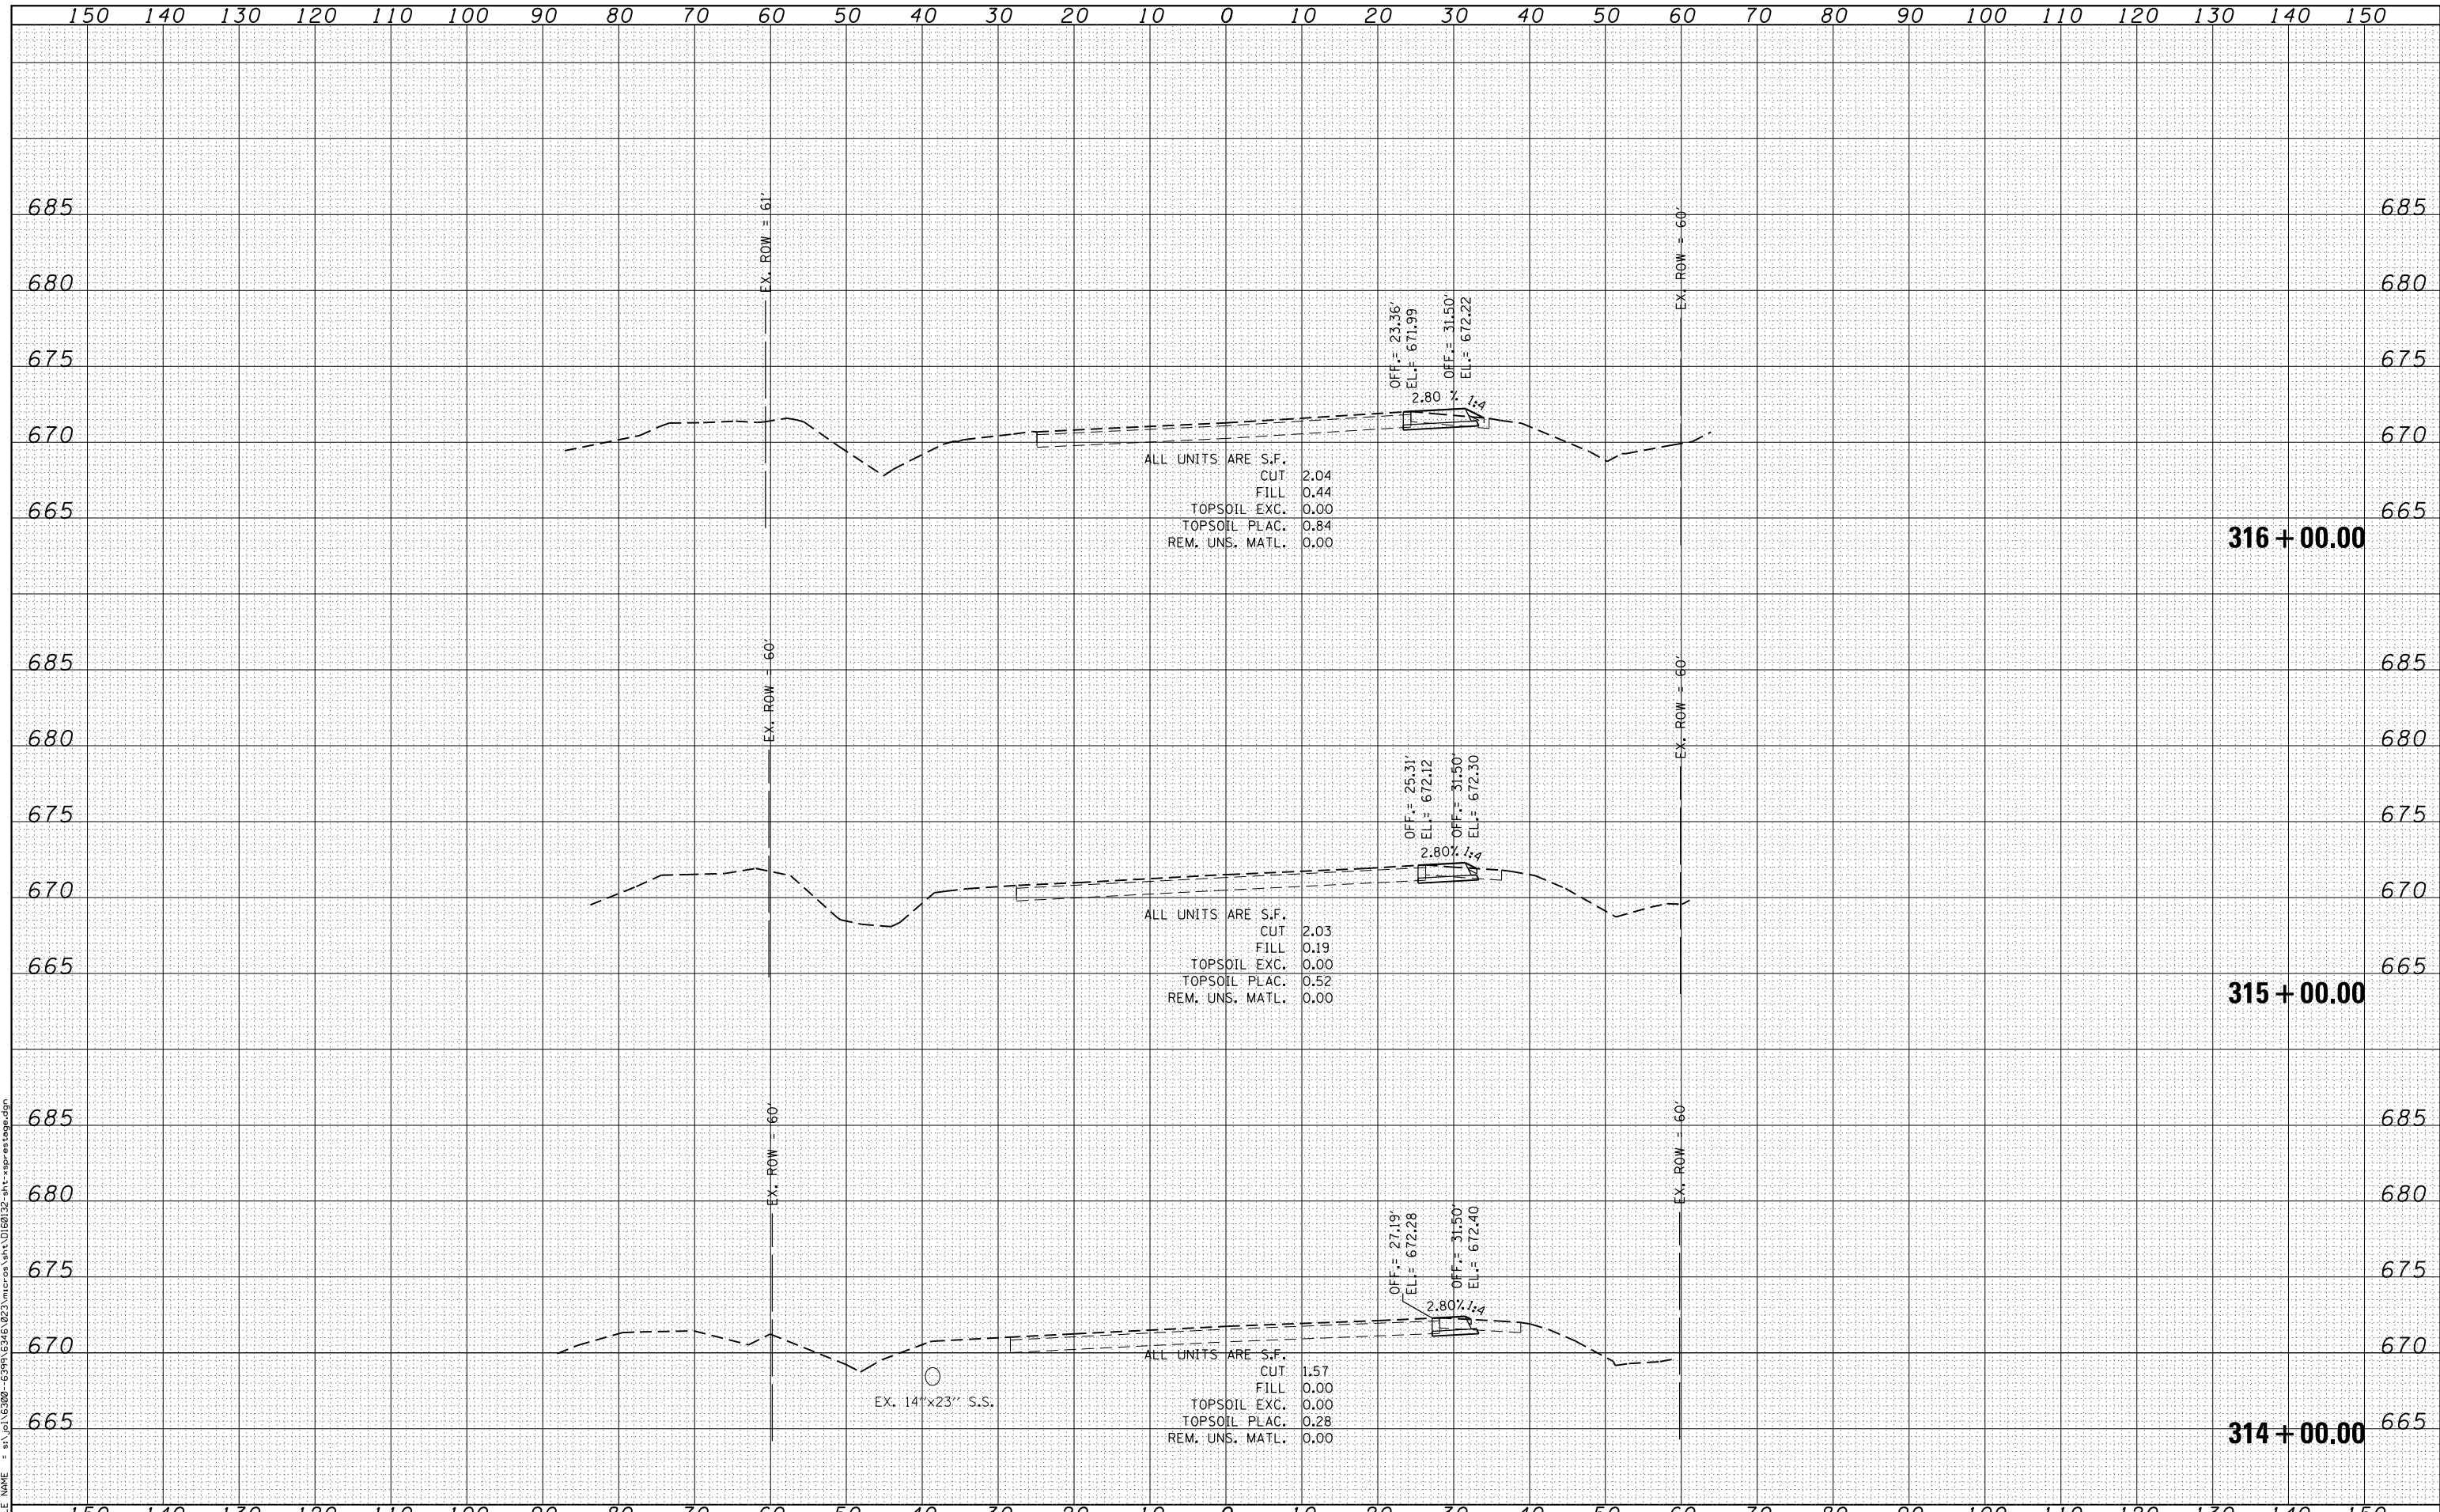


ALL UNITS ARE S.F.  
 CUT 2.04  
 FILL 0.44  
 TOPSOIL EXC. 0.00  
 TOPSOIL PLAC. 0.84  
 REM. UNS. MATL. 0.00

ALL UNITS ARE S.F.  
 CUT 2.03  
 FILL 0.19  
 TOPSOIL EXC. 0.00  
 TOPSOIL PLAC. 0.52  
 REM. UNS. MATL. 0.00

ALL UNITS ARE S.F.  
 CUT 1.57  
 FILL 0.00  
 TOPSOIL EXC. 0.00  
 TOPSOIL PLAC. 0.28  
 REM. UNS. MATL. 0.00

EX. 14'x23' S.S.

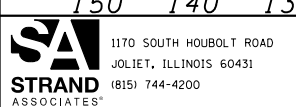

USER NAME = amanda.j	DESIGNED - MAG	REVISED -
	DRAWN - AJJ	REVISED -
PLOT SCALE = 20.0000' / in.	CHECKED - BMA	REVISED -
PLOT DATE = 5/14/2012	DATE 4/25/2012	REVISED -

STATE OF ILLINOIS  
 DEPARTMENT OF TRANSPORTATION

US 30 PRE-STAGE CROSS SECTIONS

SCALE: SHEET OF SHEETS STA. 314+00.00 TO STA. 316+00.00

F.A.P. RTE.	SECTION	COUNTY	TOTAL SHEETS	SHEET NO.
349	11 WRS-3	KENDALL	527	379
CONTRACT NO. 60132				

FED. ROAD DIST. NO. 1 ILLINOIS FED. AID PROJECT