


DATE	
BY	
FINISHED SURVEY	
PLOTTED TEMPLATE	
NOTE BOOK	
AREAS CHECKED	

DATE	
BY	
ORIGINAL SURVEY	
PLOTTED TEMPLATE	
NOTE BOOK	
AREAS CHECKED	

FILE NAME = s:\p1\6300-6399\6346\223\micross\st1\0180132-plt-ssprts1.dgn

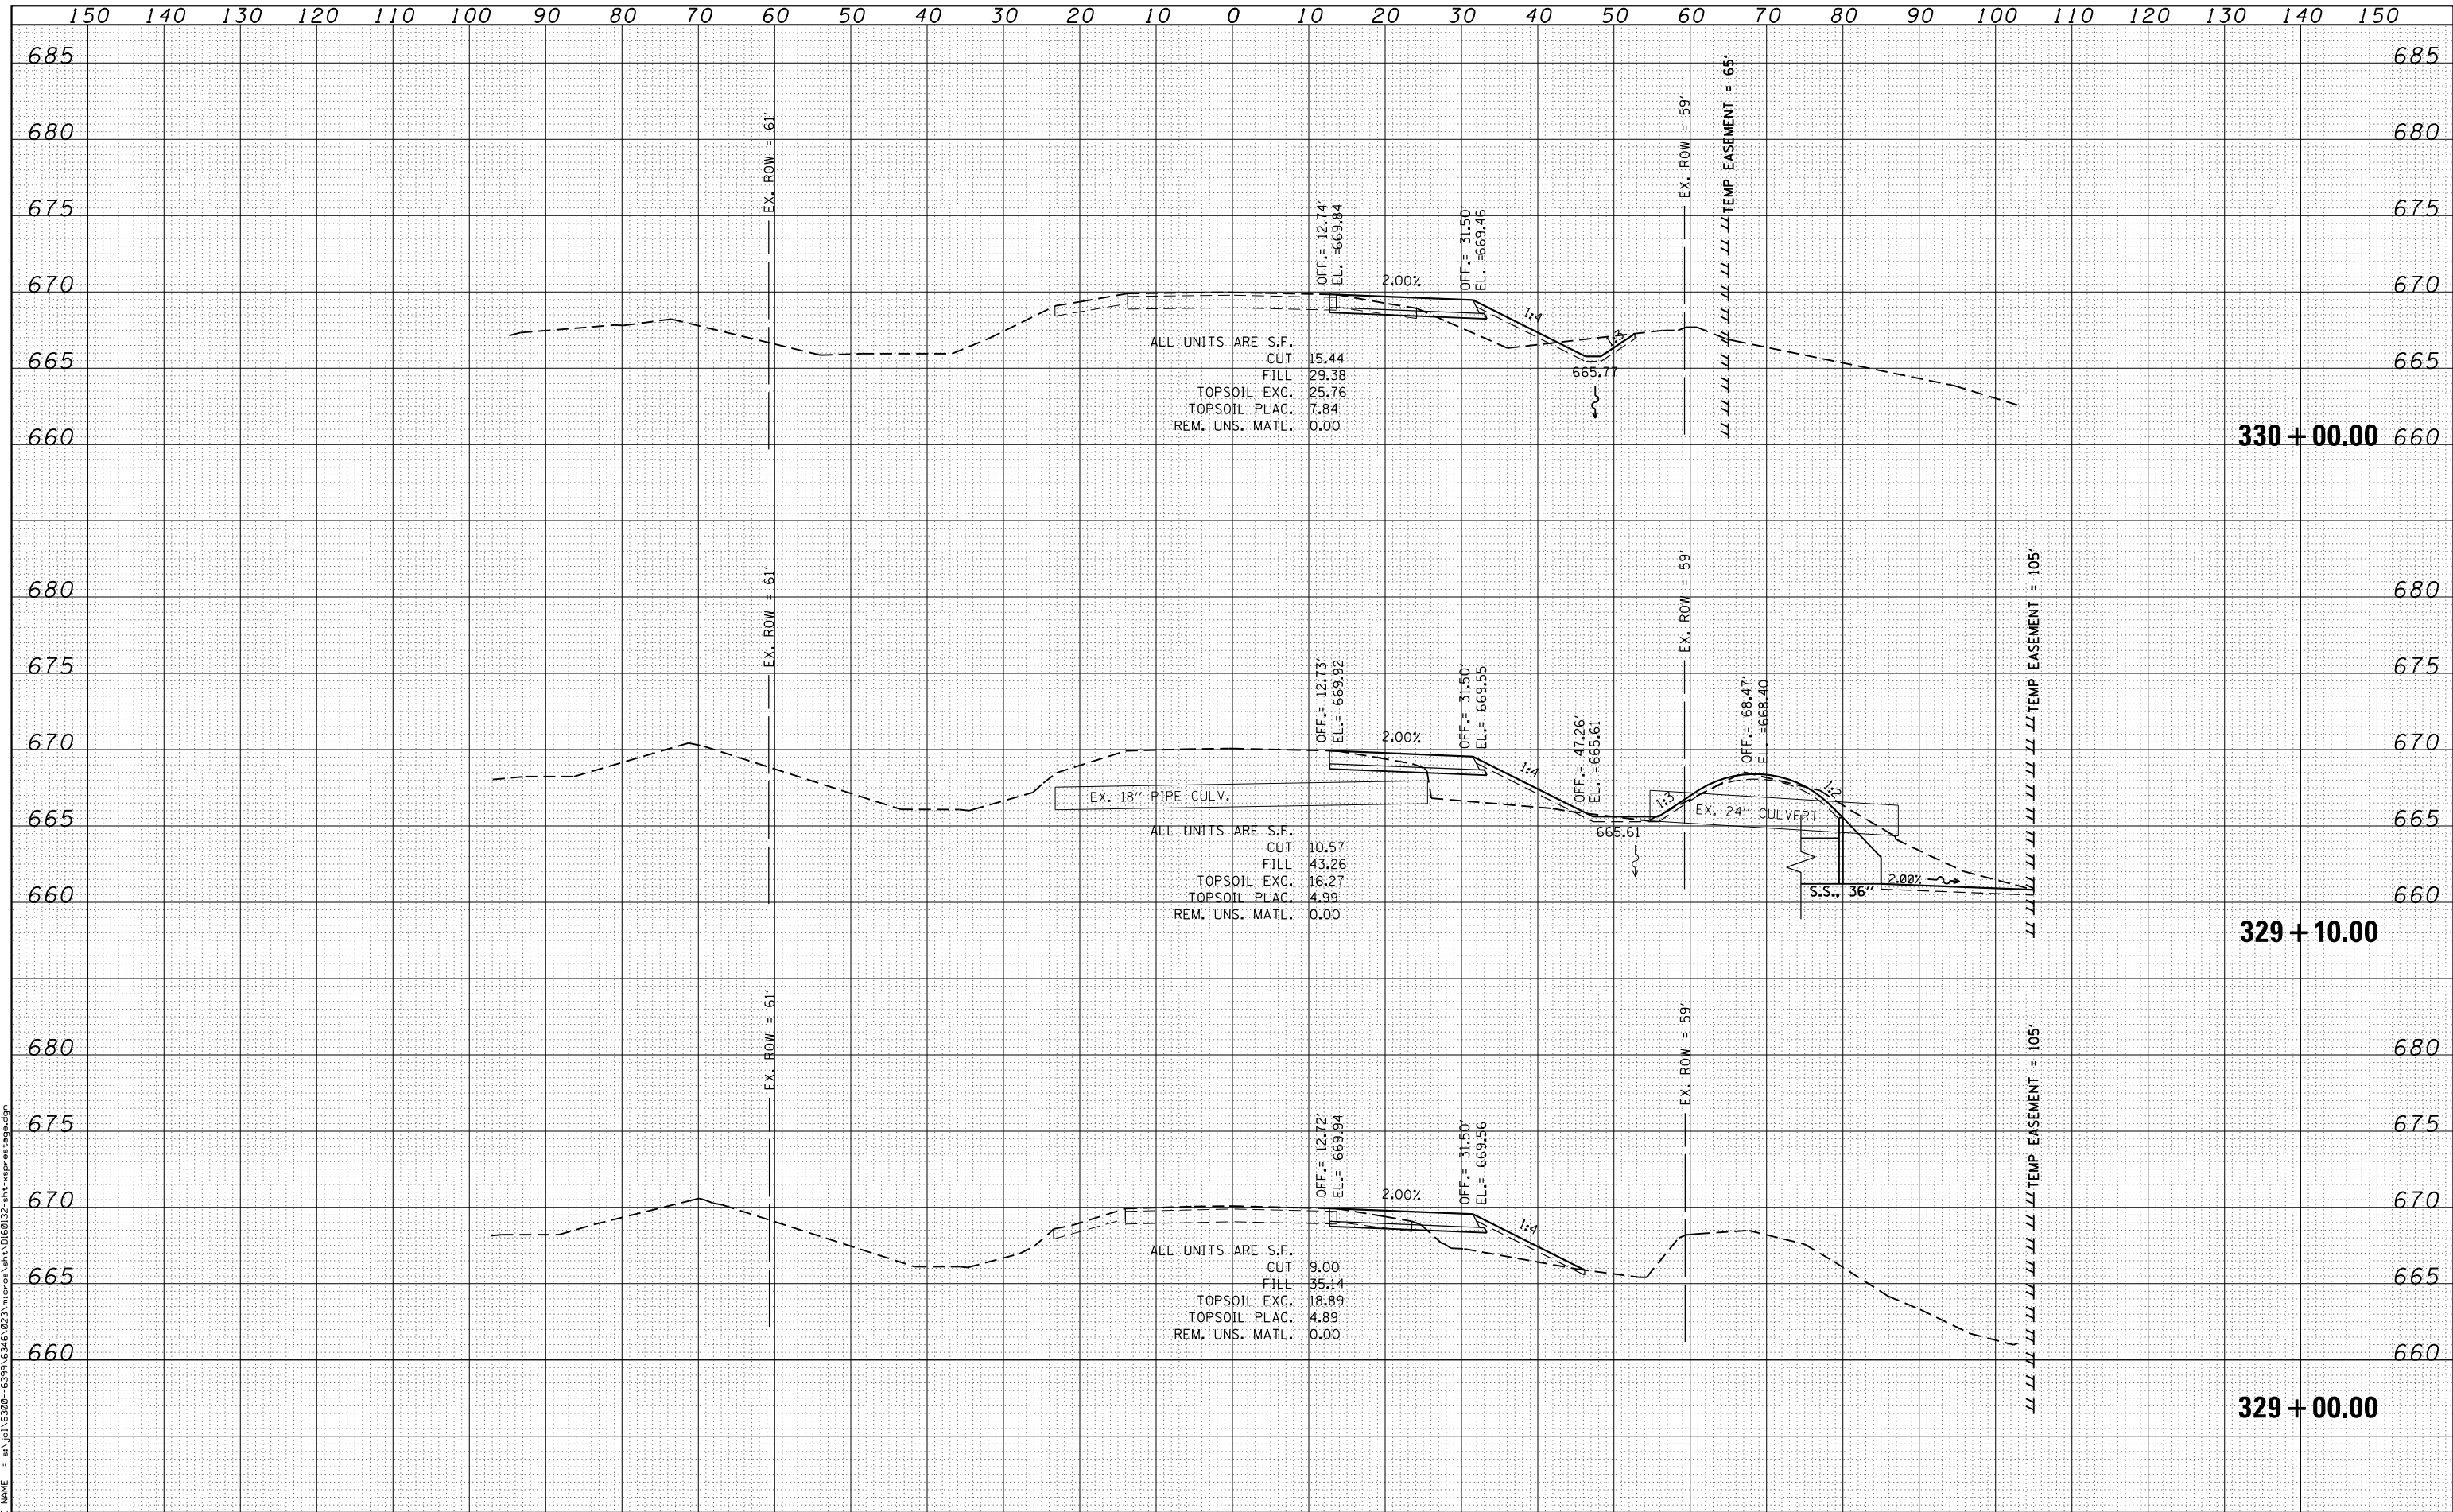

ALL UNITS ARE S.F.  
 CUT 15.44  
 FILL 29.38  
 TOPSOIL EXC. 25.76  
 TOPSOIL PLAC. 7.84  
 REM. UNS. MATL. 0.00

ALL UNITS ARE S.F.  
 CUT 10.57  
 FILL 43.26  
 TOPSOIL EXC. 16.27  
 TOPSOIL PLAC. 4.99  
 REM. UNS. MATL. 0.00

ALL UNITS ARE S.F.  
 CUT 9.00  
 FILL 35.14  
 TOPSOIL EXC. 18.89  
 TOPSOIL PLAC. 4.89  
 REM. UNS. MATL. 0.00

**SA**  
 1170 SOUTH HOUBOLT ROAD  
 JOLIET, ILLINOIS 60431  
**STRAND**  
 ASSOCIATES®  
 (815) 744-4200

USER NAME = amandaj	DESIGNED - MAG	REVISED -
	DRAWN - AJJ	REVISED -
PLOT SCALE = 20.0000' / in.	CHECKED - BMA	REVISED -
PLOT DATE = 5/14/2012	DATE 4/25/2012	REVISED -

**STATE OF ILLINOIS**  
**DEPARTMENT OF TRANSPORTATION**

**US 30 PRE-STAGE CROSS SECTIONS**

SCALE: SHEET OF SHEETS STA. 329+00.00 TO STA. 330+00.00

F.A.P. RTE.	SECTION	COUNTY	TOTAL SHEETS	SHEET NO.
349	11 WRS-3	KENDALL	527	384
CONTRACT NO. 60132				

FED. ROAD DIST. NO. 1 ILLINOIS FED. AID PROJECT