


DATE	
BY	
FINISHED SURVEY	
PLOTTED TEMPLATE	
NOTE BOOK	
AREAS CHECKED	
NO.	

DATE	
BY	
ORIGINAL SURVEY	
PLOTTED TEMPLATE	
NOTE BOOK	
AREAS CHECKED	
NO.	

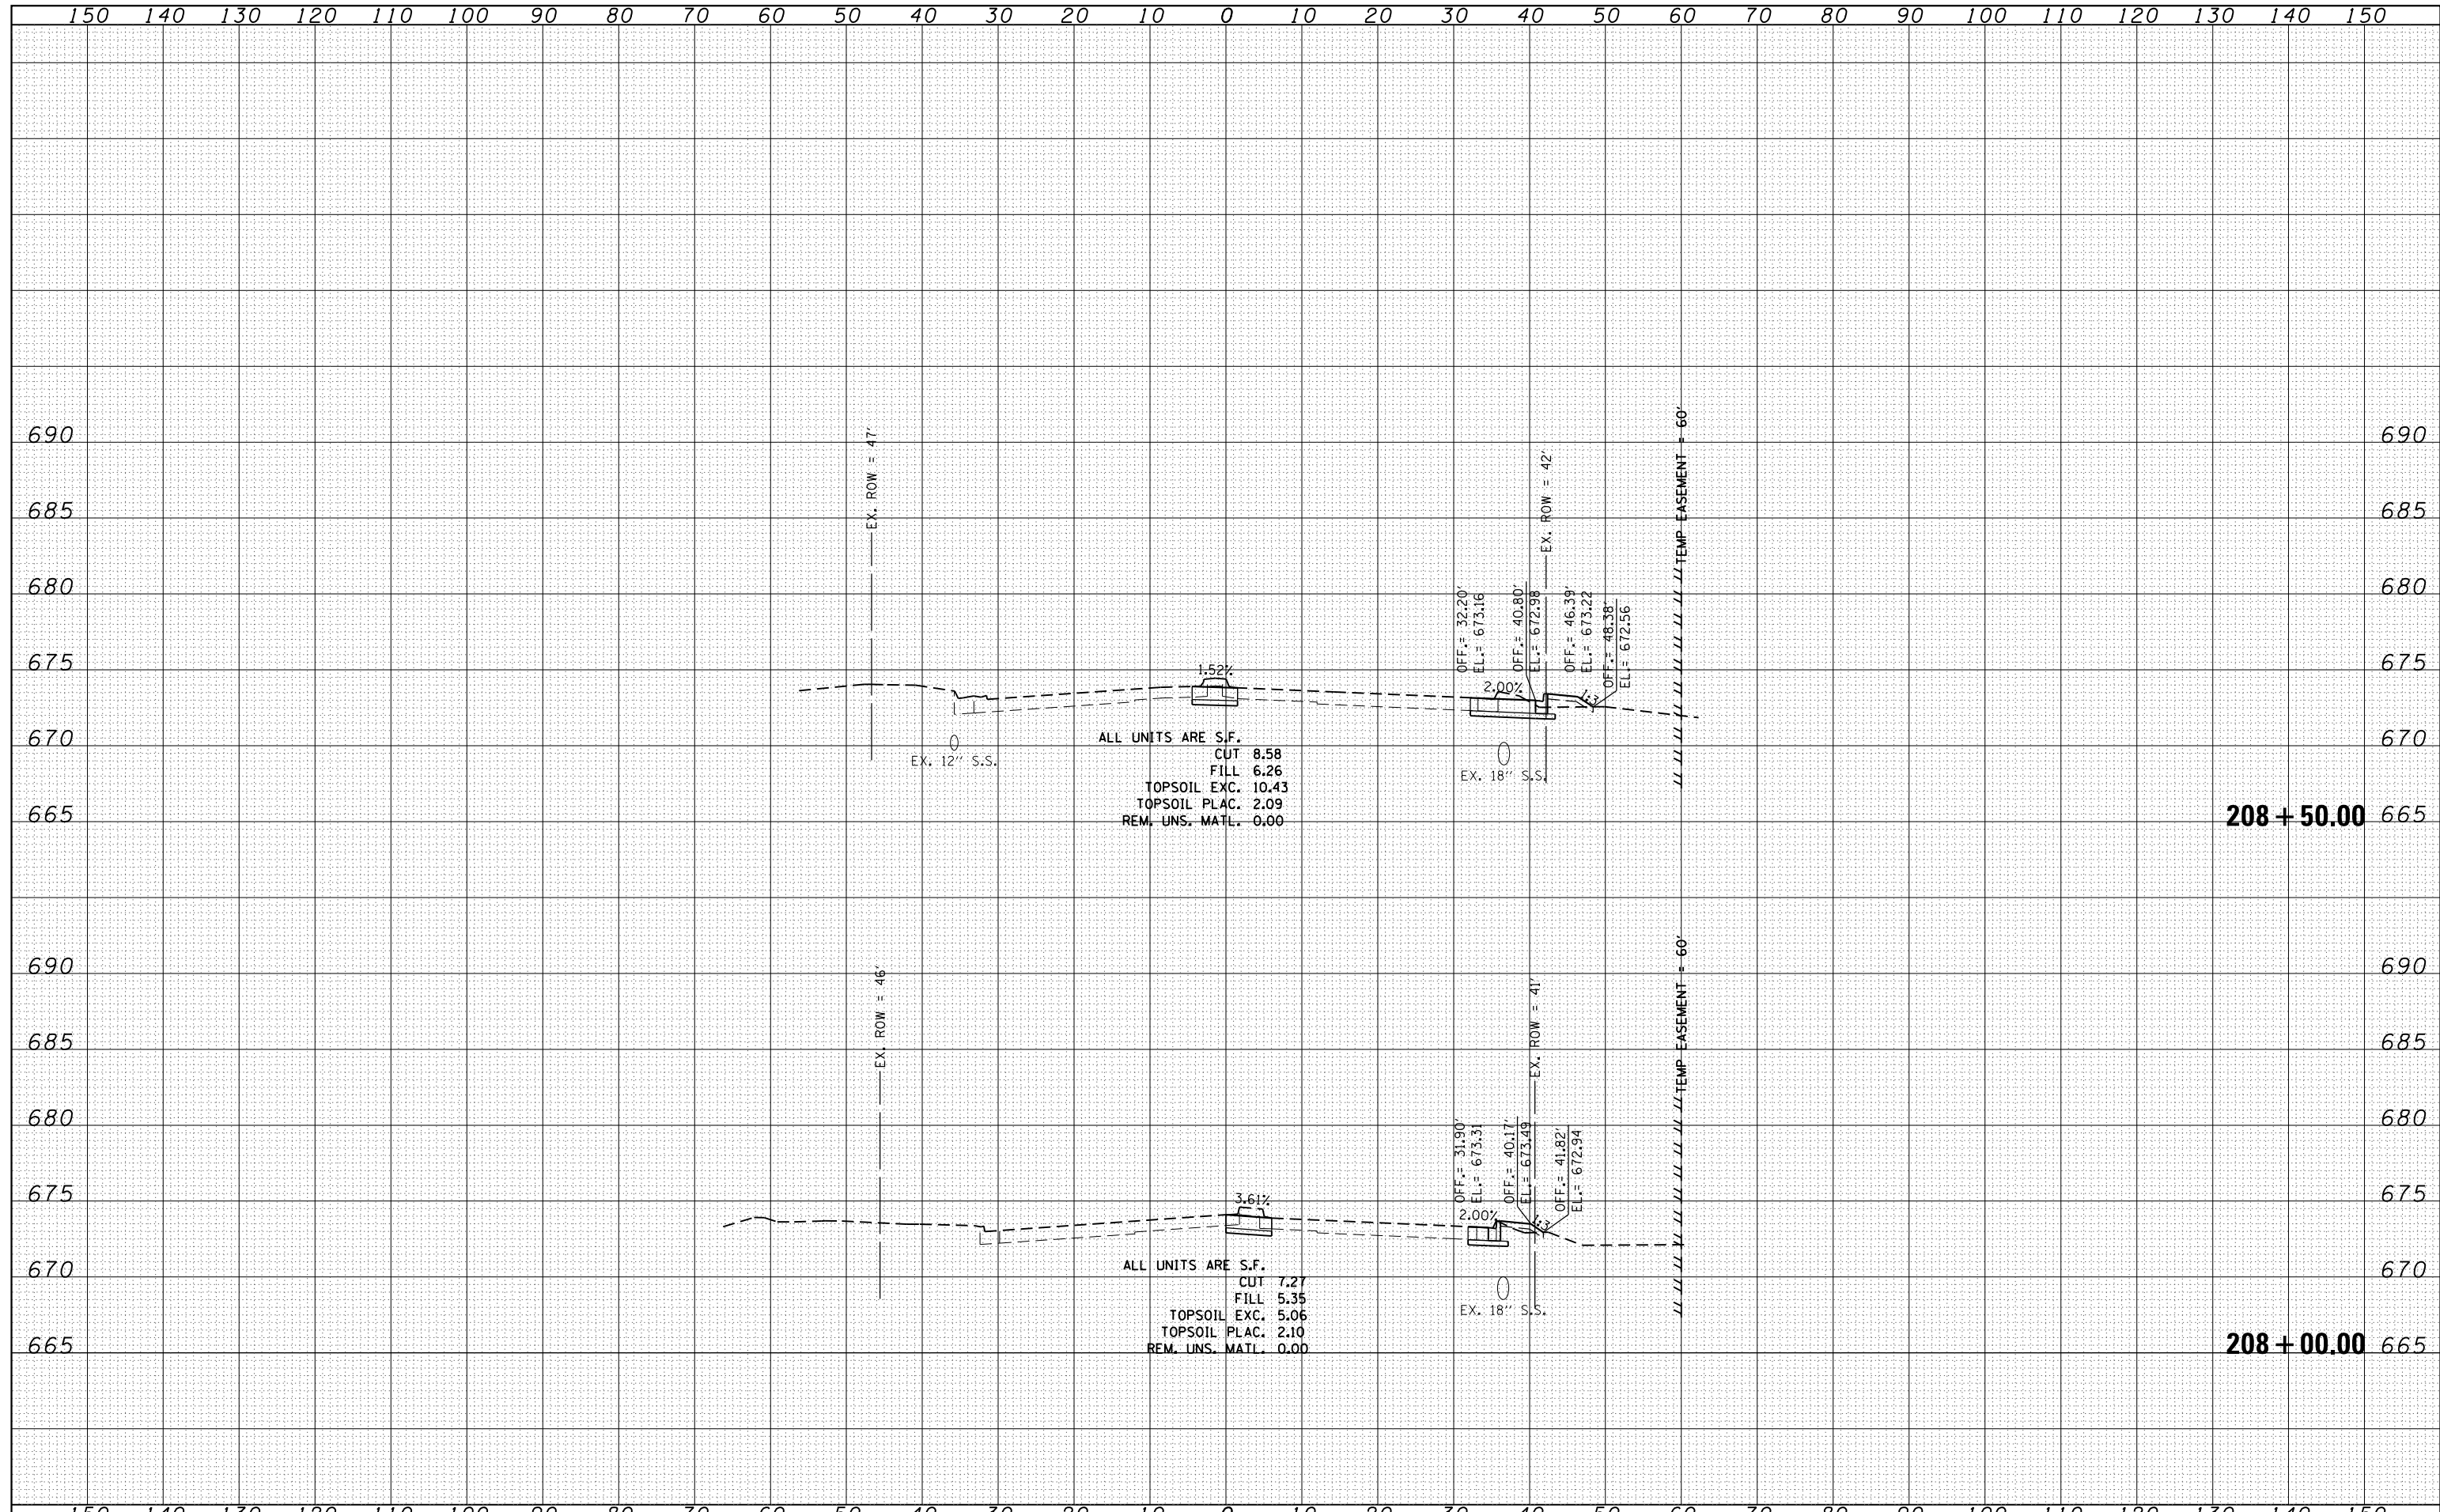

FILE NAME =	USER NAME = amanda.j	DESIGNED -	REVISIED -	STATE OF ILLINOIS DEPARTMENT OF TRANSPORTATION	DOUGLAS ROAD PRE-STAGE CROSS SECTIONS	F.A.P. RTE.	SECTION	COUNTY	TOTAL SHEETS	SHEET NO.
st:\j01\6300-6399\6346\023\micross\sh\0160132-sh\st-xsprestage-doug.dgn	CHECKED -	REVISIED -	349			11 WRS-3	KENDALL	527	429	
PLOT SCALE = 20.0000' / in.	DRAWN -	REVISIED -	CONTRACT NO. 60132							
PLOT DATE = 4/26/2012	CHECKED -	REVISIED -	FED. ROAD DIST. NO. 1 ILLINOIS FED. AID PROJECT							