
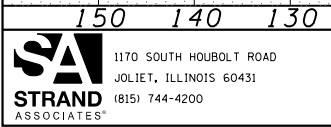


BY	DATE
FINAL SURVEY	SURVEYED
NOTE BOOK	PLOTTED
NO.	TEMPLATE
	AREAS CHECKED

BY	DATE
ORIGINAL SURVEY	SURVEYED
NOTE BOOK	PLOTTED
NO.	TEMPLATE
	AREAS CHECKED

FILE NAME = s1\p156300-6399-6345\023\micross\st1\0160132-sht-asmain.dgn

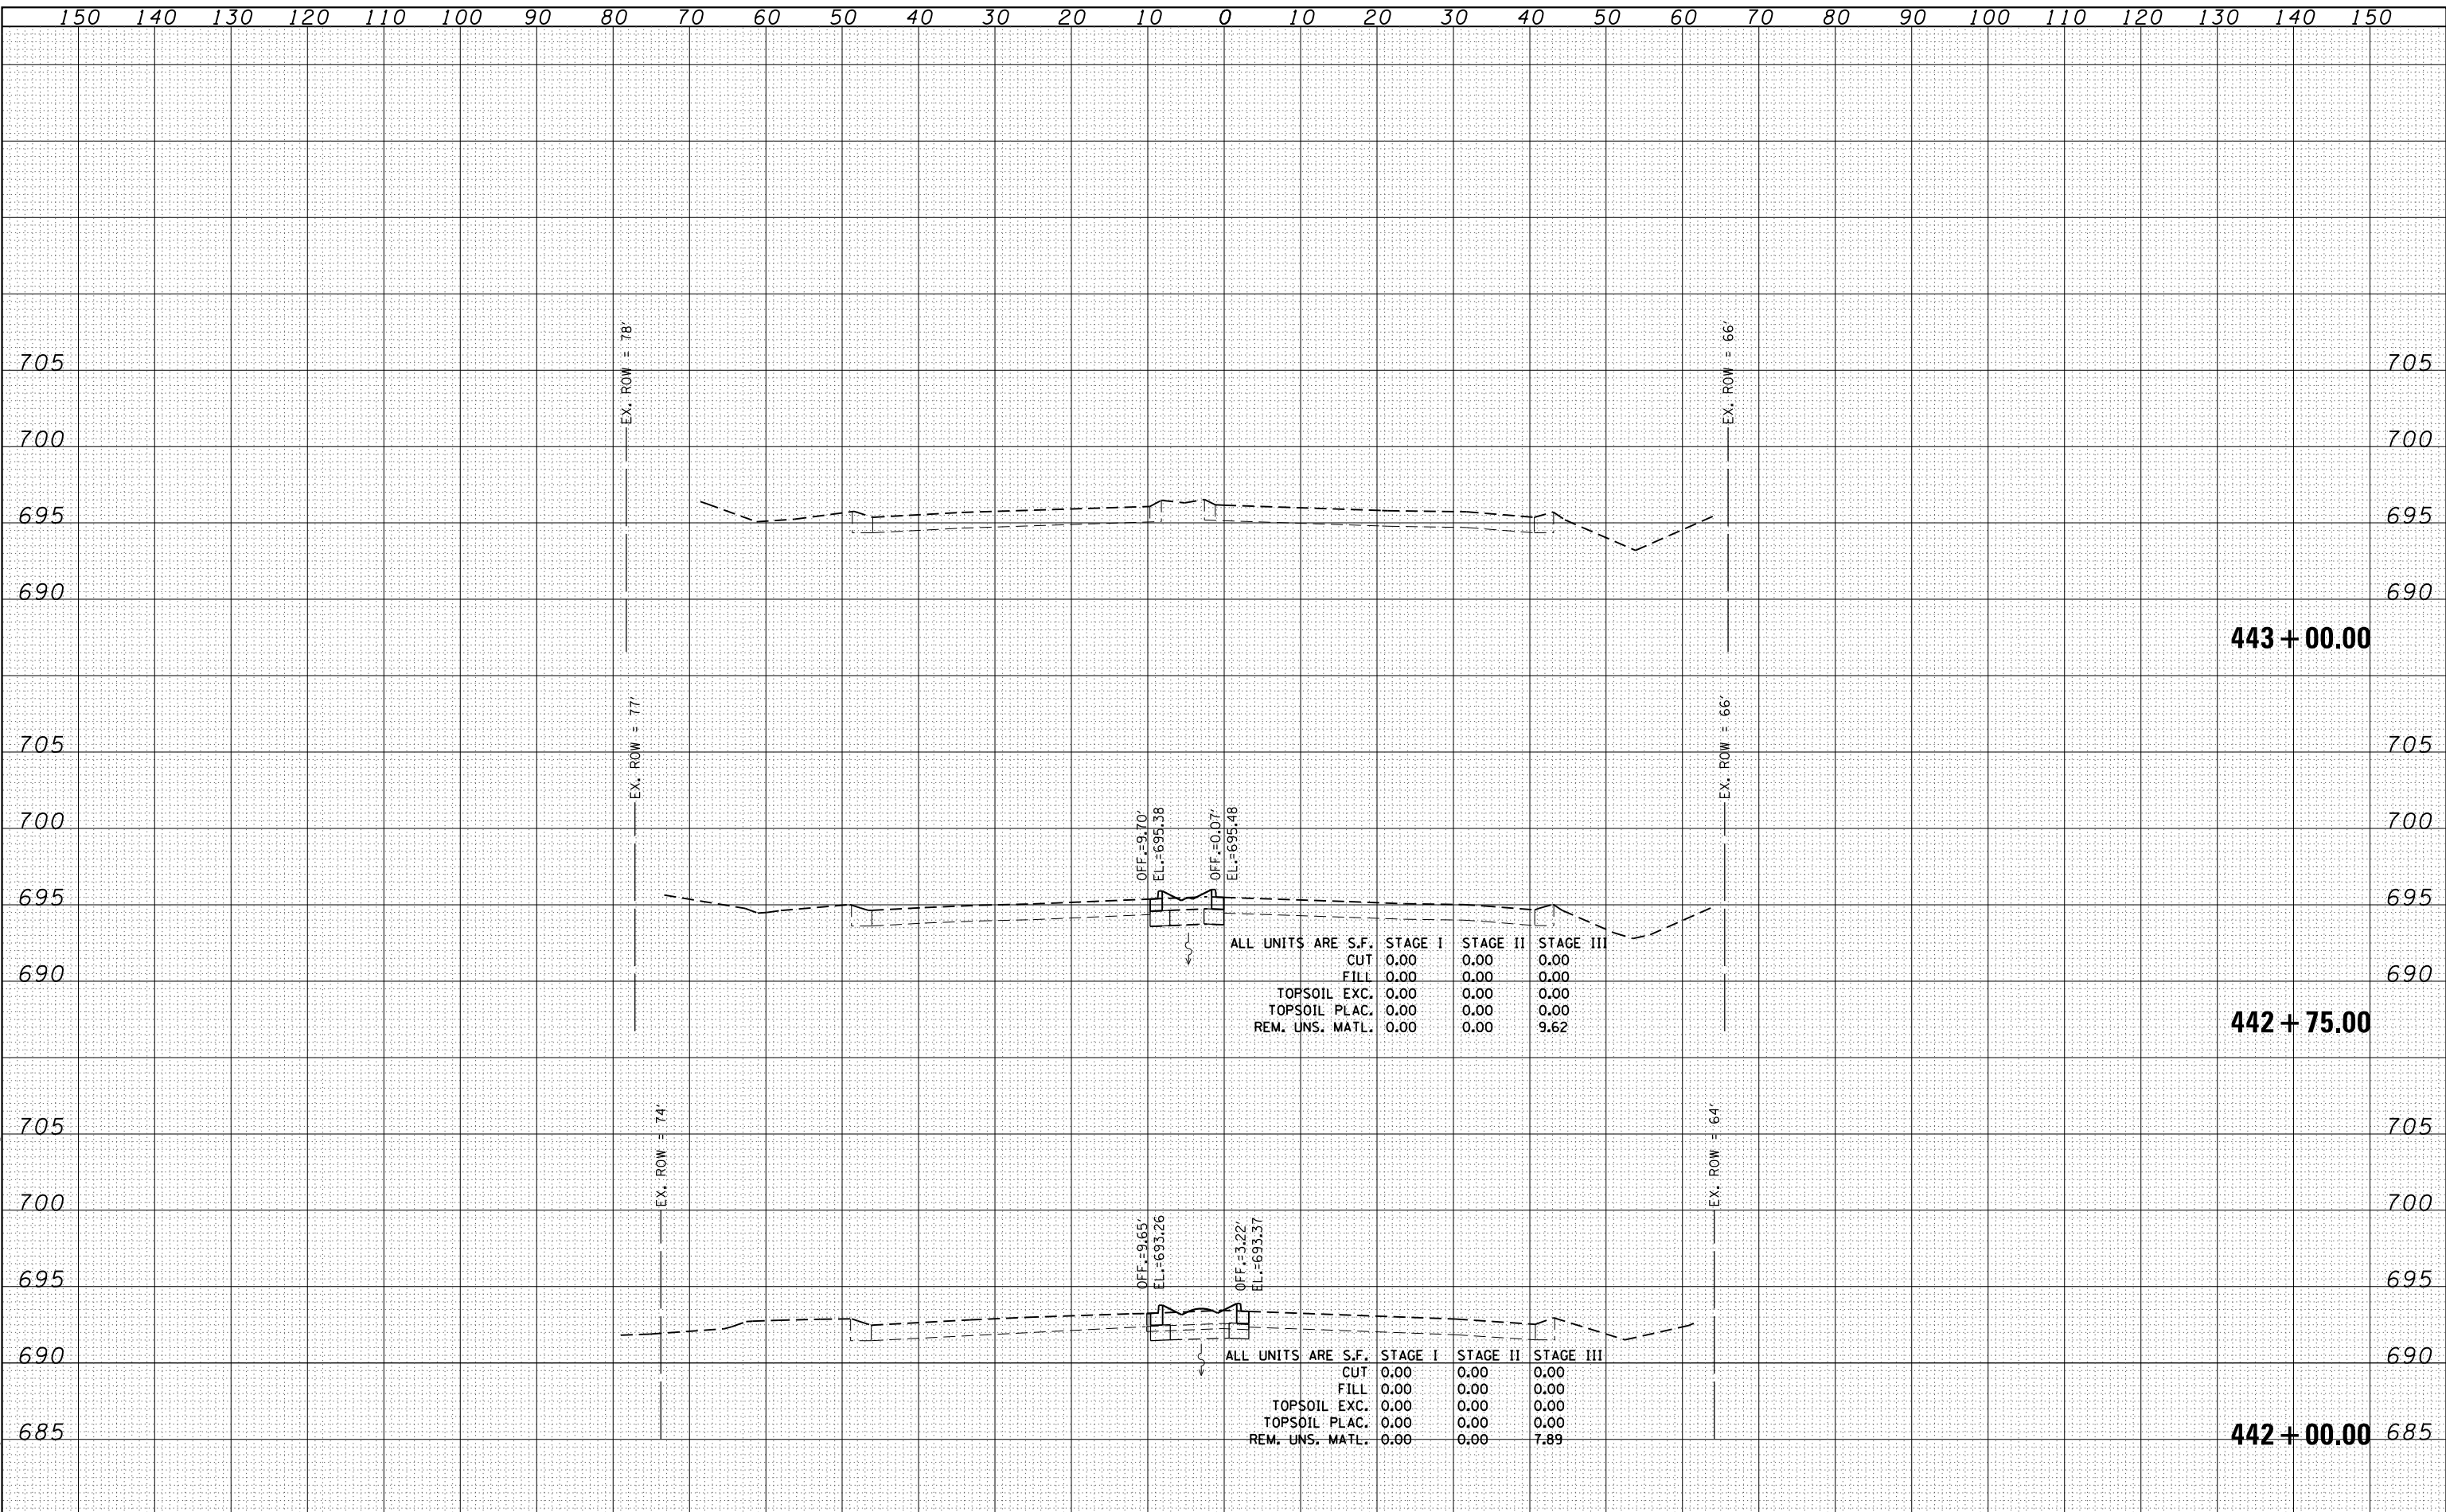

USER NAME = amanda_j	DESIGNED - MAG	REVISIED -
PLOT SCALE = 20.0000' / in.	DRAWN - AJJ	REVISIED -
PLOT DATE = 4/26/2012	CHECKED - BMA	REVISIED -
	DATE 4/25/2012	REVISIED -

STATE OF ILLINOIS  
DEPARTMENT OF TRANSPORTATION

US 30 CROSS SECTIONS

SCALE: SHEET OF SHEETS STA. 442+00.00 TO STA. 443+00.00

F.A.P. RTE. 349	SECTION 11 WRS-3	COUNTY KENDALL	TOTAL SHEETS 527	SHEET NO. 505
FED. ROAD DIST. NO. 1 ILLINOIS FED. AID PROJECT			CONTRACT NO. 60132	