


DATE	
BY	
FINISHED SURVEY	
NOTED SURVEY	
PLOTTED	
TEMPLATE	
AREAS	
CHECKED	

DATE	
BY	
ORIGINAL SURVEY	
NOTED SURVEY	
PLOTTED	
TEMPLATE	
AREAS	
CHECKED	

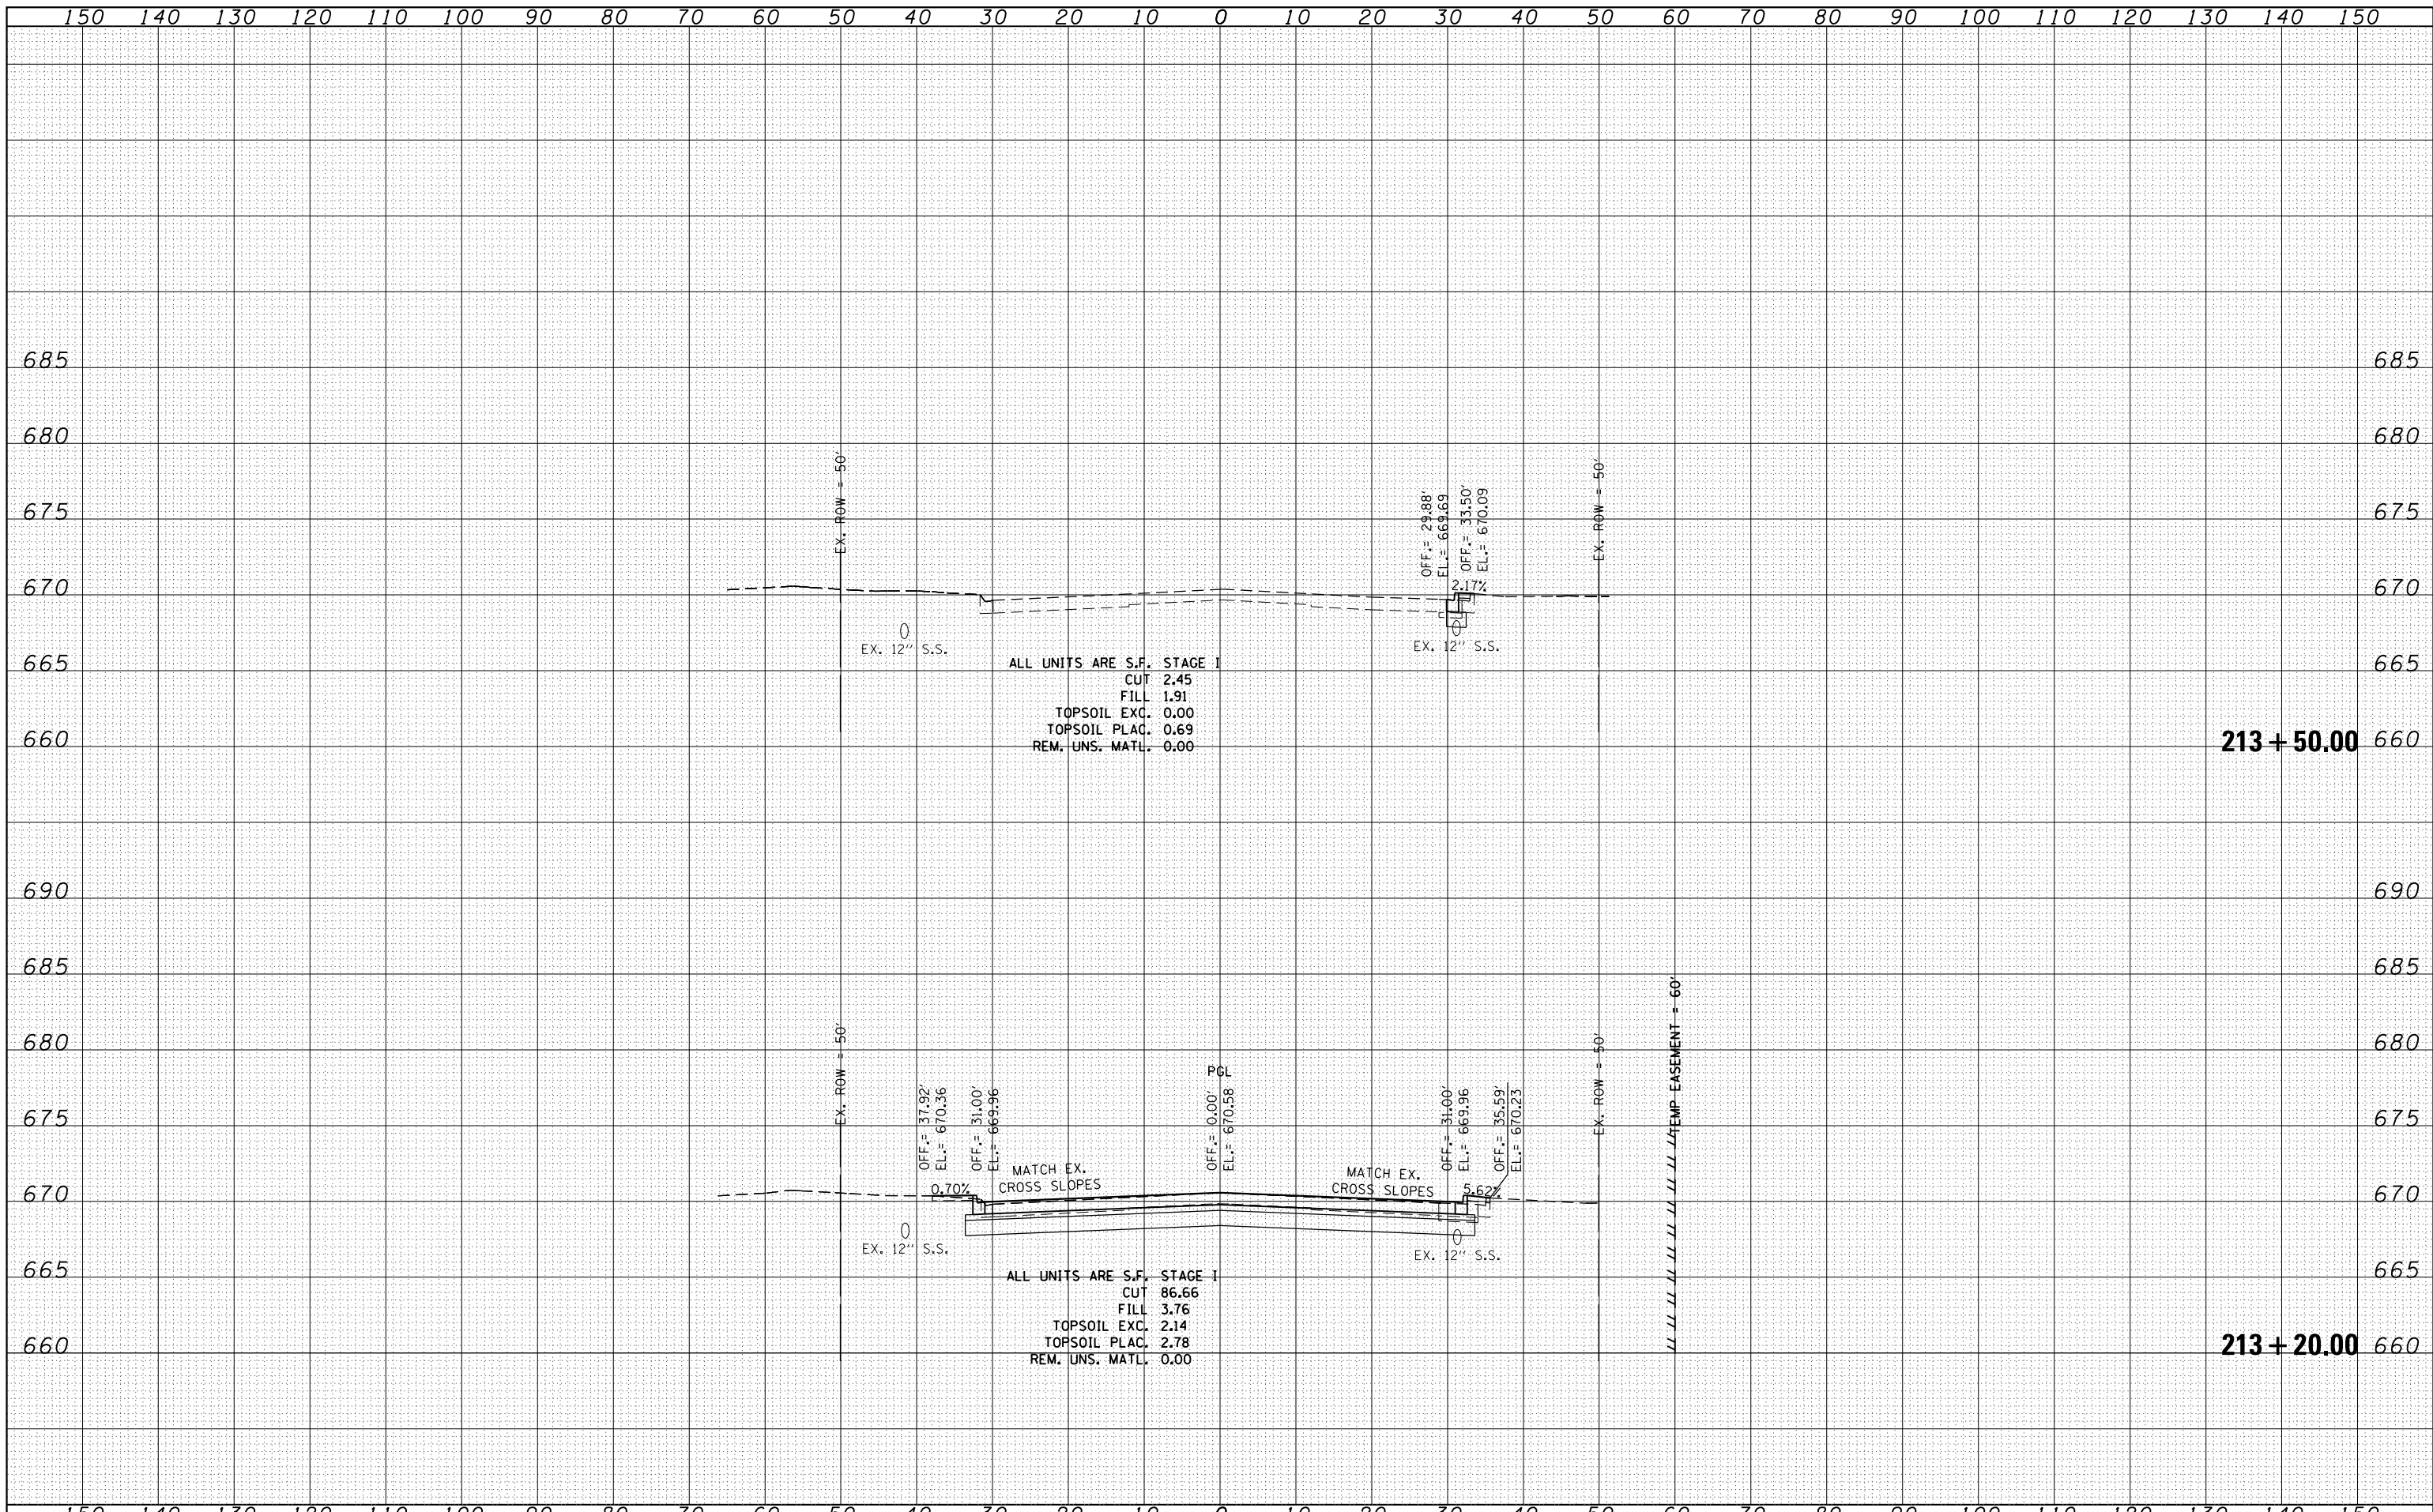

FILE NAME =	USER NAME = amanda_j	DESIGNED - MAG	REVISOR -	<p align="center">STATE OF ILLINOIS DEPARTMENT OF TRANSPORTATION</p> <p align="center">DOUGLAS ROAD CROSS SECTIONS</p>	F.A.P. RTE. = 349	SECTION = 11 WRS-3	COUNTY = KENDALL	TOTAL SHEETS = 527	SHEET NO. = 515
st:\joi\6300-6399\6346\023\micras\sh\0160132-sh\xsdoug.dgn	CHECKED - BMA	REVISOR -	SCALE: SHEET NO. OF SHEETS TO STA. 213+20.00 TO STA. 213+50.00		CONTRACT NO. 60132				
PLOT SCALE = 20.0000' / in.	DRAWN - AJJ	REVISOR -			FED. ROAD DIST. NO. ILLINOIS FED. AID PROJECT				
PLOT DATE = 4/26/2012	CHECKED - MAG	REVISOR -							