

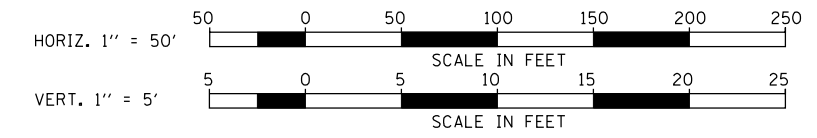


PLAN	SURVEYED	BY	DATE
	PLOTTED		
	GRADES CHECKED		
	STRUCTURE NOTATIONS CHECKED		
	NOTE BOOK NO.		
	CADD FILE NAME		

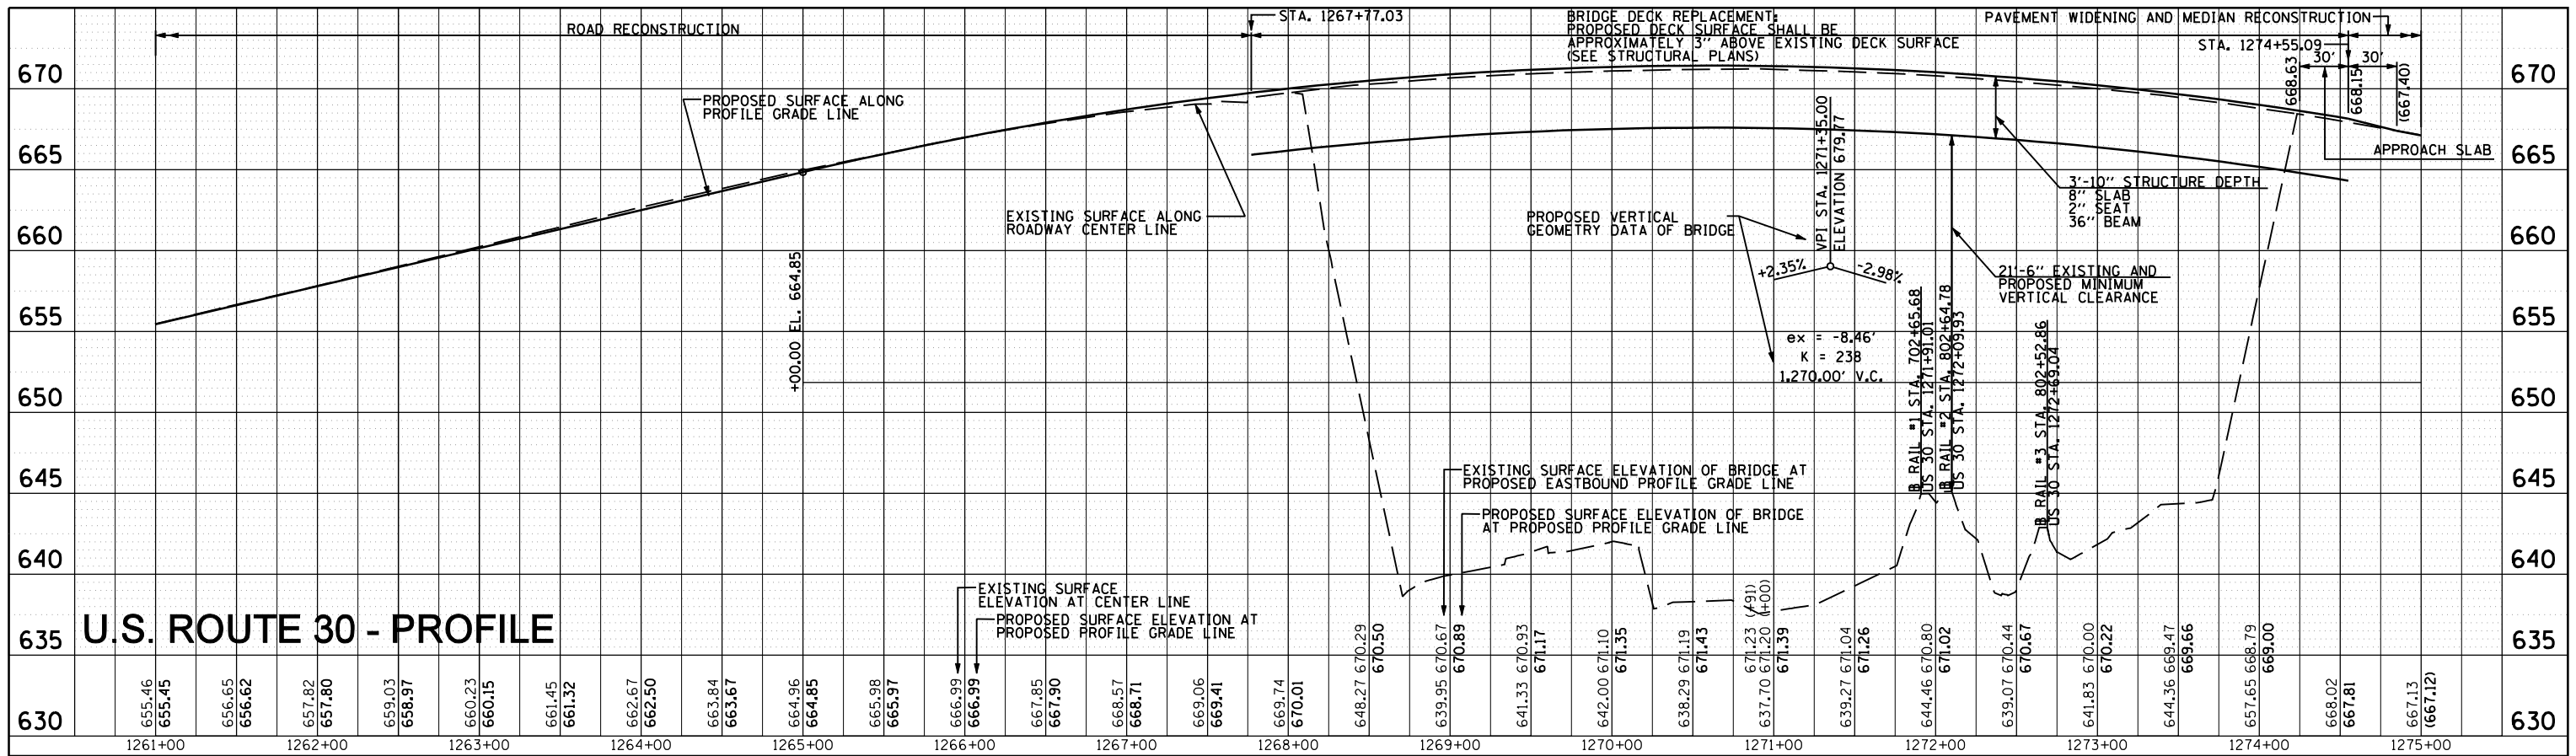

PROFILE	SURVEYED	BY	DATE
	PLOTTED		
	GRADES CHECKED		
	STRUCTURE NOTATIONS CHECKED		
	NOTE BOOK NO.		
	CADD FILE NAME		

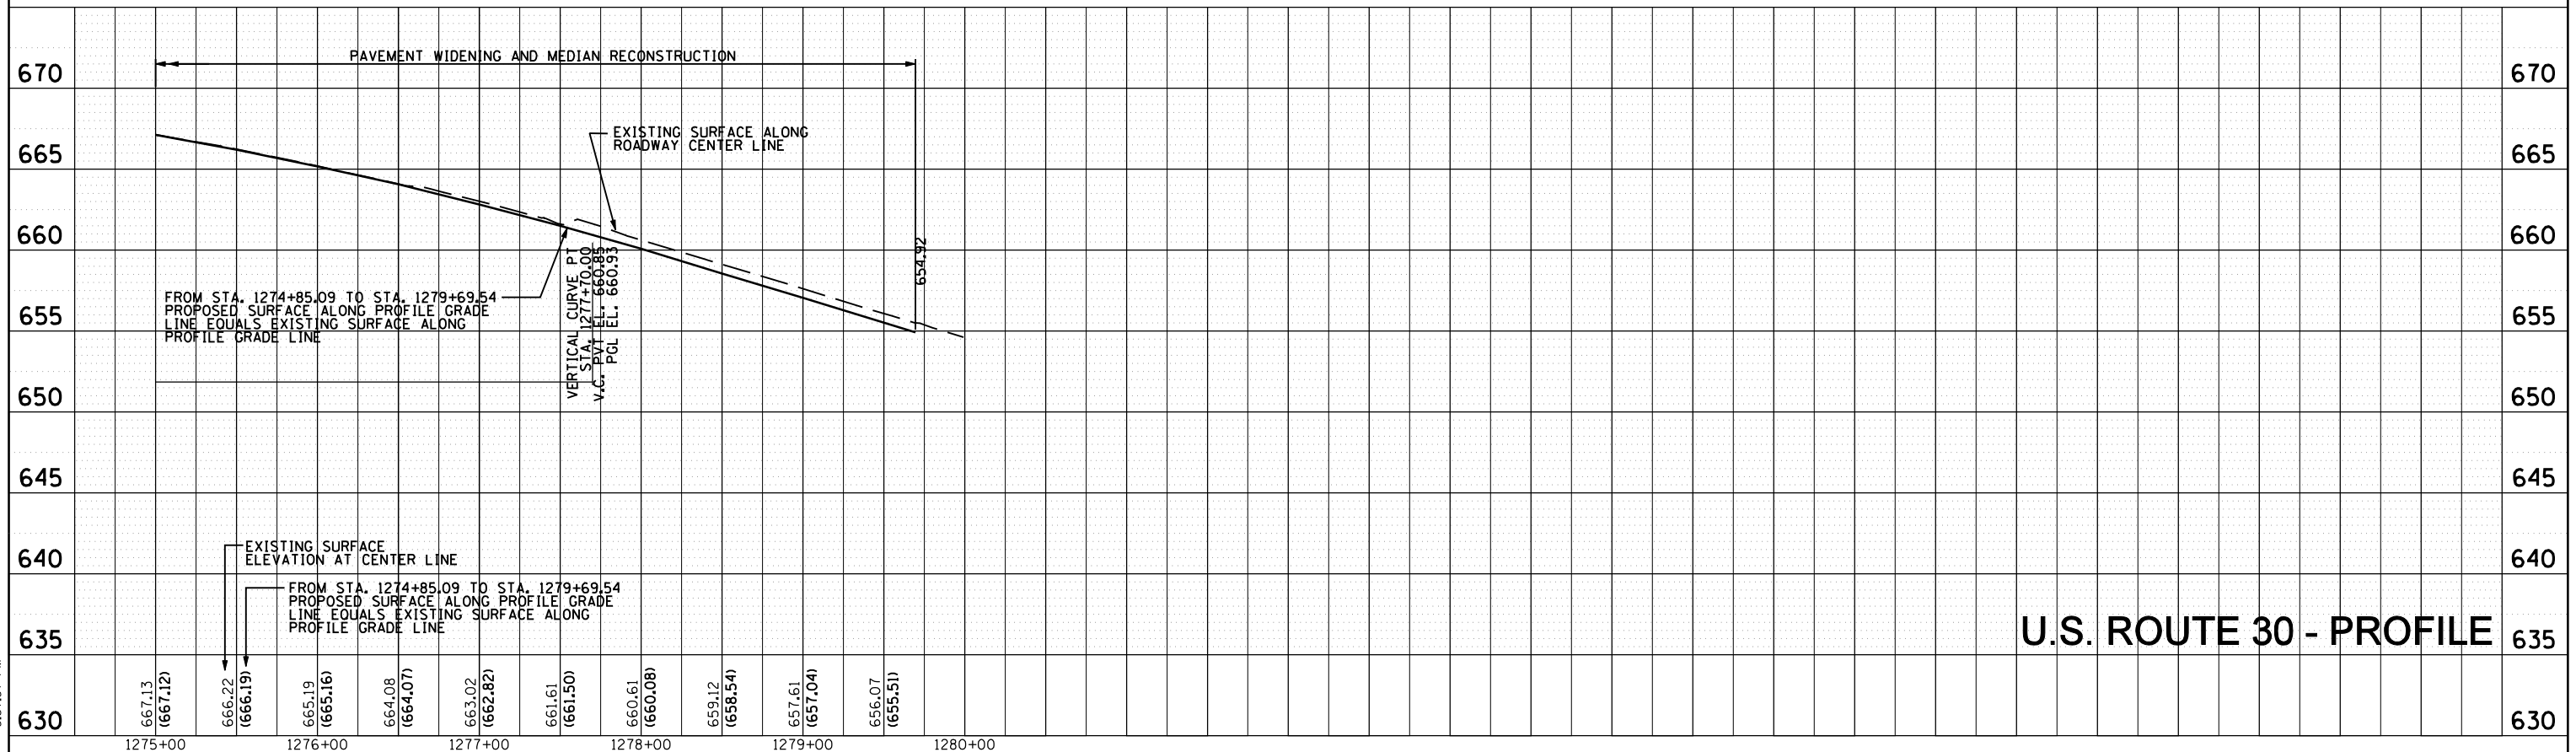

P:\Jobs\2010\201003003\cadd\site\vgm\00\1060133-sht-profile-02.dwg  
 6/15/2012 5:37:57 PM

USER NAME = 1654	DESIGNED - JWB	REVISED -
PLOT SCALE = 100.0000' / IN.	DRAWN - JWB	REVISED -
PLOT DATE = 6/15/2012	CHECKED - RS	REVISED -
	DATE - 06/15/2012	REVISED -

**STATE OF ILLINOIS  
DEPARTMENT OF TRANSPORTATION**

**U.S. ROUTE 30 AT IL ROUTE 31  
PROFILES - U.S. ROUTE 30**

SCALE: H=50', V=5' SHEET NO. -- OF -- SHEETS STA. 1261+00 TO STA. 1280+93

F.A.P. RTE.	SECTION	COUNTY	TOTAL SHEETS	SHEET NO.
349	(10 & 11 VB) R-3	-	507	81
KANE AND KENDALL			CONTRACT NO. 60133	
ILLINOIS FED. AID PROJECT				