



# STAGE I

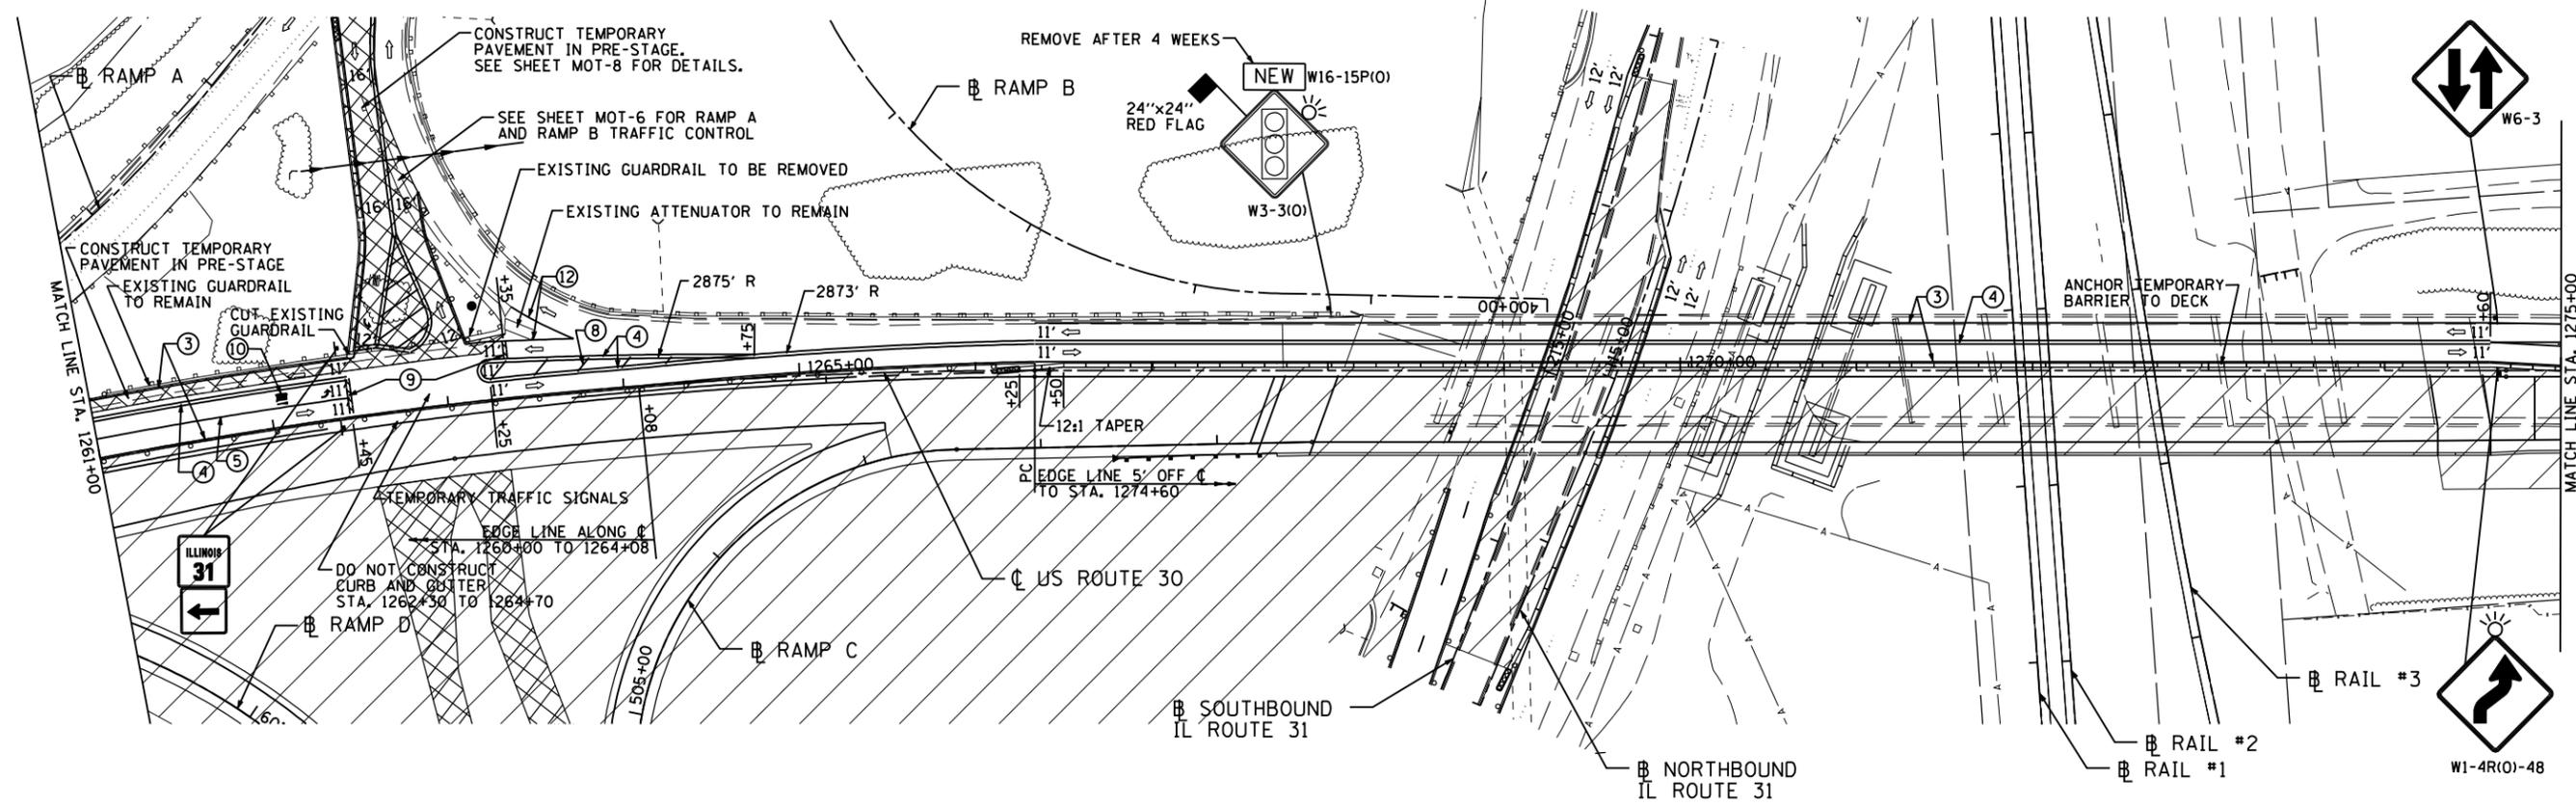

NOTE:  
FOR APPROACH SIGNING REFER TO HIGHWAY STANDARD 701422

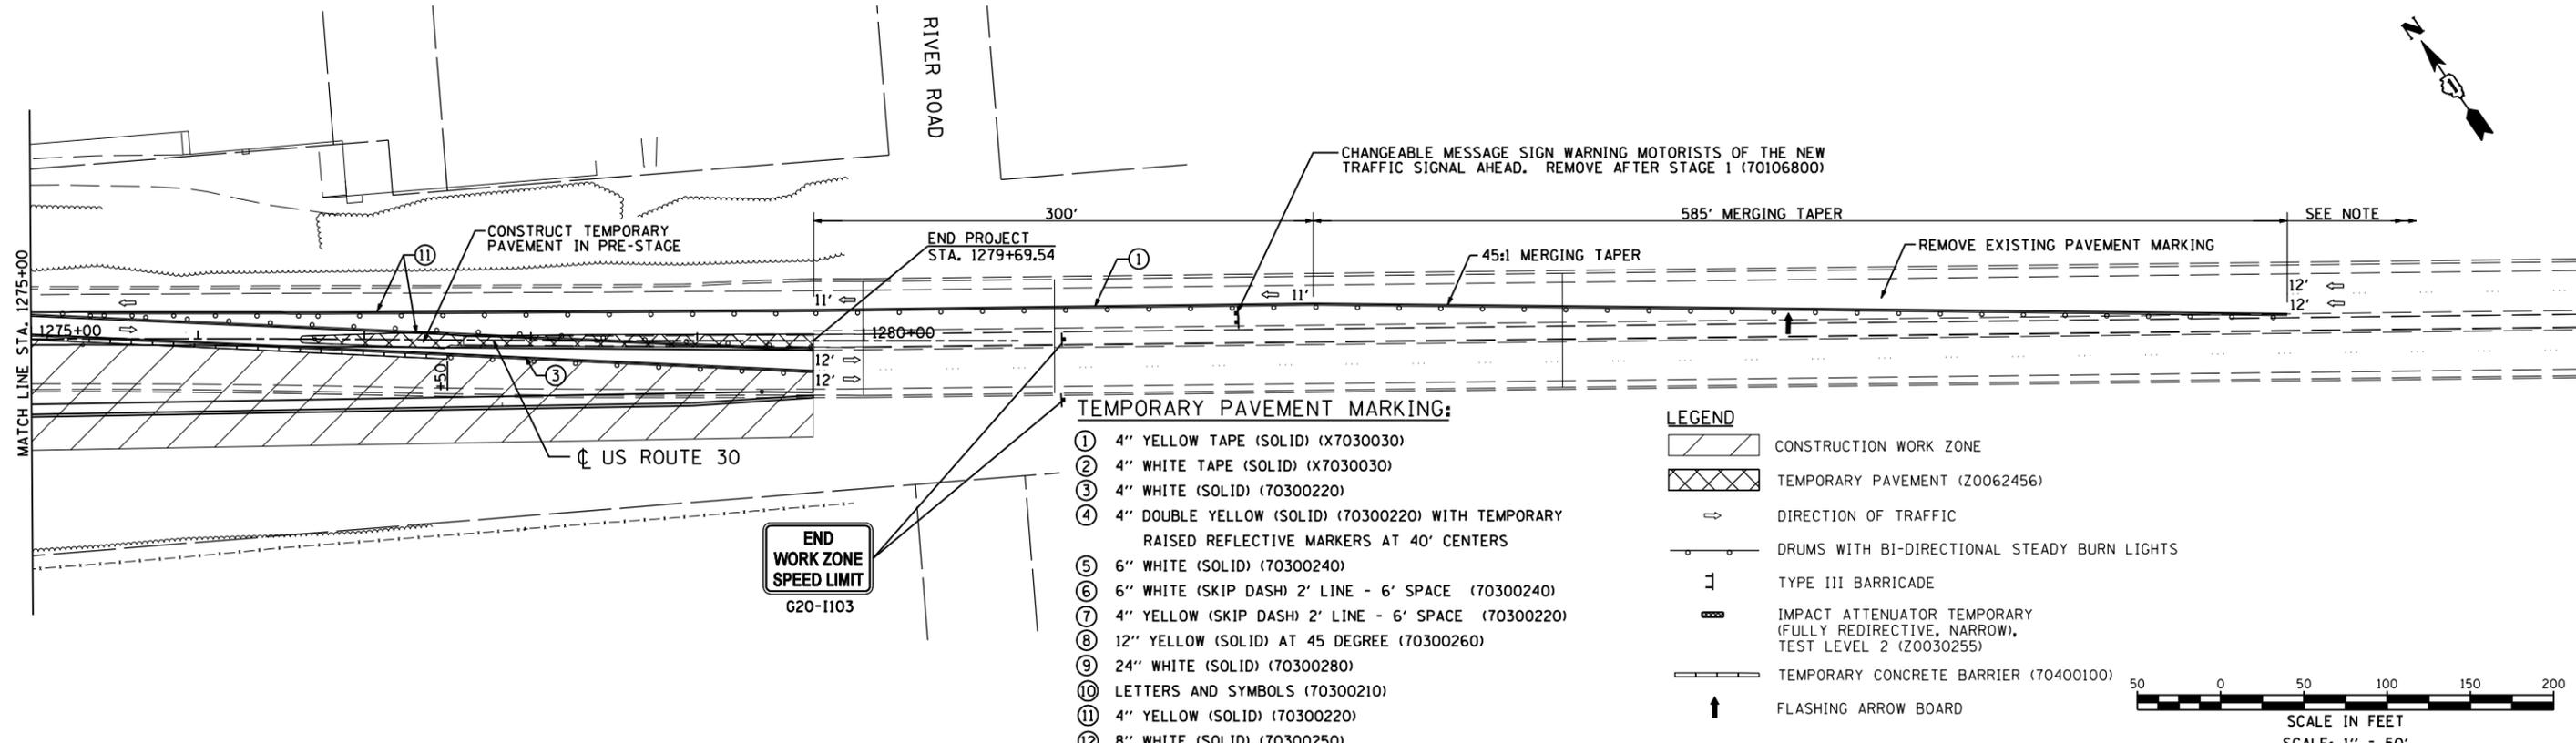

USER NAME = 1654	DESIGNED - JWB	REVISED -
	DRAWN - JWB	REVISED -
PLOT SCALE = 100.0000' / IN.	CHECKED - RS	REVISED -
PLOT DATE = 8/8/2012	DATE - 06/15/2012	REVISED -

STATE OF ILLINOIS  
DEPARTMENT OF TRANSPORTATION

U.S. ROUTE 30 AT IL ROUTE 31  
SUGGESTED STAGING AND TRAFFIC CONTROL - STAGE 1  
U.S. ROUTE 30

SCALE: 1"=50' SHEET NO. MOT-4 OF 27 STA. 1261+00 TO STA. 1280+93

F.A.P. RTE.	SECTION	COUNTY	TOTAL SHEETS	SHEET NO.
349	(10 & 11 VB) R-3		507	91
KANE AND KENDALL			CONTRACT NO. 60133	
ILLINOIS FED. AID PROJECT				

P:\Jobs\2010\20103003\cd\site\vgd\00\0160133-sht+st+sl-02.dgn  
 8/8/2012 2:04:43 PM