


DATE	
BY	
SURVEYED	
PLOTTED	
TEMPLATE	
AREAS	
CHECKED	
FINAL SURVEY	
NOTE BOOK	
NO.	

DATE	
BY	
SURVEYED	
PLOTTED	
TEMPLATE	
AREAS	
CHECKED	
ORIGINAL SURVEY	
NOTE BOOK	
NO.	

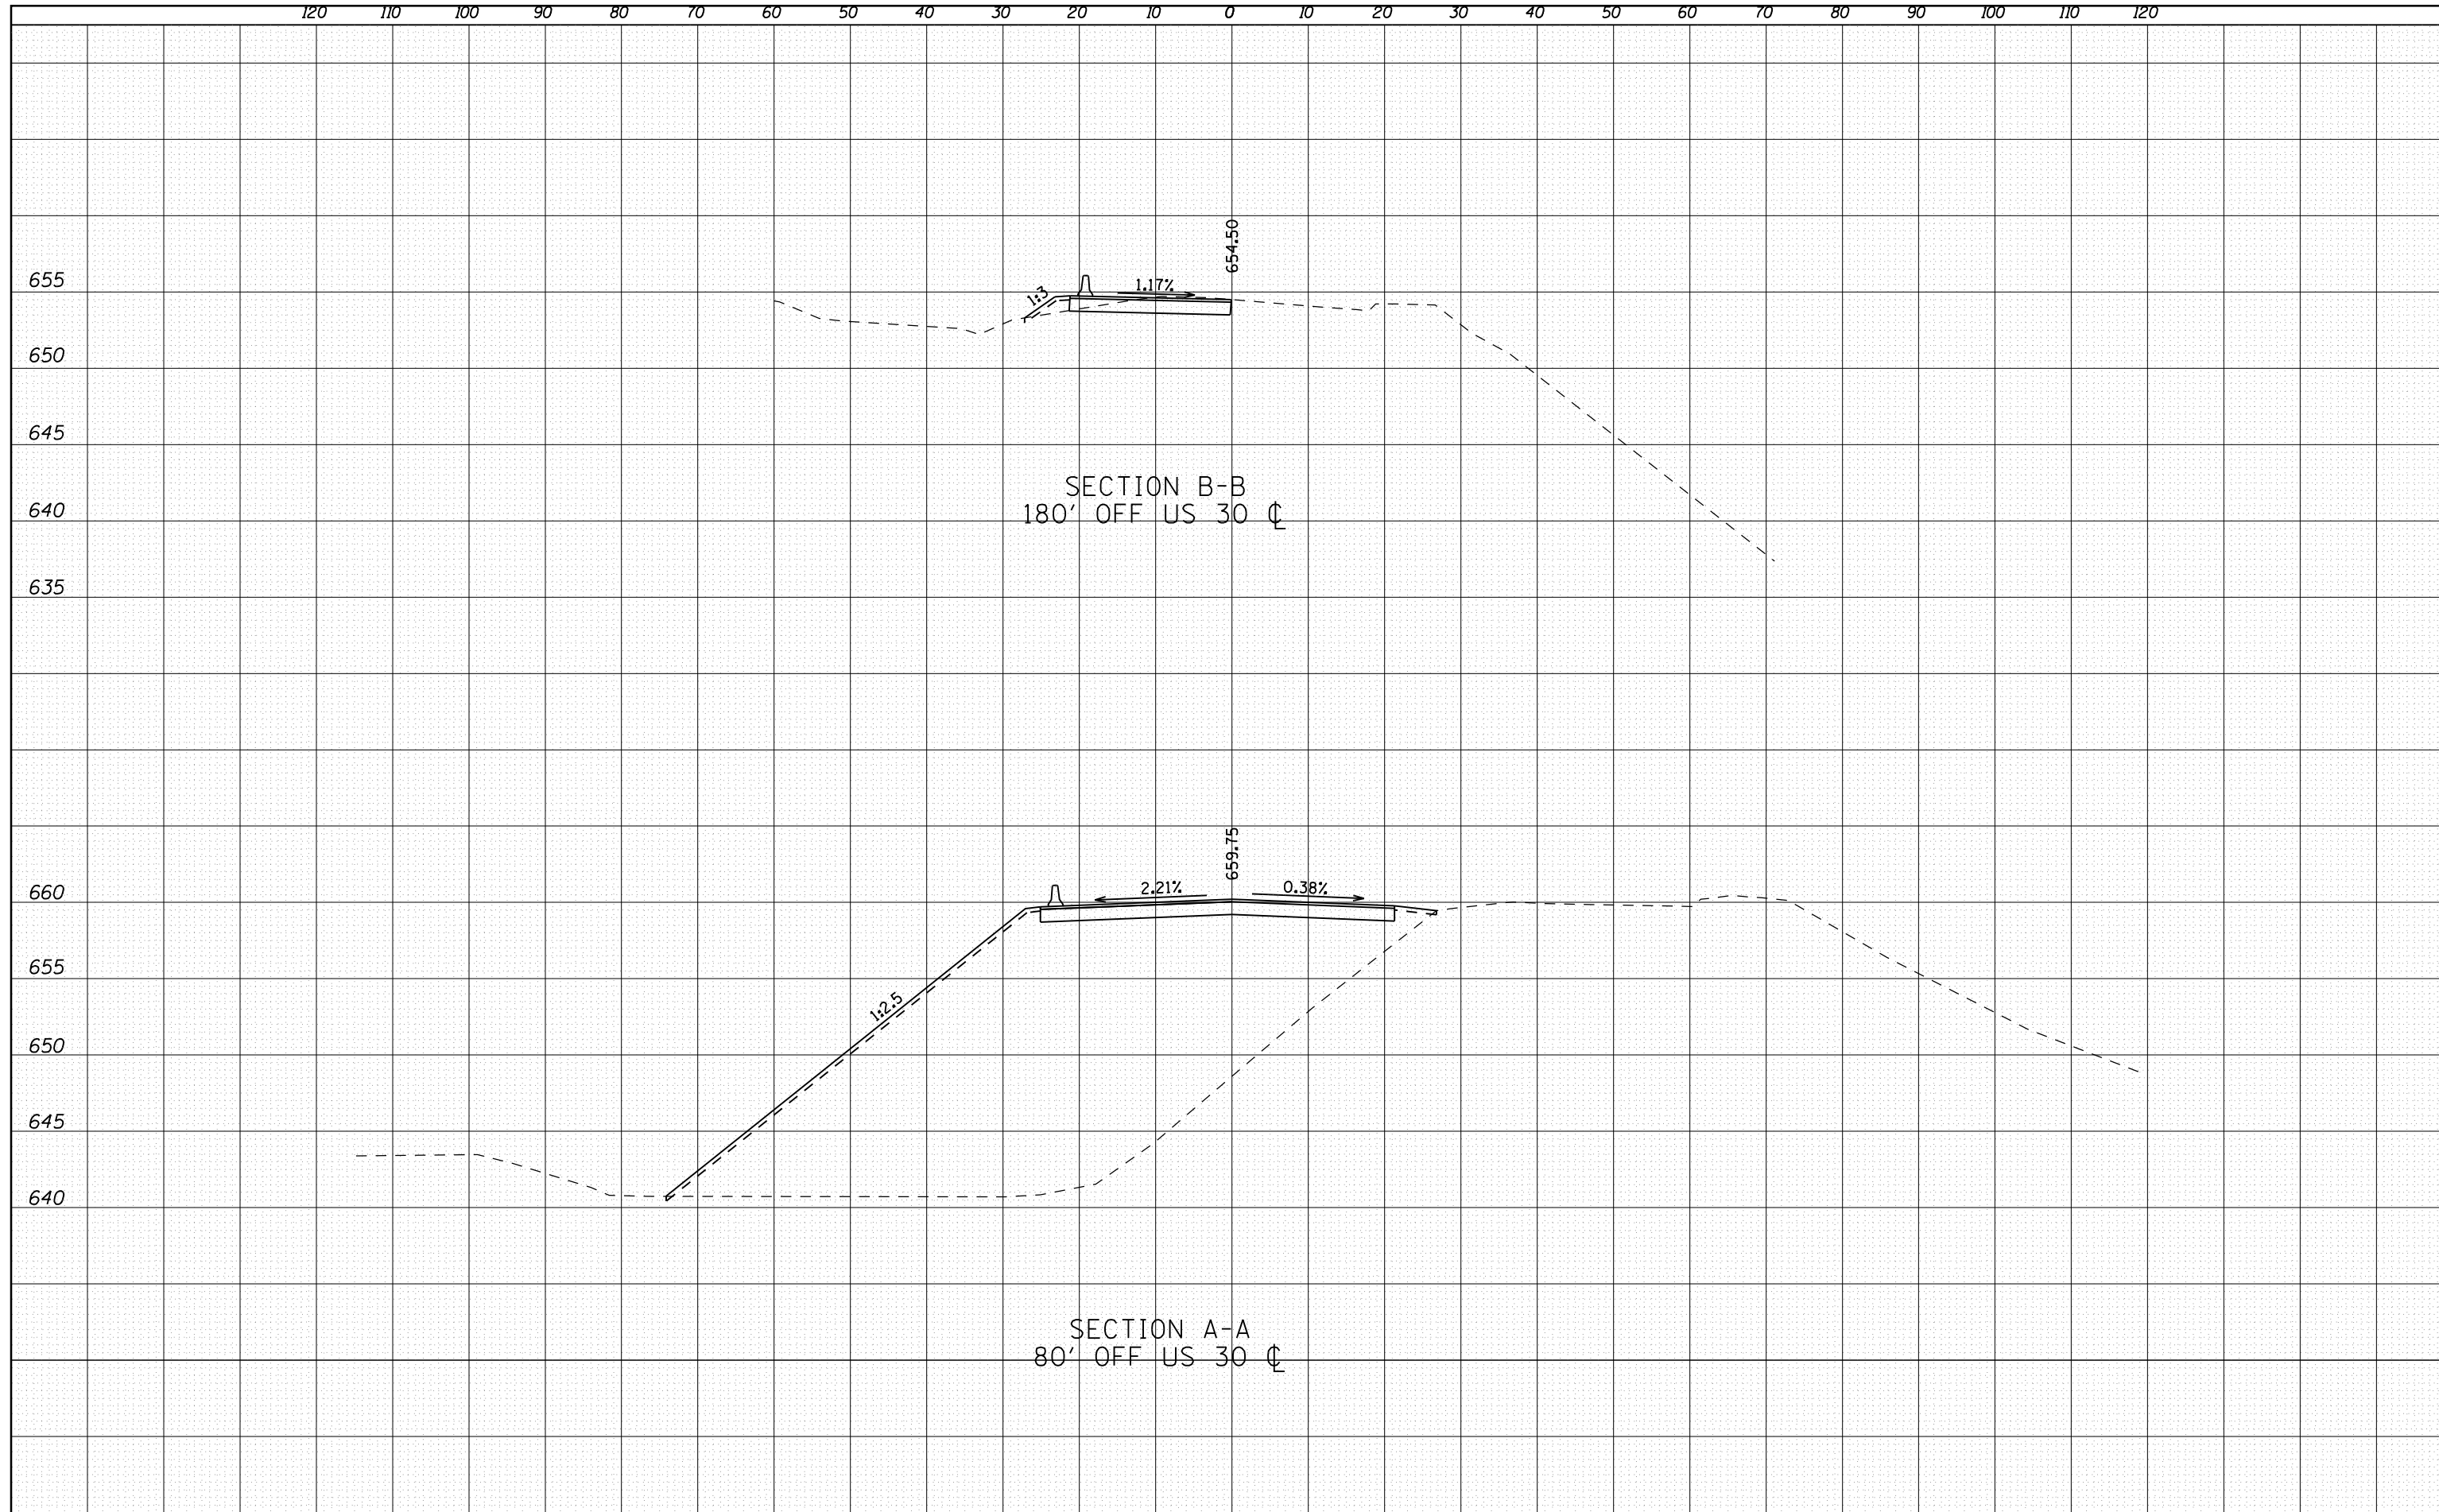

FILE NAME =	USER NAME = 1654	DESIGNED - NGS	REVISED -	<b>STATE OF ILLINOIS DEPARTMENT OF TRANSPORTATION</b>	<b>U.S. ROUTE 30 AT IL ROUTE 31 CROSS-SECTIONS - TEMPORARY PAVEMENT</b>			F.A. RTE.	SECTION	COUNTY	TOTAL SHEETS	SHEET NO.
ht:\jobs2010\20103003\ced\site\dgn\00\DI60133-shr-mot-temp-pvmt-xs-01.dgn		DRAWN - NGS	REVISED -		349	(10 & 11 VB) R-3	*	95				
PLOT SCALE = 20.0000' / IN.		CHECKED - RS	REVISED -		CONTRACT NO. 60133							
PLOT DATE = 8/8/2012		DATE - 03/30/2012	REVISED -		ILLINOIS FED. AID PROJECT							
				SCALE:	SHEET NO. MOT-9 OF 27	STA.	TO STA.					