


DATE	
BY	
FINAL SURVEY NO.	
SURVEYED PLOTTED TEMPLATE AREAS CHECKED	
NOTE BOOK NO.	

DATE	
BY	
ORIGINAL SURVEY NO.	
SURVEYED PLOTTED TEMPLATE AREAS CHECKED	
NOTE BOOK NO.	

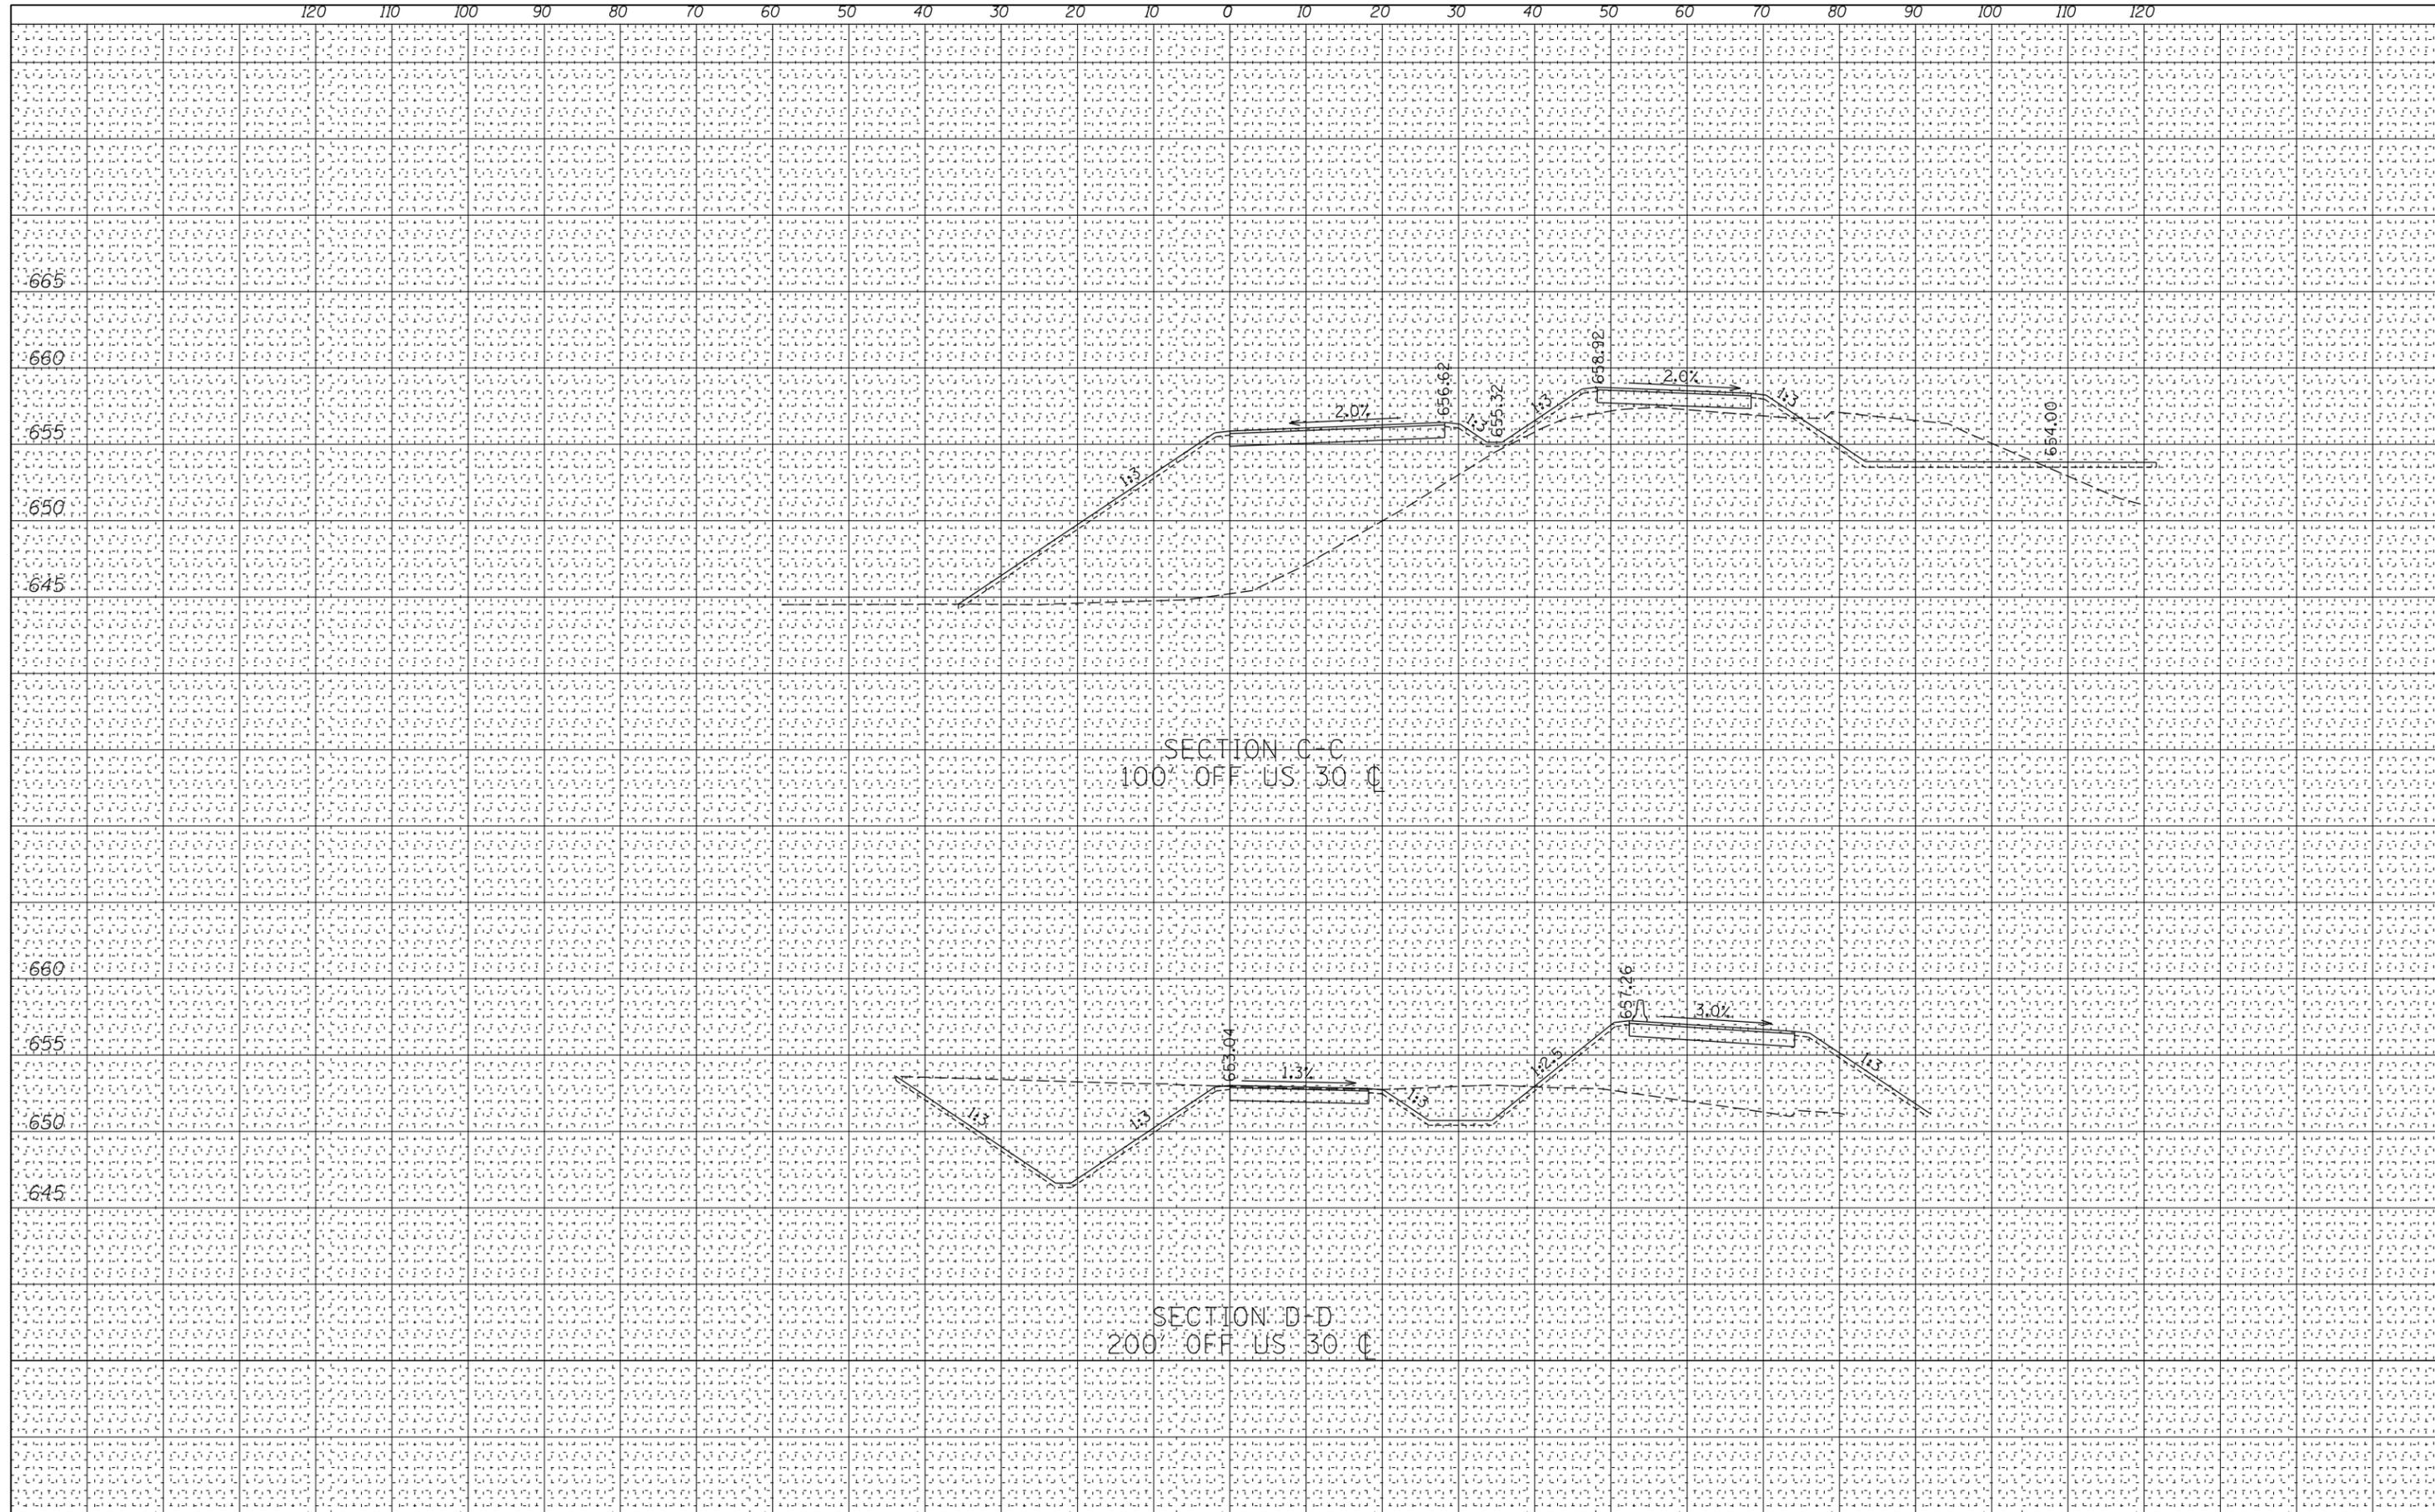

FILE NAME =	USER NAME = .USER.	DESIGNED - NGS	REVISED -	STATE OF ILLINOIS DEPARTMENT OF TRANSPORTATION	U.S. ROUTE 30 AT IL ROUTE 31 CROSS-SECTIONS - TEMPORARY PAVEMENT		F.A. RTE.	SECTION	COUNTY	TOTAL SHEETS	SHEET NO.
*FILEL#		DRAWN - NGS	REVISED -		349	(10 & 11 VB) R-3	*	507	98	CONTRACT NO. 60133	
PLOT SCALE = 20.0000' / IN.		CHECKED - RS	REVISED -		SCALE:	SHEET NO. MOT-11 OF 27	STA.	TO STA.		ILLINOIS FED. AID PROJECT	
PLOT DATE = 5/16/2012		DATE - 03/30/2012	REVISED -								