
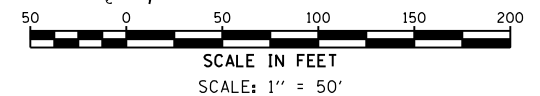


- PAVEMENT MARKING LEGEND
- 1 PAVEMENT MARKING - LINE 4" WHITE SOLID
  - 2 PAVEMENT MARKING - LINE 4" YELLOW SOLID
  - 3 PAVEMENT MARKING - LINE 4" WHITE 10' DASH, 30' SKIP
  - 4 PAVEMENT MARKING - LINE 4" WHITE 2' DASH, 6' SKIP
  - 5 PAVEMENT MARKING - LINE 4" YELLOW 2' DASH, 6' SKIP
  - 6 PAVEMENT MARKING - DOUBLE LINE 4" YELLOW SOLID
  - 7 PAVEMENT MARKING - LINE 6" WHITE SOLID
  - 8 PAVEMENT MARKING - LINE 8" WHITE SOLID
  - 9 PAVEMENT MARKING - LINE 8" YELLOW SOLID
  - 10 PAVEMENT MARKING - LINE 12" WHITE SOLID
  - 11 PAVEMENT MARKING - LINE 12" YELLOW SOLID
  - 12 PAVEMENT MARKING - LINE 24" WHITE SOLID
  - 13 PAVEMENT MARKING - SYMBOLS

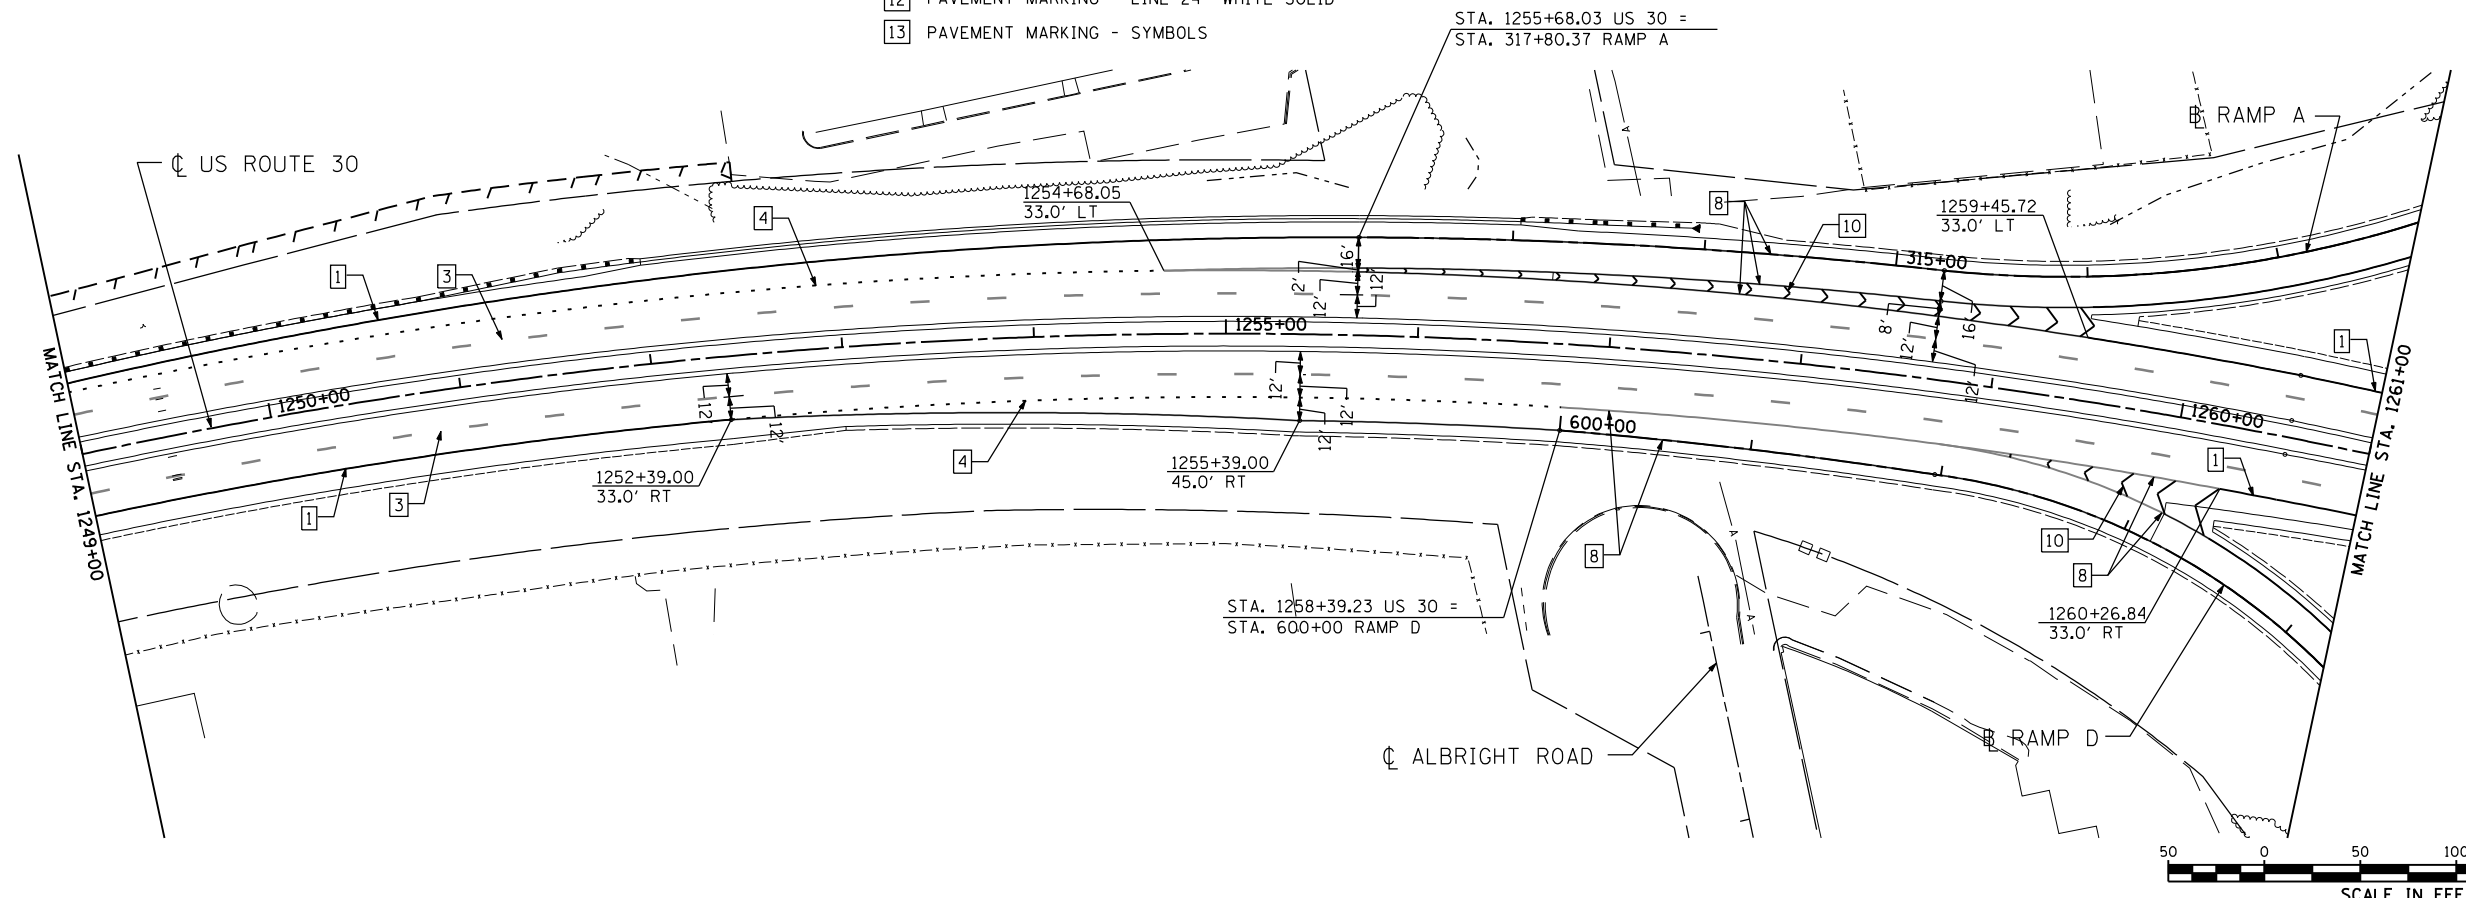

\$FILE# 5/16/2012 12:33:01 AM

USER NAME = 1654	DESIGNED - JWB	REVISED -
	DRAWN - JWB	REVISED -
PLOT SCALE = 100.0000' / IN.	CHECKED - RS	REVISED -
PLOT DATE = 5/16/2012	DATE - 05/11/2012	REVISED -

**STATE OF ILLINOIS**  
**DEPARTMENT OF TRANSPORTATION**

**U.S. ROUTE 30 AT IL ROUTE 31**  
**PAVEMENT MARKING PLAN - U.S. ROUTE 30**

SCALE: 1"=50'      SHEET NO. --      STA. 1234+00 TO STA. 1261+00

F.A.P. RTE.	SECTION	COUNTY	TOTAL SHEETS	SHEET NO.
349	(10 & 11 VB) R-3	-	507	158
KANE AND KENDALL			CONTRACT NO. 60133	
ILLINOIS FED. AID PROJECT				