



PROJECT LIMITS  
STA 81+40 CL IL 31

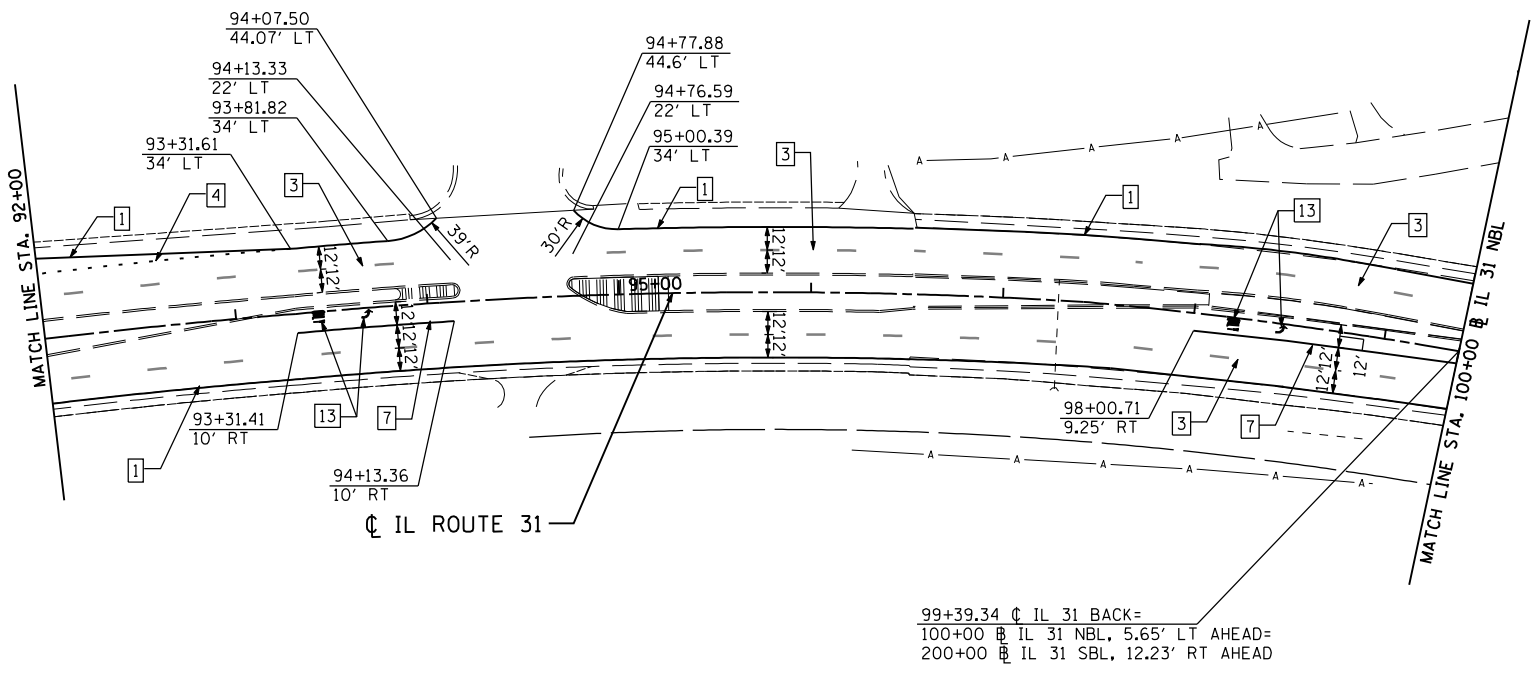

PAVEMENT MARKING LEGEND

- 1 PAVEMENT MARKING - LINE 4" WHITE SOLID
- 2 PAVEMENT MARKING - LINE 4" YELLOW SOLID
- 3 PAVEMENT MARKING - LINE 4" WHITE 10' DASH, 30' SKIP
- 4 PAVEMENT MARKING - LINE 4" WHITE 2' DASH, 6' SKIP
- 5 PAVEMENT MARKING - LINE 4" YELLOW 2' DASH, 6' SKIP
- 6 PAVEMENT MARKING - DOUBLE LINE 4" YELLOW SOLID
- 7 PAVEMENT MARKING - LINE 6" WHITE SOLID
- 8 PAVEMENT MARKING - LINE 8" WHITE SOLID
- 9 PAVEMENT MARKING - LINE 8" YELLOW SOLID
- 10 PAVEMENT MARKING - LINE 12" WHITE SOLID
- 11 PAVEMENT MARKING - LINE 12" YELLOW SOLID
- 12 PAVEMENT MARKING - LINE 24" WHITE SOLID
- 13 PAVEMENT MARKING - SYMBOLS

99+39.34 CL IL 31 BACK=  
100+00 CL IL 31 NBL, 5.65' LT AHEAD=  
200+00 CL IL 31 SBL, 12.23' RT AHEAD

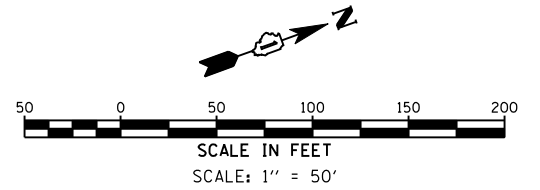

H:\Jobs\2010\20100303\CAD\Stre\vdgn\00\0160133-sht+pmk-03-1.dgn 6/15/2012 5:58:38 PM

USER NAME = 1654	DESIGNED - JWB	REVISED -
	DRAWN - JWB	REVISED -
PLOT SCALE = 100.0000' / IN.	CHECKED - RS	REVISED -
PLOT DATE = 6/15/2012	DATE - 06/15/2012	REVISED -

**STATE OF ILLINOIS  
DEPARTMENT OF TRANSPORTATION**

**U.S. ROUTE 30 AT IL ROUTE 31  
PAVEMENT MARKING PLAN - IL ROUTE 31**

SCALE: 1"=50' SHEET NO. -- STA. 79+00 TO STA. 100+00

F.A.P. RTE.	SECTION	COUNTY	TOTAL SHEETS	SHEET NO.
349	(10 & 11 VB) R-3	*	507	180
* KANE AND KENDALL		CONTRACT NO. 60133		
ILLINOIS FED. AID PROJECT				