

NOTES:



1. FOR TEMPORARY TRAFFIC SIGNAL NOTES, SEE SHEET TS-16.

ALL TEMPORARY SIGNAL EQUIPMENT INSTALLED AT THIS INTERSECTION SHALL BE NEW AND SHALL BECOME THE PROPERTY OF THE STATE OF ILLINOIS UPON COMPLETION OF THIS CONTRACT AND ACCEPTANCE OF THE INSTALLATION BY THE STATE.

THE ILLUMINATED SIGNS TO BE LOCATED PER DIRECTION OF RESIDENT ENGINEER.

* SIGNAL HEAD OR CAMERA TO BE REMOVED AFTER MOT STAGE 1

** SIGNAL HEAD TO BE BAGGED DURING MOT STAGE 2C

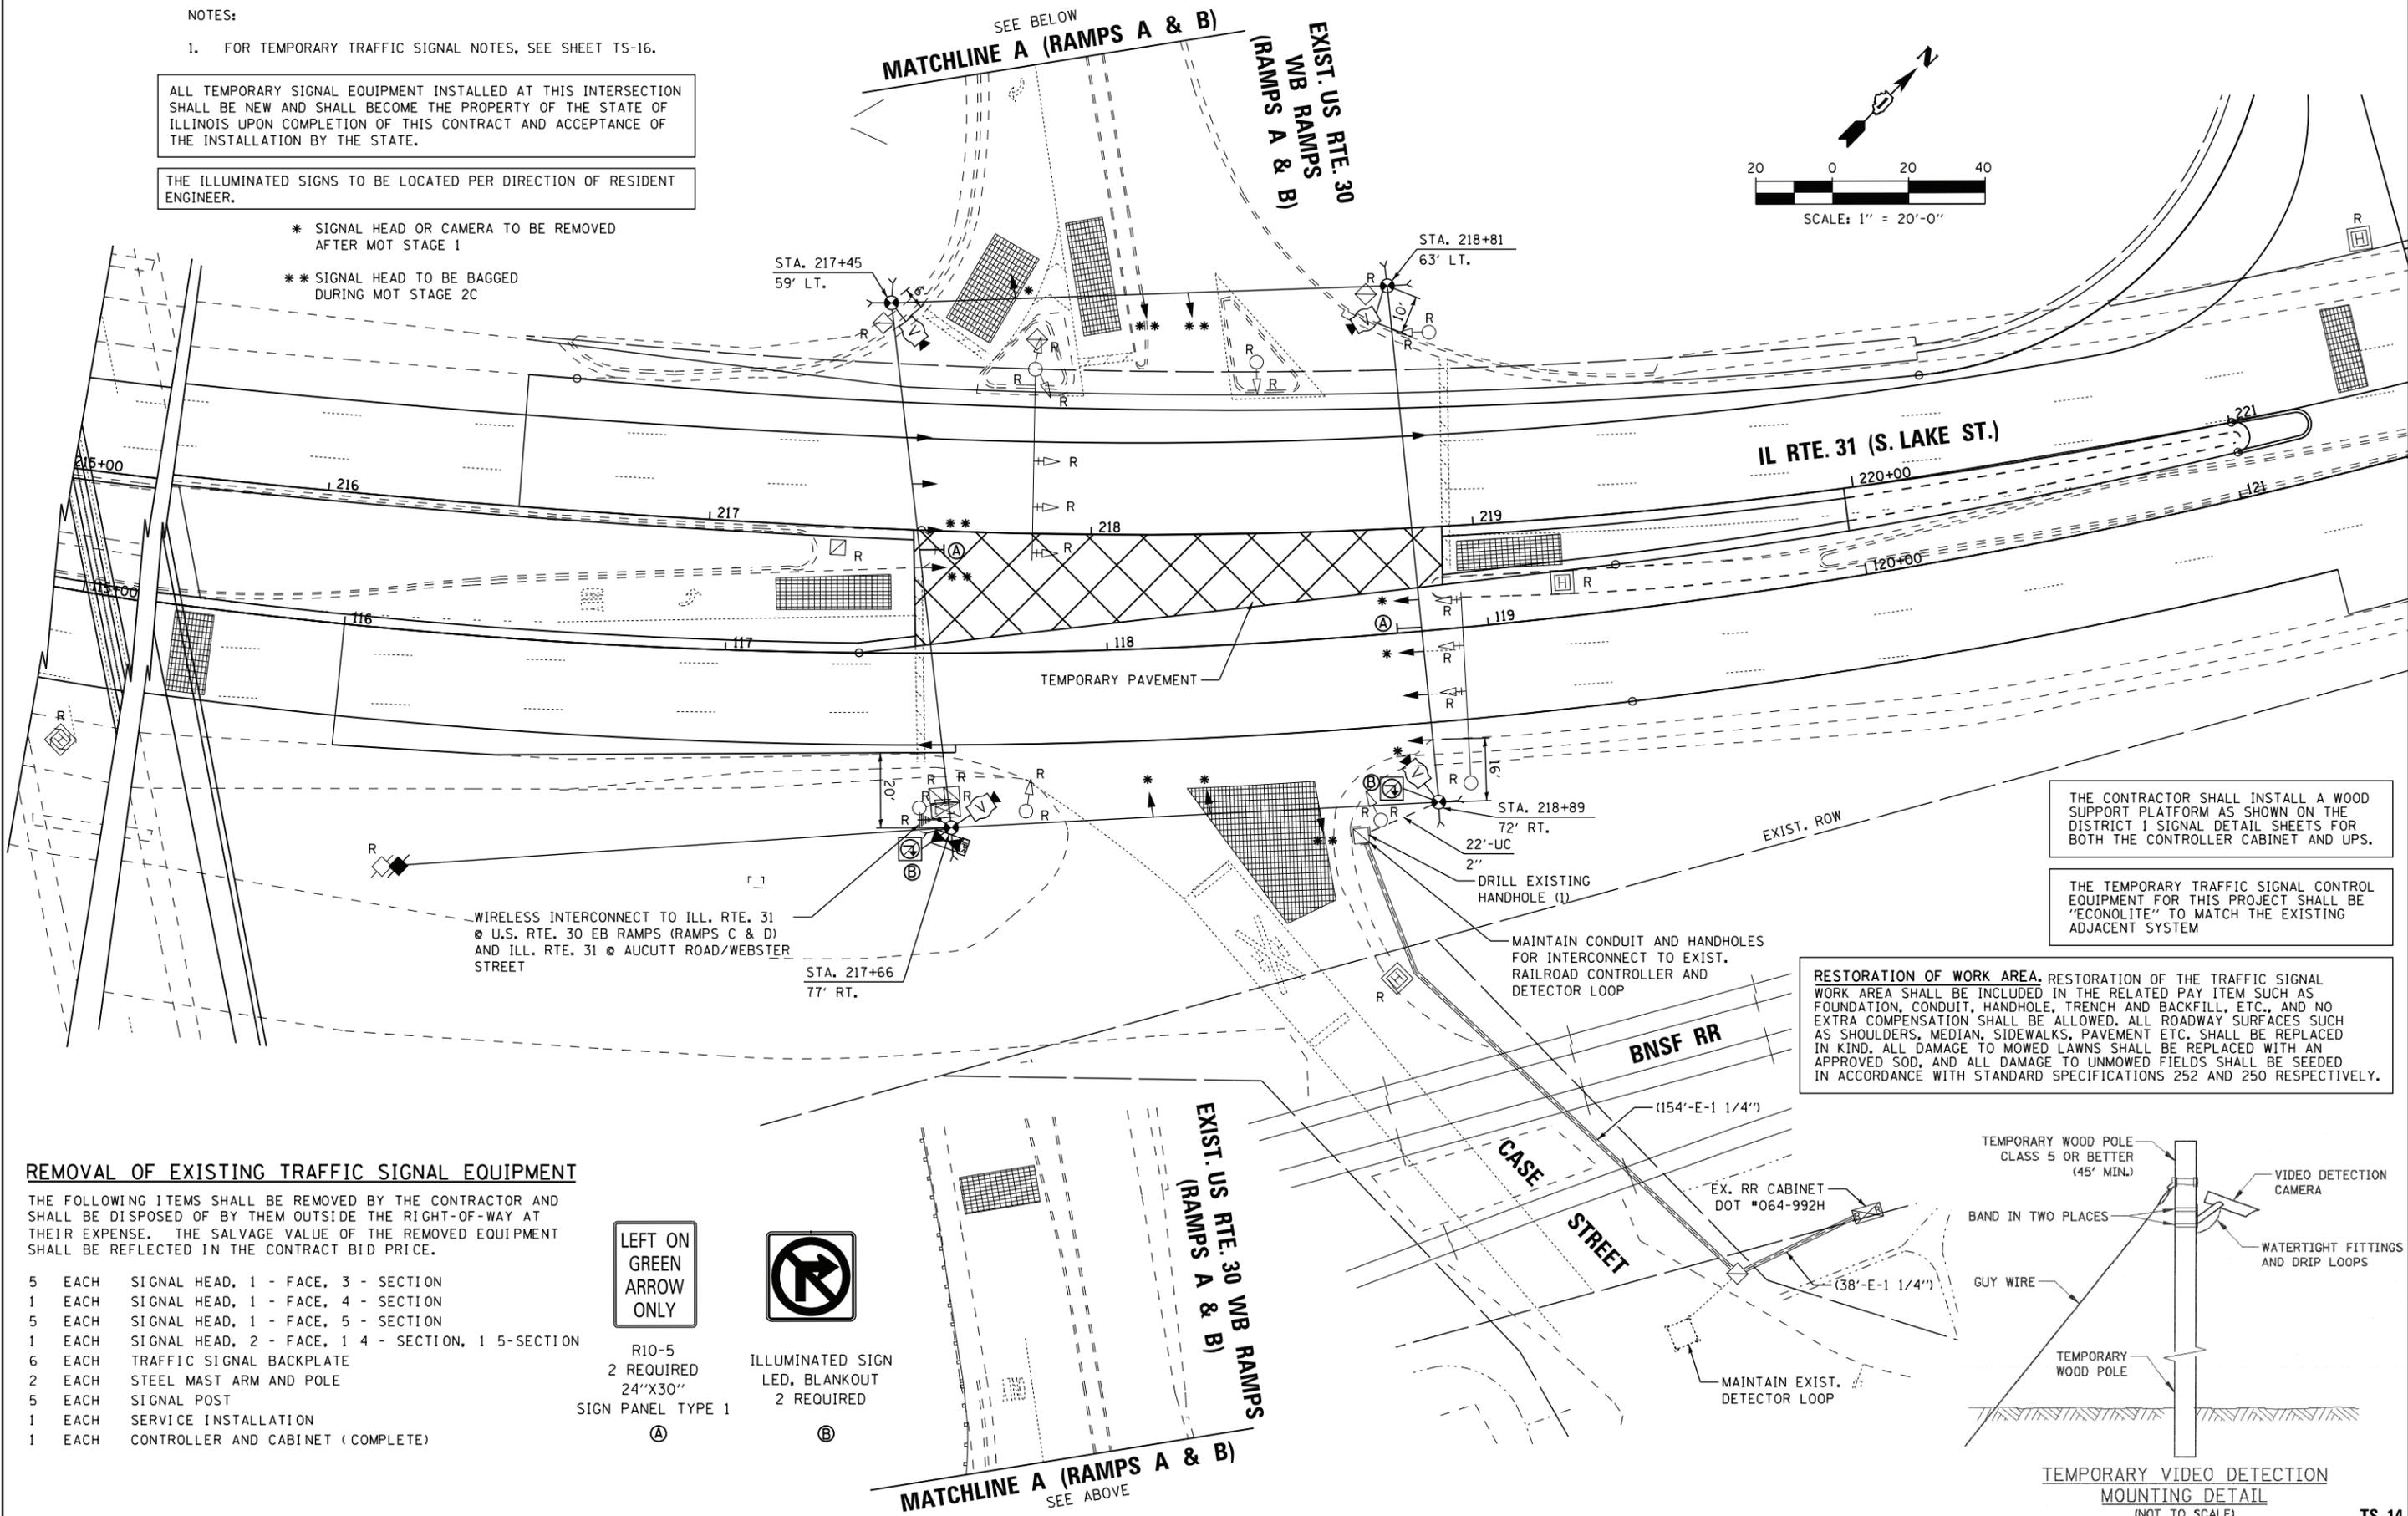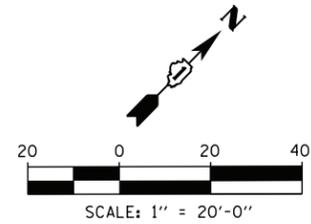

THE CONTRACTOR SHALL INSTALL A WOOD SUPPORT PLATFORM AS SHOWN ON THE DISTRICT 1 SIGNAL DETAIL SHEETS FOR BOTH THE CONTROLLER CABINET AND UPS.

THE TEMPORARY TRAFFIC SIGNAL CONTROL EQUIPMENT FOR THIS PROJECT SHALL BE "ECONOLITE" TO MATCH THE EXISTING ADJACENT SYSTEM

RESTORATION OF WORK AREA. RESTORATION OF THE TRAFFIC SIGNAL WORK AREA SHALL BE INCLUDED IN THE RELATED PAY ITEM SUCH AS FOUNDATION, CONDUIT, HANDHOLE, TRENCH AND BACKFILL, ETC., AND NO EXTRA COMPENSATION SHALL BE ALLOWED. ALL ROADWAY SURFACES SUCH AS SHOULDERS, MEDIAN, SIDEWALKS, PAVEMENT ETC. SHALL BE REPLACED IN KIND. ALL DAMAGE TO MOWED LAWNS SHALL BE REPLACED WITH AN APPROVED SOD, AND ALL DAMAGE TO UNMOWED FIELDS SHALL BE SEEDED IN ACCORDANCE WITH STANDARD SPECIFICATIONS 252 AND 250 RESPECTIVELY.

REMOVAL OF EXISTING TRAFFIC SIGNAL EQUIPMENT

THE FOLLOWING ITEMS SHALL BE REMOVED BY THE CONTRACTOR AND SHALL BE DISPOSED OF BY THEM OUTSIDE THE RIGHT-OF-WAY AT THEIR EXPENSE. THE SALVAGE VALUE OF THE REMOVED EQUIPMENT SHALL BE REFLECTED IN THE CONTRACT BID PRICE.


- 5 EACH SIGNAL HEAD, 1 - FACE, 3 - SECTION
- 1 EACH SIGNAL HEAD, 1 - FACE, 4 - SECTION
- 5 EACH SIGNAL HEAD, 1 - FACE, 5 - SECTION
- 1 EACH SIGNAL HEAD, 2 - FACE, 1 4 - SECTION, 1 5-SECTION
- 6 EACH TRAFFIC SIGNAL BACKPLATE
- 2 EACH STEEL MAST ARM AND POLE
- 5 EACH SIGNAL POST
- 1 EACH SERVICE INSTALLATION
- 1 EACH CONTROLLER AND CABINET (COMPLETE)



R10-5
 2 REQUIRED
 24"X30"
 SIGN PANEL TYPE 1
 (A)



ILLUMINATED SIGN
 LED, BLANKOUT
 2 REQUIRED
 (B)

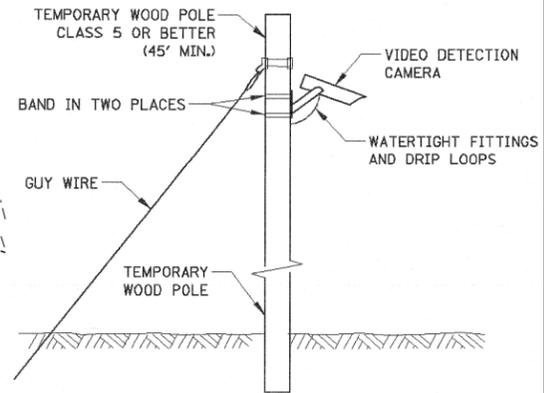

TEMPORARY VIDEO DETECTION MOUNTING DETAIL (NOT TO SCALE)

TS-14

| | | | | | | | | | | | | | | | | |
|---|----------------------|------------------|-----------|---|--|--|--|--|--|------|---------|---------------------------|--------------------|--------|--------------|-----------|
| FILE NAME = | USER NAME = \$USER\$ | DESIGNED - KMM | REVISED - | STATE OF ILLINOIS DEPARTMENT OF TRANSPORTATION | | | | TEMPORARY TRAFFIC SIGNAL INSTALLATION & REMOVE EXISTING TRAFFIC SIGNAL EQUIPMENT PLAN U.S. ROUTE 30 WB RAMPS (RAMPS A / B / CASE ST) AT IL ROUTE 31 | | | | F.A. RTE. | SECTION | COUNTY | TOTAL SHEETS | SHEET NO. |
| K:\Projects\090064\Design\Sheet Files\DI0133RWTempWRI.dgn | | DRAWN - LV | REVISED - | | | | | | | | | 349 | (10 & 11 VB) R-3 | | 507 | 178 |
| PLOT SCALE = \$SCALE\$ | | CHECKED - JDH | REVISED - | SCALE: 1"=20' | | | | SHEET NO. 1 OF 2 SHEETS | | STA. | TO STA. | | CONTRACT NO. 60133 | | | |
| PLOT DATE = 6/20/2012 | | DATE - 6/15/2012 | REVISED - | | | | | | | | | ILLINOIS FED. AID PROJECT | | | | |