



WIRELESS INTERCONNECT TO IL RTE 31 @ U.S. 30 EB RAMPs (RAMPs C & D) AND ILL. RTE. 31 @ AUCUTT ROAD/WEBSTER STREET

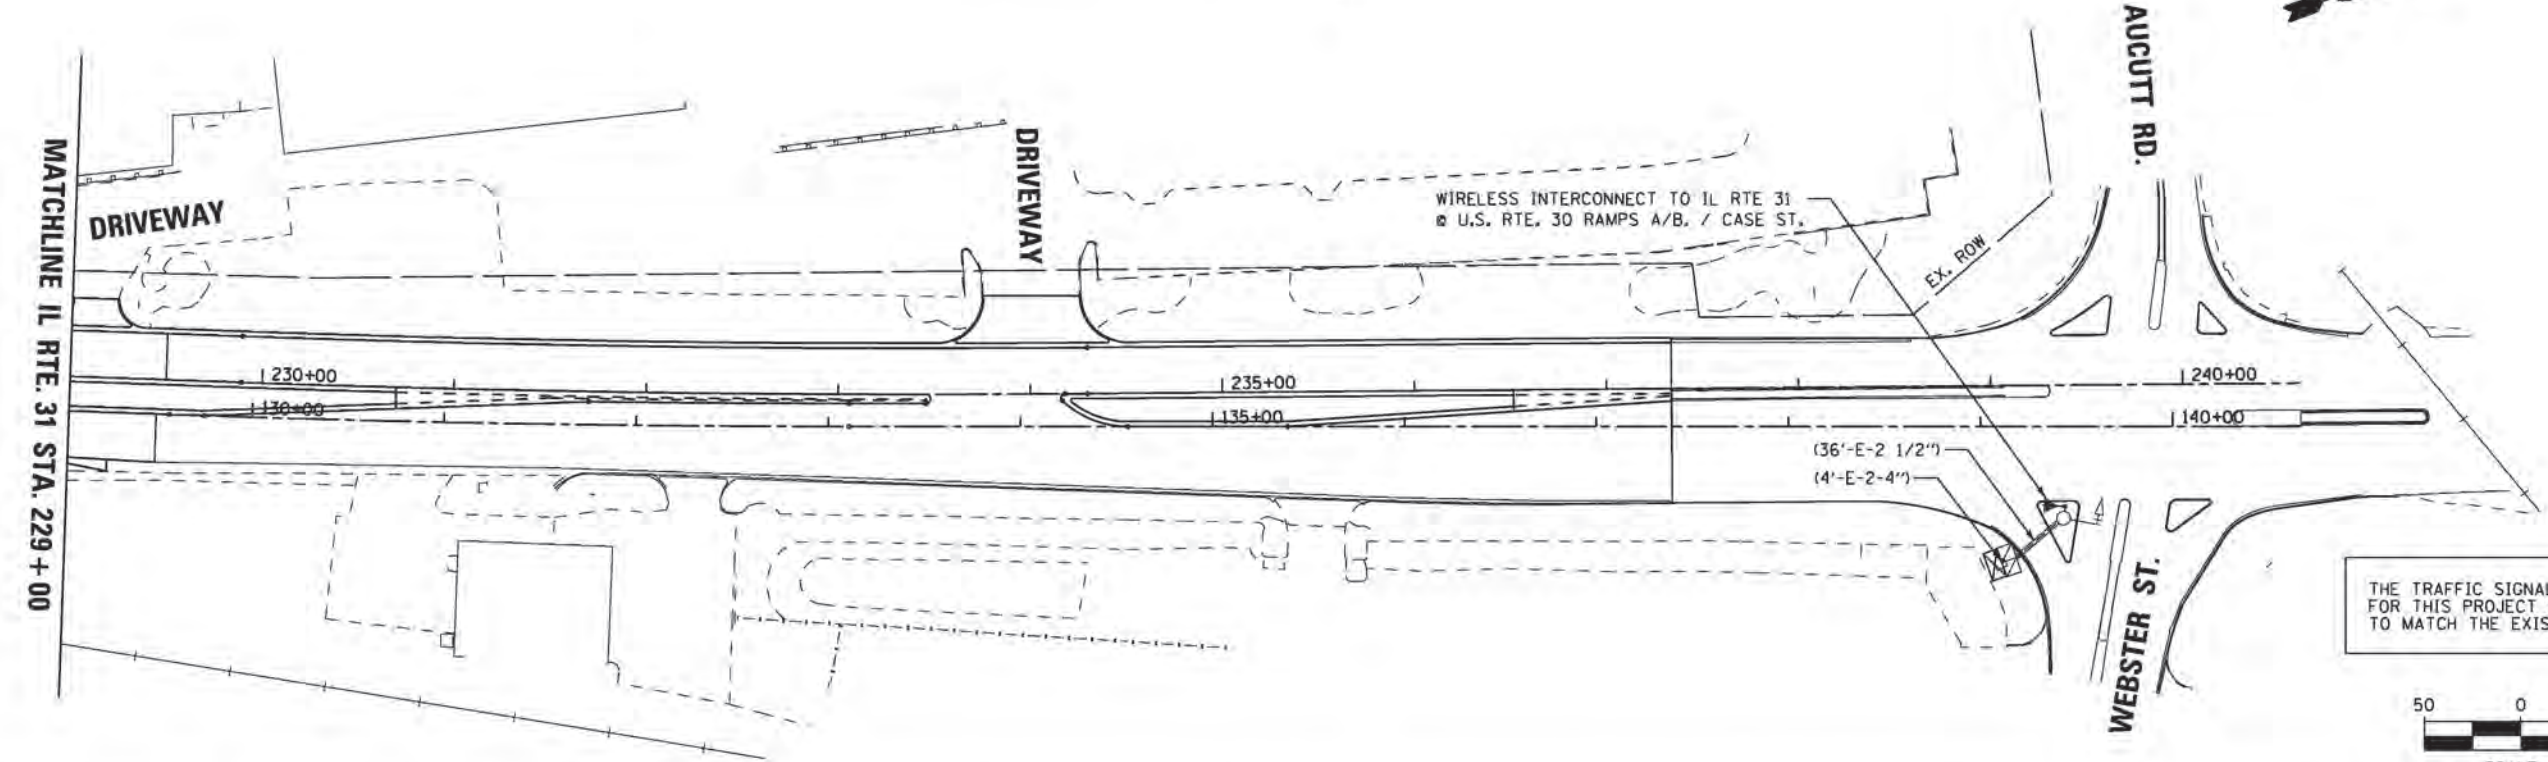

THE TRAFFIC SIGNAL CONTROL EQUIPMENT FOR THIS PROJECT SHALL BE "ECONOLITE" TO MATCH THE EXISTING ADJACENT SYSTEM

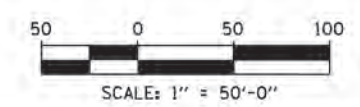

FILE NAME = K:\Projects\090054\Design\Sheet Files\090333\we31tempINT2.dgn	USER NAME = *USER*	DESIGNED - KMM	REVISED -	STATE OF ILLINOIS DEPARTMENT OF TRANSPORTATION	TEMPORARY INTERCONNECT PLAN IL ROUTE 31 FROM CATERPILLAR DRIVE TO AUCUTT ROAD /WEBSTER STREET			F.A. RTE. 349	SECTION (10 & 11 VBI) R-3	COUNTY * KANE AND KENDALL	TOTAL SHEETS 507	SHEET NO. 189
PLOT SCALE = *SCALE*	CHECKED - JDH	REVISOR -	DATE - 5/11/2012		SCALE: 1"=50'	SHEET NO. 2 OF 2 SHEETS	STA. 215+00 TO STA. 241+50	CONTRACT NO. 60133		ILLINOIS FED. AID PROJECT		
PLOT DATE = 5/14/2012	DATE -	REVISOR -	REVISOR -		TS-25							