



STAGE I REMOVAL
(Looking East)

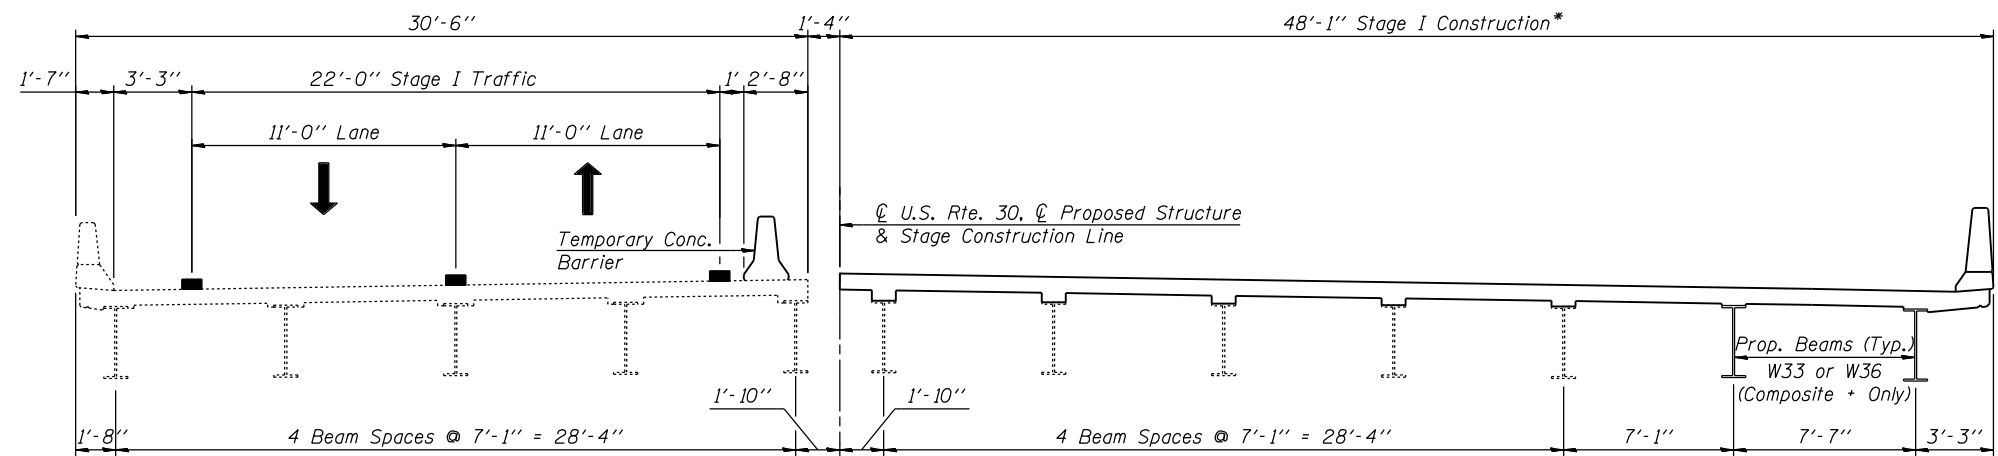

STAGE I CONSTRUCTION
(Looking East)

*Dimensions increase West of Sta. 1267+91.12.

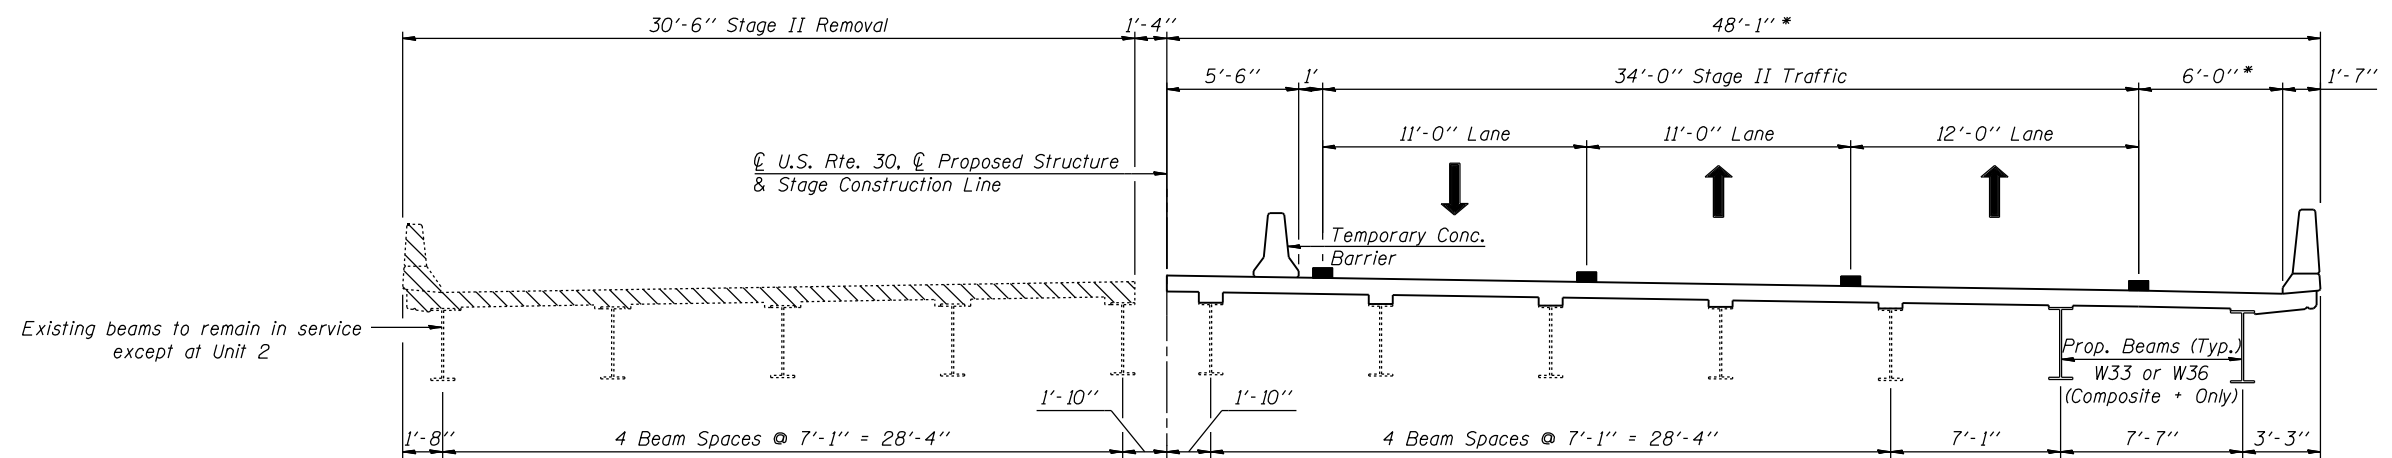

STAGE II REMOVAL
(Looking East)

NOTES

- The Stage Removal and Stage Construction lines for the bridge Approach Slab are the same as for the deck.

P:\10252010\20103003\cadd\structural\045-0039_fina\00\1060133-e004-staging.dgn
 6/14/2012 6:04:37 PM

USER NAME =	DESIGNED - J.J.G. 6/15/2012	REVISED -
	CHECKED - J.A.Z. 6/15/2012	REVISED -
PLOT SCALE =	DRAWN - E.E.J. 6/15/2012	REVISED -
PLOT DATE =	CHECKED - J.J.G. 6/15/2012	REVISED -

F.A.P. RTE.	SECTION	COUNTY	TOTAL SHEETS	SHEET NO.
349	(10 & 11VB) R-3	KANE	507	225
CONTRACT NO. 60133				