


**STAGE II CONSTRUCTION**  
(Looking East)

\*Dimensions increase West of Sta. 1267+91.12.

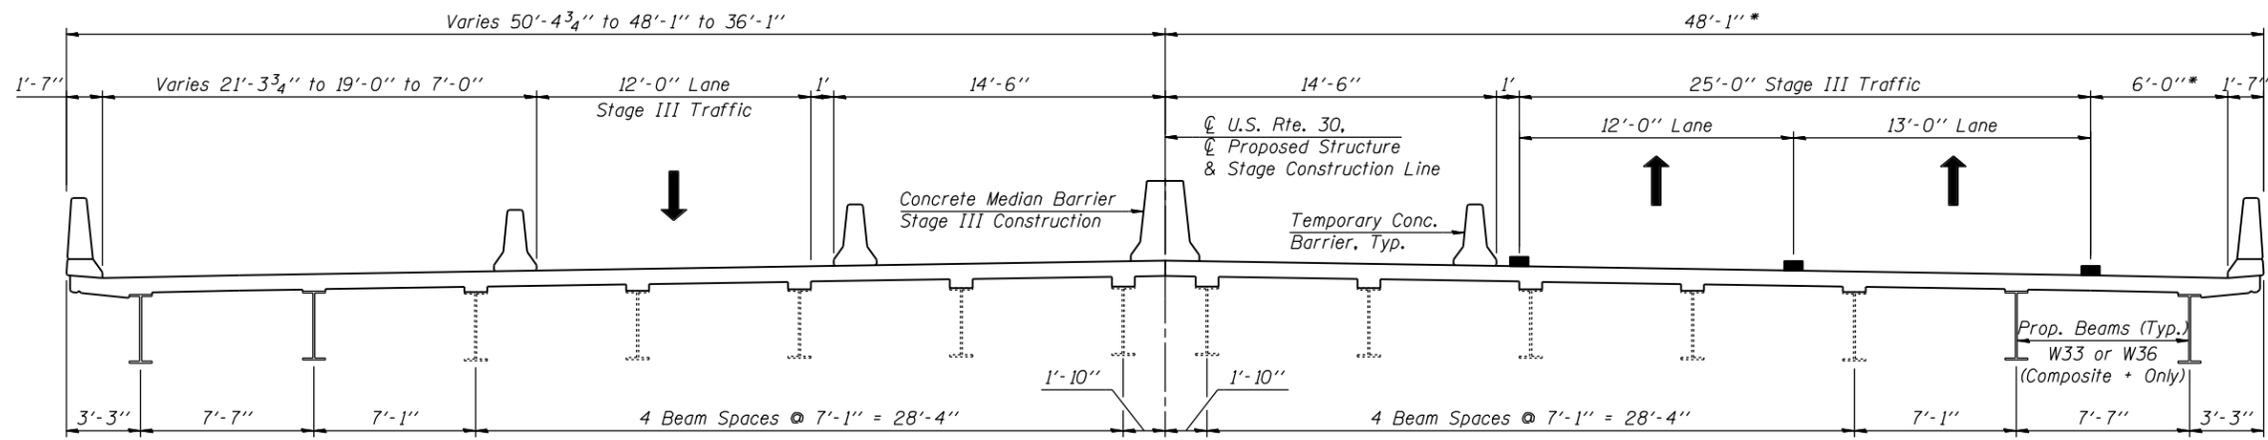

**STAGE III CONSTRUCTION**  
(Looking East)

**NOTES**

- The Stage Removal and Stage Construction lines for the bridge Approach Slab are the same as for the deck.

P:\1052010\20103003\cadd\structural\dgn\045-0039\_find\00.D161033-e005-staging2.dgn  
 6/14/2012 6:04:40 PM

**GRÄEF**  
8501 W. Higgins Road, Suite 280  
Chicago, Illinois 60631; (773) 399-0112

USER NAME =	DESIGNED - J.J.G. 6/15/2012	REVISED -
	CHECKED - J.A.Z. 6/15/2012	REVISED -
PLOT SCALE =	DRAWN - E.E.J. 6/15/2012	REVISED -
PLOT DATE =	CHECKED - J.J.G. 6/15/2012	REVISED -

**STATE OF ILLINOIS**  
**DEPARTMENT OF TRANSPORTATION**

**CONSTRUCTION STAGING II**  
**STRUCTURE NO. 045-0039**

SHEET NO. 55 OF 116 SHEETS

F.A.P. RTE.	SECTION	COUNTY	TOTAL SHEETS	SHEET NO.
349	(10 & 11VB) R-3	KANE	507	226
CONTRACT NO. 60133			ILLINOIS FED. AID PROJECT	