


**CROSS SECTION, UNIT 3**  
WEST BOUND  
(Looking East)

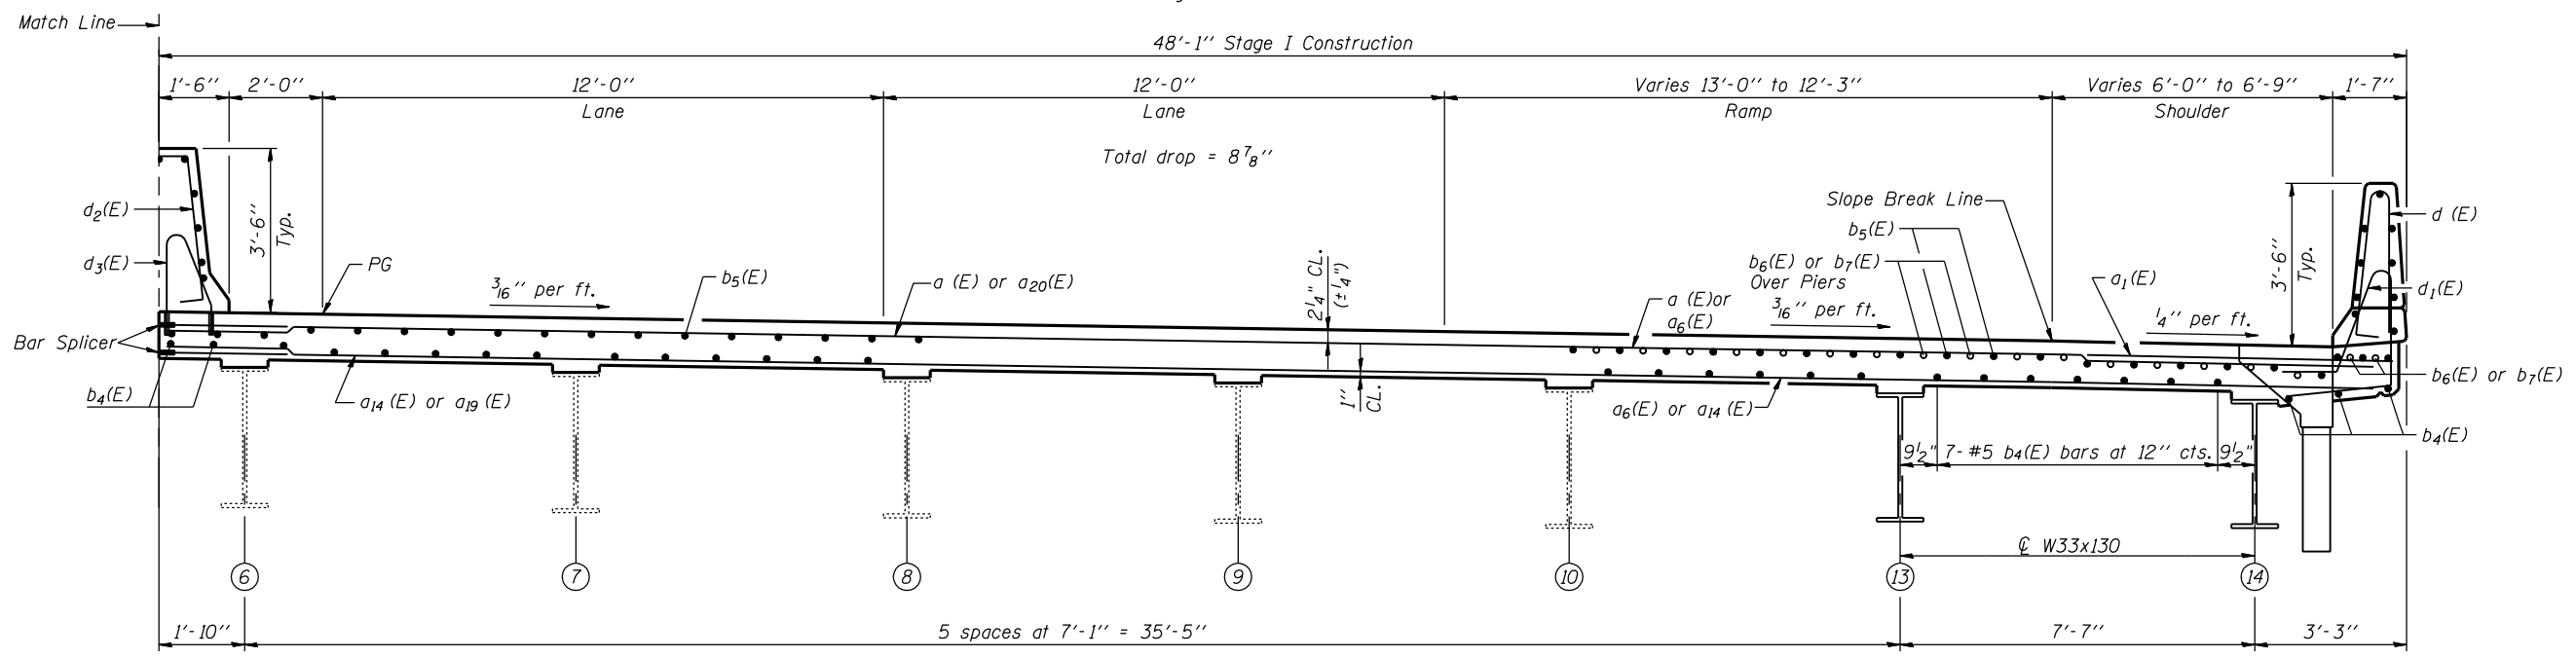

**CROSS SECTION, UNIT 3**  
EAST BOUND  
(Looking East)

**NOTES**

1. See Sheets S34 thru S36 for deck details, parapet reinforcement, and Bill of Material.
2. See Sheets S4 and S5 for Construction Staging.
3. Cut longitudinal reinforcement to clear drainage scuppers.

P:\10252010\20103003\cadd\structural\045-0039 - final\00.DWG\033-e030-deck-sec2.dgn  
 6/14/2012 6:06:30 PM

|              |                              |           |
|--------------|------------------------------|-----------|
| USER NAME =  | DESIGNED - R.K.-Z. 6/15/2012 | REVISED - |
|              | CHECKED - E.E.J. 6/15/2012   | REVISED - |
| PLOT SCALE = | DRAWN - R.K.-Z. 6/15/2012    | REVISED - |
| PLOT DATE =  | CHECKED - E.E.J. 6/15/2012   | REVISED - |

| F.A.P. RTE.               | SECTION         | COUNTY | TOTAL SHEETS | SHEET NO. |
|---------------------------|-----------------|--------|--------------|-----------|
| 349                       | (10 & 11VB) R-3 | KANE   | 507          | 251       |
| CONTRACT NO. 60133        |                 |        |              |           |
| ILLINOIS FED. AID PROJECT |                 |        |              |           |