



INSIDE ELEVATION OF NORTH PARAPET

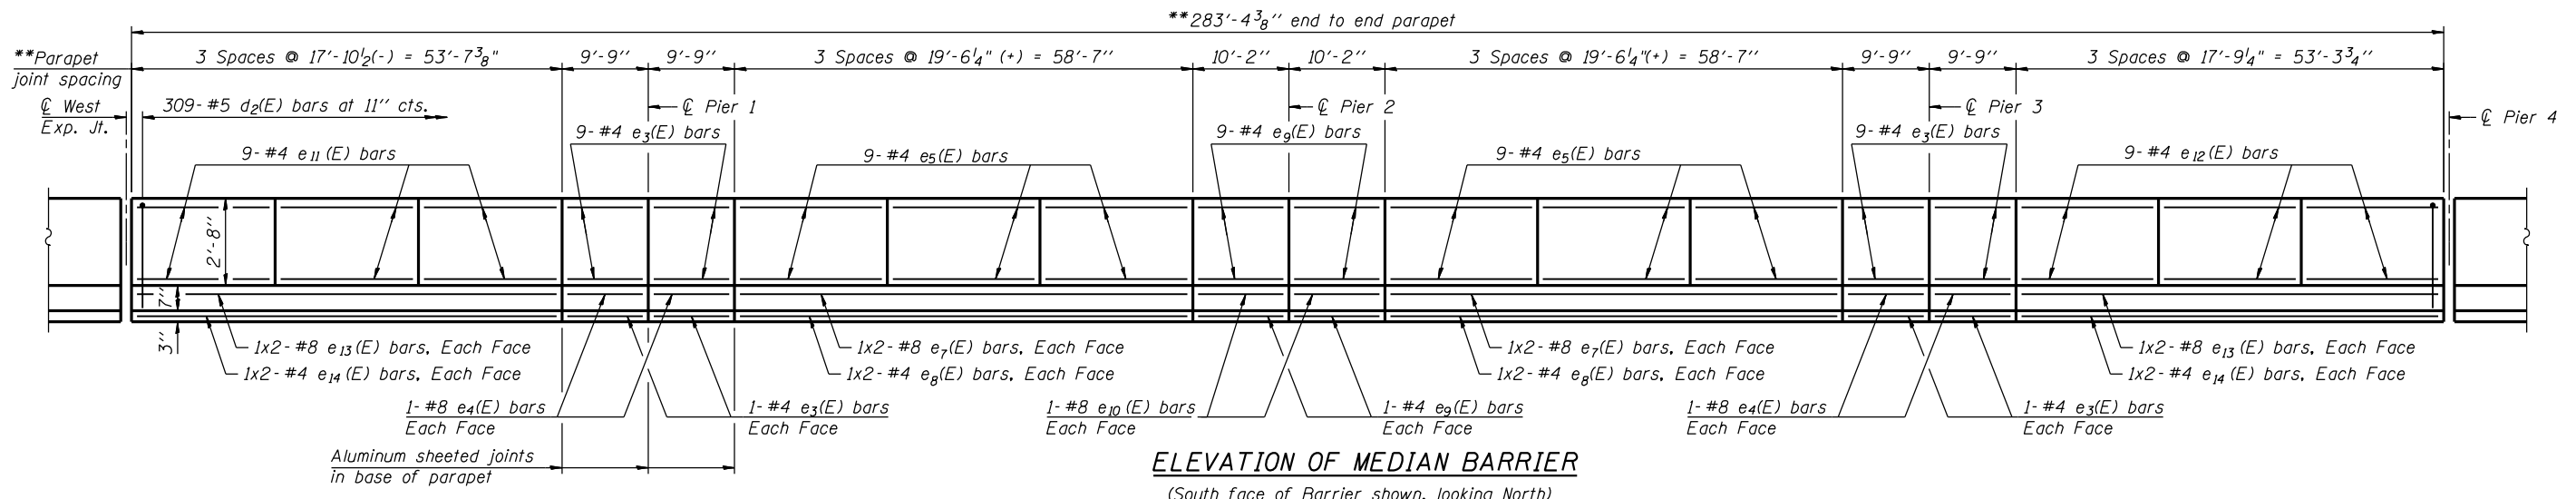

ELEVATION OF MEDIAN BARRIER

(South face of Barrier shown, looking North)

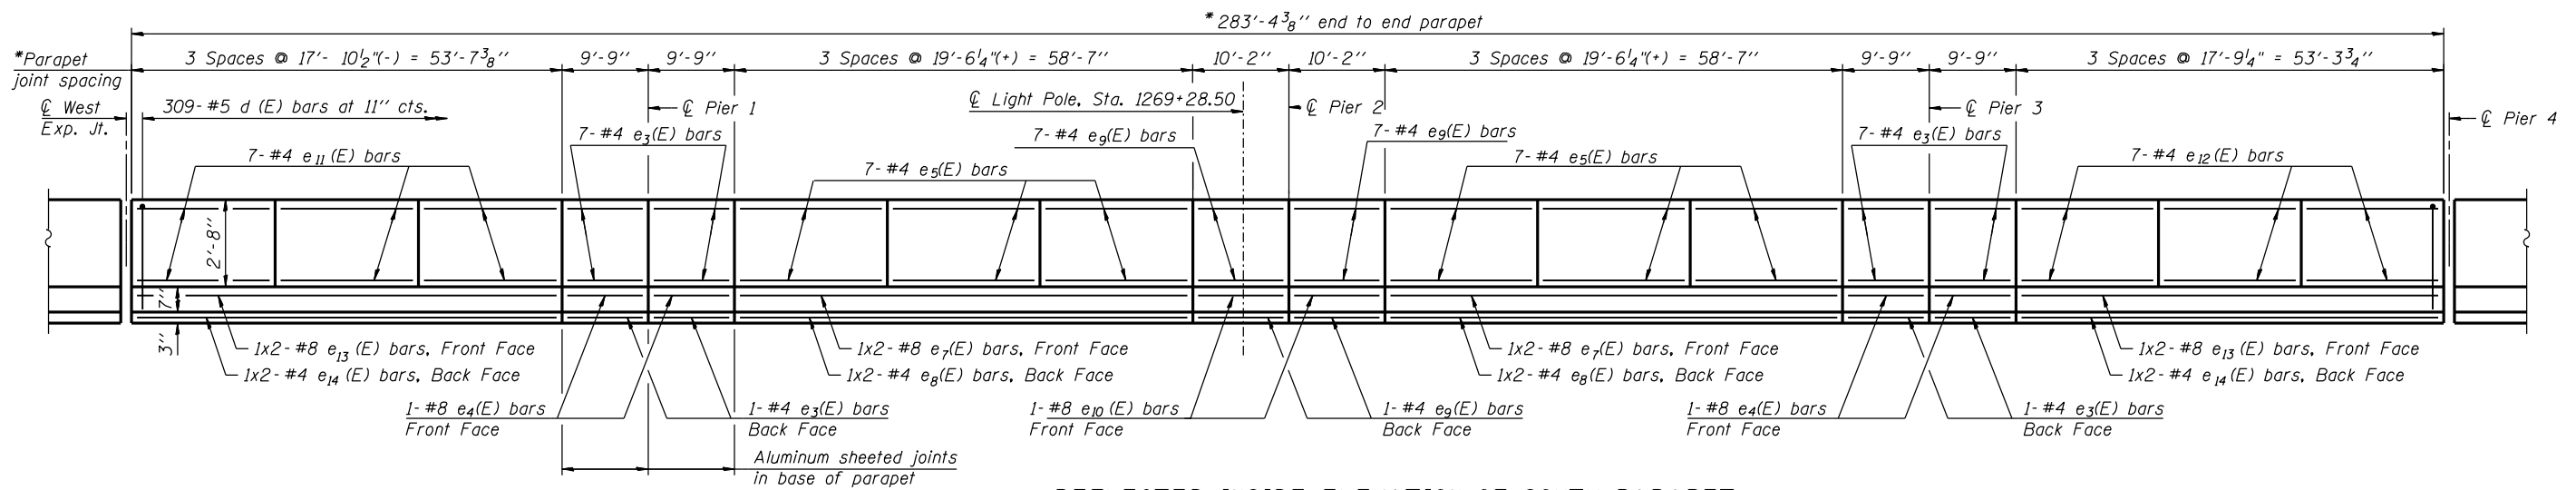

REFLECTED INSIDE ELEVATION OF SOUTH PARAPET

MINIMUM BAR LAP
(Parapet)
#4 bar = 2'-11"
#8 bar = 7'-8"

- NOTES:**
- * Longitudinal parapet dimensions taken along gutter line.
 - ** Longitudinal barrier median dimensions taken along median centerline.
 - For Light Pole See Detail on Sheet S34.

P:\1052010\20103003\cadd\structural\dwg\045-0039_fina\00.D161033-e031.ppt1.dgn
 6/14/2012 6:06:34 PM

USER NAME =	DESIGNED - R.K.-Z. 6/15/2012	REVISED -
PLOT SCALE =	CHECKED - E.E.J. 6/15/2012	REVISED -
PLOT DATE =	DRAWN - R.K.-Z. 6/15/2012	REVISED -
	CHECKED - E.E.J. 6/15/2012	REVISED -

F.A.P. RTE.	SECTION	COUNTY	TOTAL SHEETS	SHEET NO.
349	(10 & 11VB) R-3	KANE	507	252
CONTRACT NO. 60133				
ILLINOIS FED. AID PROJECT				