



SUPERELEVATION TRANSITION SECTIONS AT US ROUTE 30  
CURVE 30-1

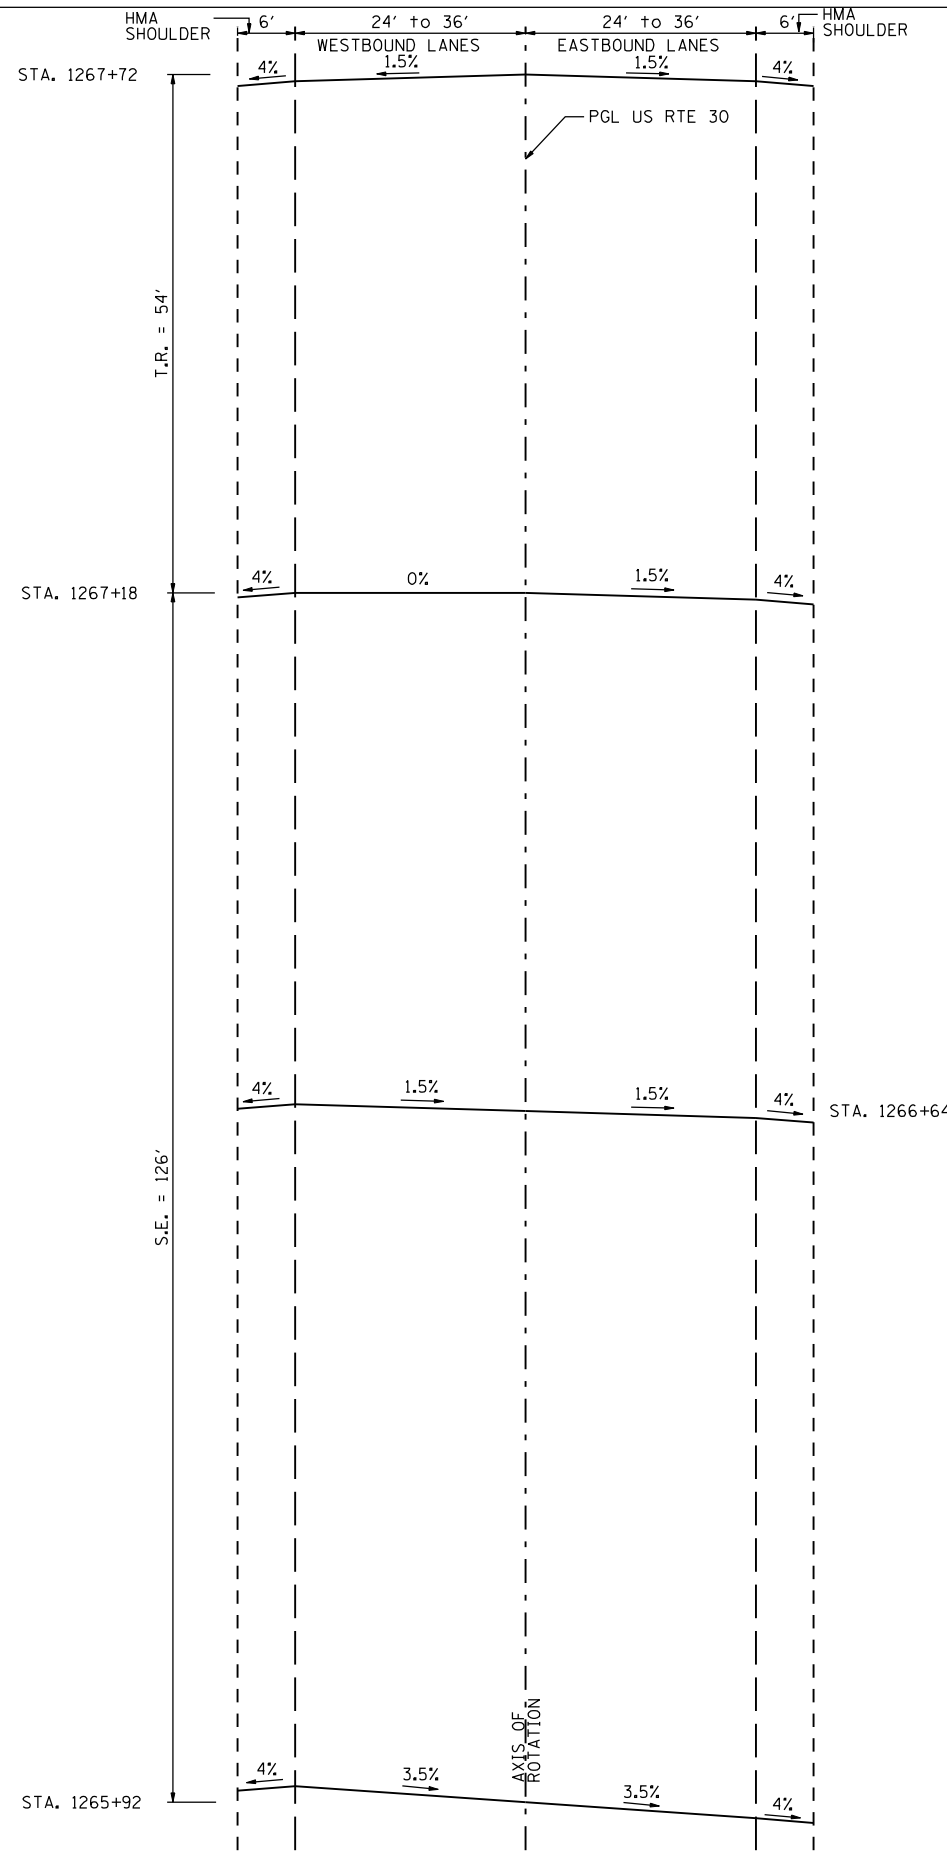

SUPERELEVATION TRANSITION SECTIONS AT US ROUTE 30  
CURVE 30-1

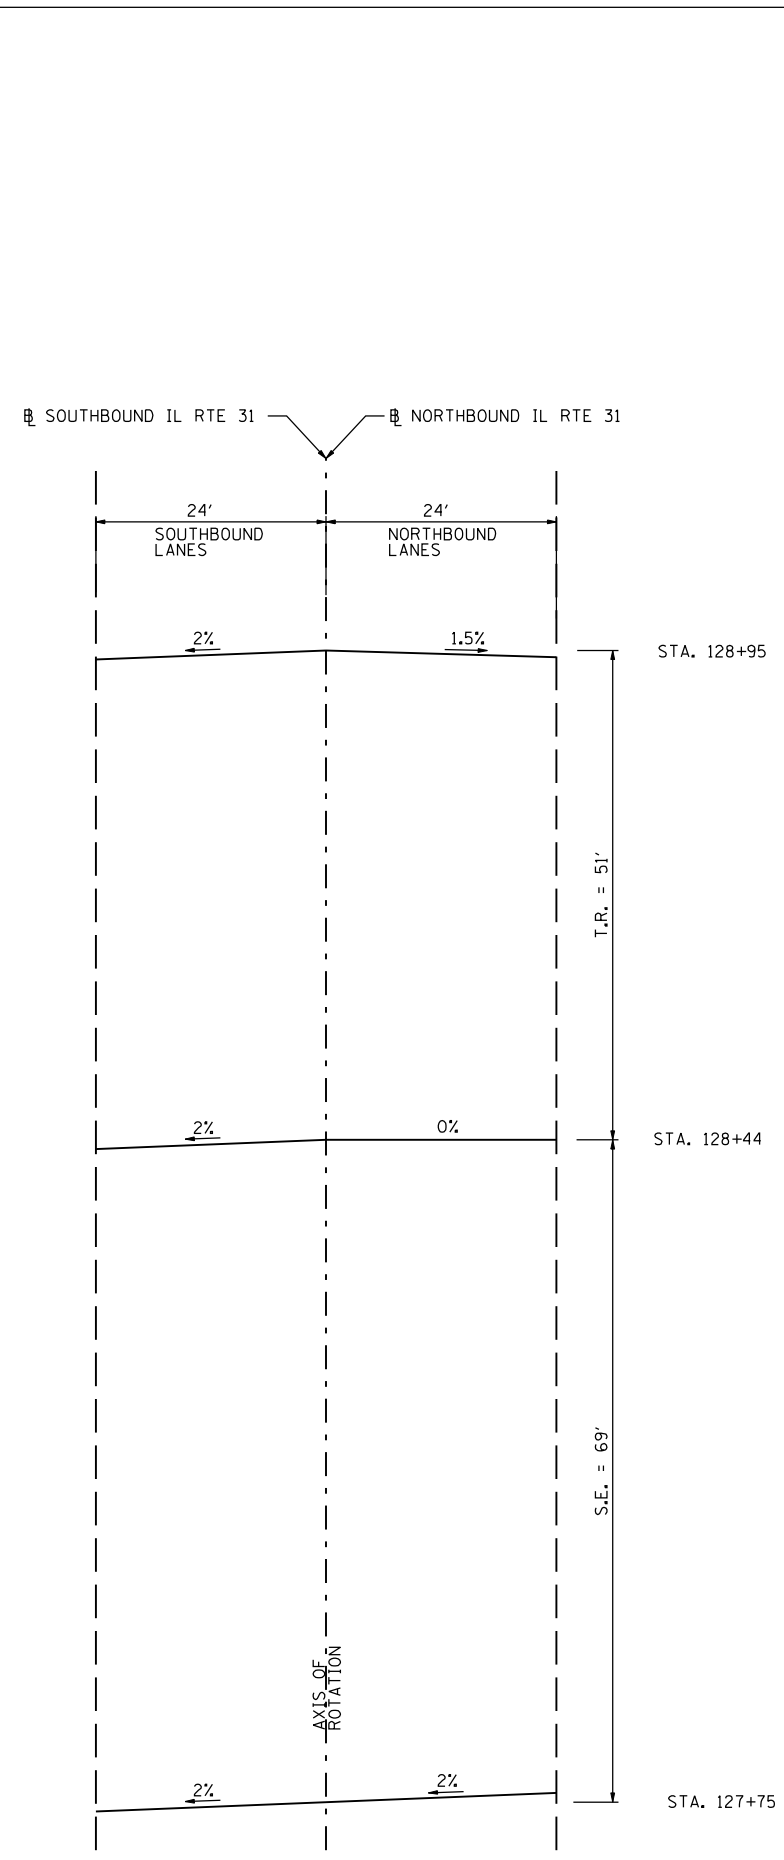

SUPERELEVATION TRANSITION SECTIONS AT IL ROUTE 31  
CURVE NB31-3

P:\1052010\20103003\cd\site\00\0160133-sht+SuperElev-Transition.dgn  
 6/15/2012 3:45 PM

USER NAME = 1654	DESIGNED - JWB	REVISED -
DRAWN - JWB	REVISIONS -	
PLOT SCALE = 20.0000' / IN.	CHECKED - RS	REVISED -
PLOT DATE = 6/15/2012	DATE - 06/15/2012	REVISED -

**STATE OF ILLINOIS**  
**DEPARTMENT OF TRANSPORTATION**

<b>U.S. ROUTE 30 AT IL ROUTE 31</b> <b>SUPERELEVATION TRANSITION SECTIONS - U.S. RTE 30 &amp; IL RTE 31</b>	
SCALE: N.T.S.	SHEET NO. SET-1 OF 5

F.A.P. RTE. 349	SECTION (10 & 11 VB) R-3	COUNTY *	TOTAL SHEETS 507	SHEET NO. 370A
* KANE AND KENDALL			CONTRACT NO. 60133	
ILLINOIS FED. AID PROJECT				