



P:\Jobs\2010\20100303\cadd\site\ogn\00\0160133-sht-SuperElev-Transition.dgn
 6/15/2012 3:55:00 PM

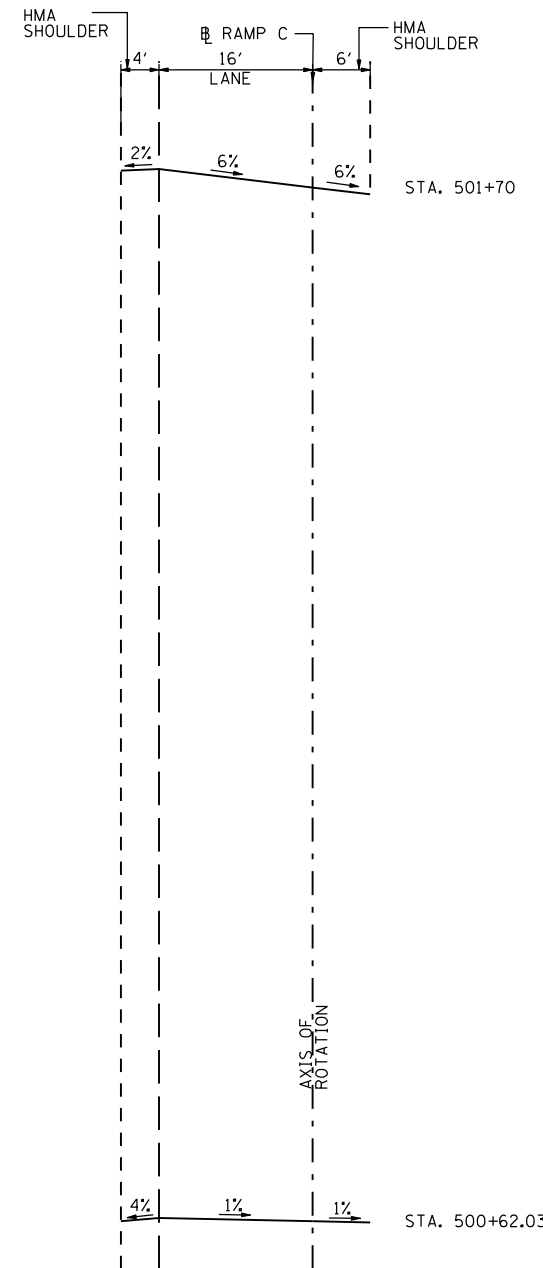

SUPERELEVATION TRANSITION SECTIONS AT RAMP C
CURVE C-1

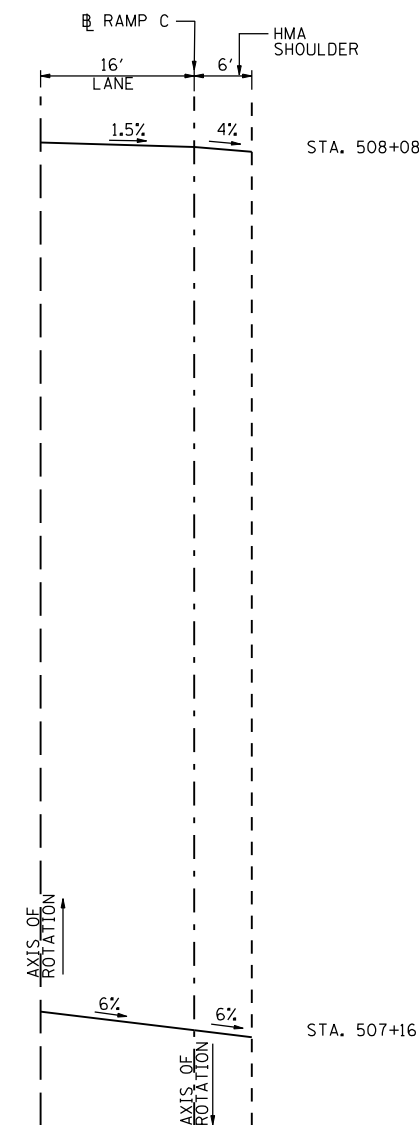

SUPERELEVATION TRANSITION SECTIONS AT RAMP C
CURVE C-2

| | | |
|-----------------------------|-------------------|-----------|
| USER NAME = 1654 | DESIGNED - JWB | REVISED - |
| | DRAWN - JWB | REVISED - |
| PLOT SCALE = 20.0000' / IN. | CHECKED - RS | REVISED - |
| PLOT DATE = 6/15/2012 | DATE - 06/15/2012 | REVISED - |

**STATE OF ILLINOIS
DEPARTMENT OF TRANSPORTATION**

**U.S. ROUTE 30 AT IL ROUTE 31
SUPERELEVATION TRANSITION SECTIONS - RAMP C**

SCALE: N.T.S. SHEET NO. SET-4 OF 5

| F.A.P. RTE. | SECTION | COUNTY | TOTAL SHEETS | SHEET NO. |
|---------------------------|------------------|--------|--------------------|-----------|
| 349 | (10 & 11 VB) R-3 | * | 507 | 370D |
| * KANE AND KENDALL | | | CONTRACT NO. 60133 | |
| ILLINOIS FED. AID PROJECT | | | | |