


SUPERELEVATION TRANSITION SECTIONS AT RAMP D  
CURVE D-1 AND D-2

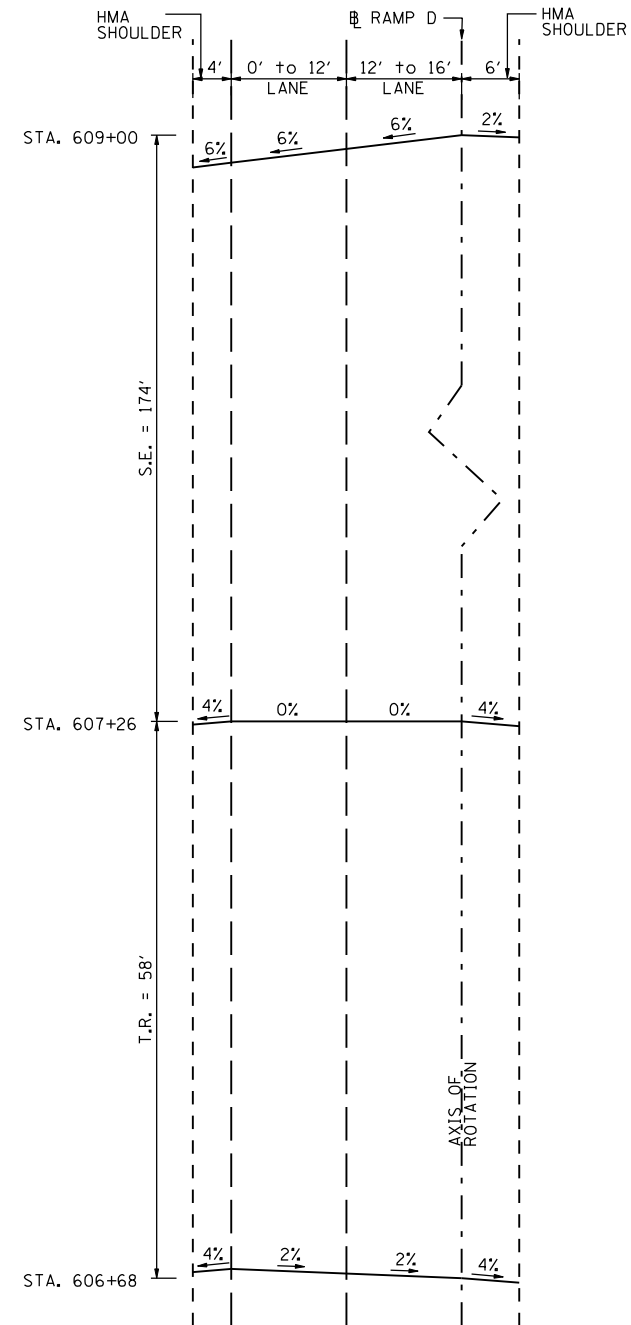

SUPERELEVATION TRANSITION SECTIONS AT RAMP D  
CURVE D-3

P:\Jobs\2010\20100303\cadd\site\00\0160133-sht+SuperElev+Transition.dgn  
 6/15/2012 3:55:00 PM

USER NAME = 1654	DESIGNED - JWB	REVISED -
	DRAWN - JWB	REVISED -
PLOT SCALE = 20.0000' / IN.	CHECKED - RS	REVISED -
PLOT DATE = 6/15/2012	DATE - 06/15/2012	REVISED -

**STATE OF ILLINOIS  
DEPARTMENT OF TRANSPORTATION**

<b>U.S. ROUTE 30 AT IL ROUTE 31 SUPERELEVATION TRANSITION SECTIONS - RAMP D</b>	
SCALE: N.T.S.	SHEET NO. SET-5 OF 5

F.A.P. RTE.	SECTION	COUNTY	TOTAL SHEETS	SHEET NO.
349	(10 & 11 VB) R-3	*	507	370E
* KANE AND KENDALL			CONTRACT NO. 60133	
ILLINOIS FED. AID PROJECT				