


|                  |          |      |
|------------------|----------|------|
| FINAL SURVEY NO. | SURVEYED | DATE |
| NOTE BOOK        | PLOTTED  |      |
|                  | TEMPLATE |      |
|                  | AREAS    |      |
|                  | CHECKED  |      |

|                     |          |      |
|---------------------|----------|------|
| ORIGINAL SURVEY NO. | SURVEYED | DATE |
| NOTE BOOK           | PLOTTED  |      |
|                     | TEMPLATE |      |
|                     | AREAS    |      |
|                     | CHECKED  |      |

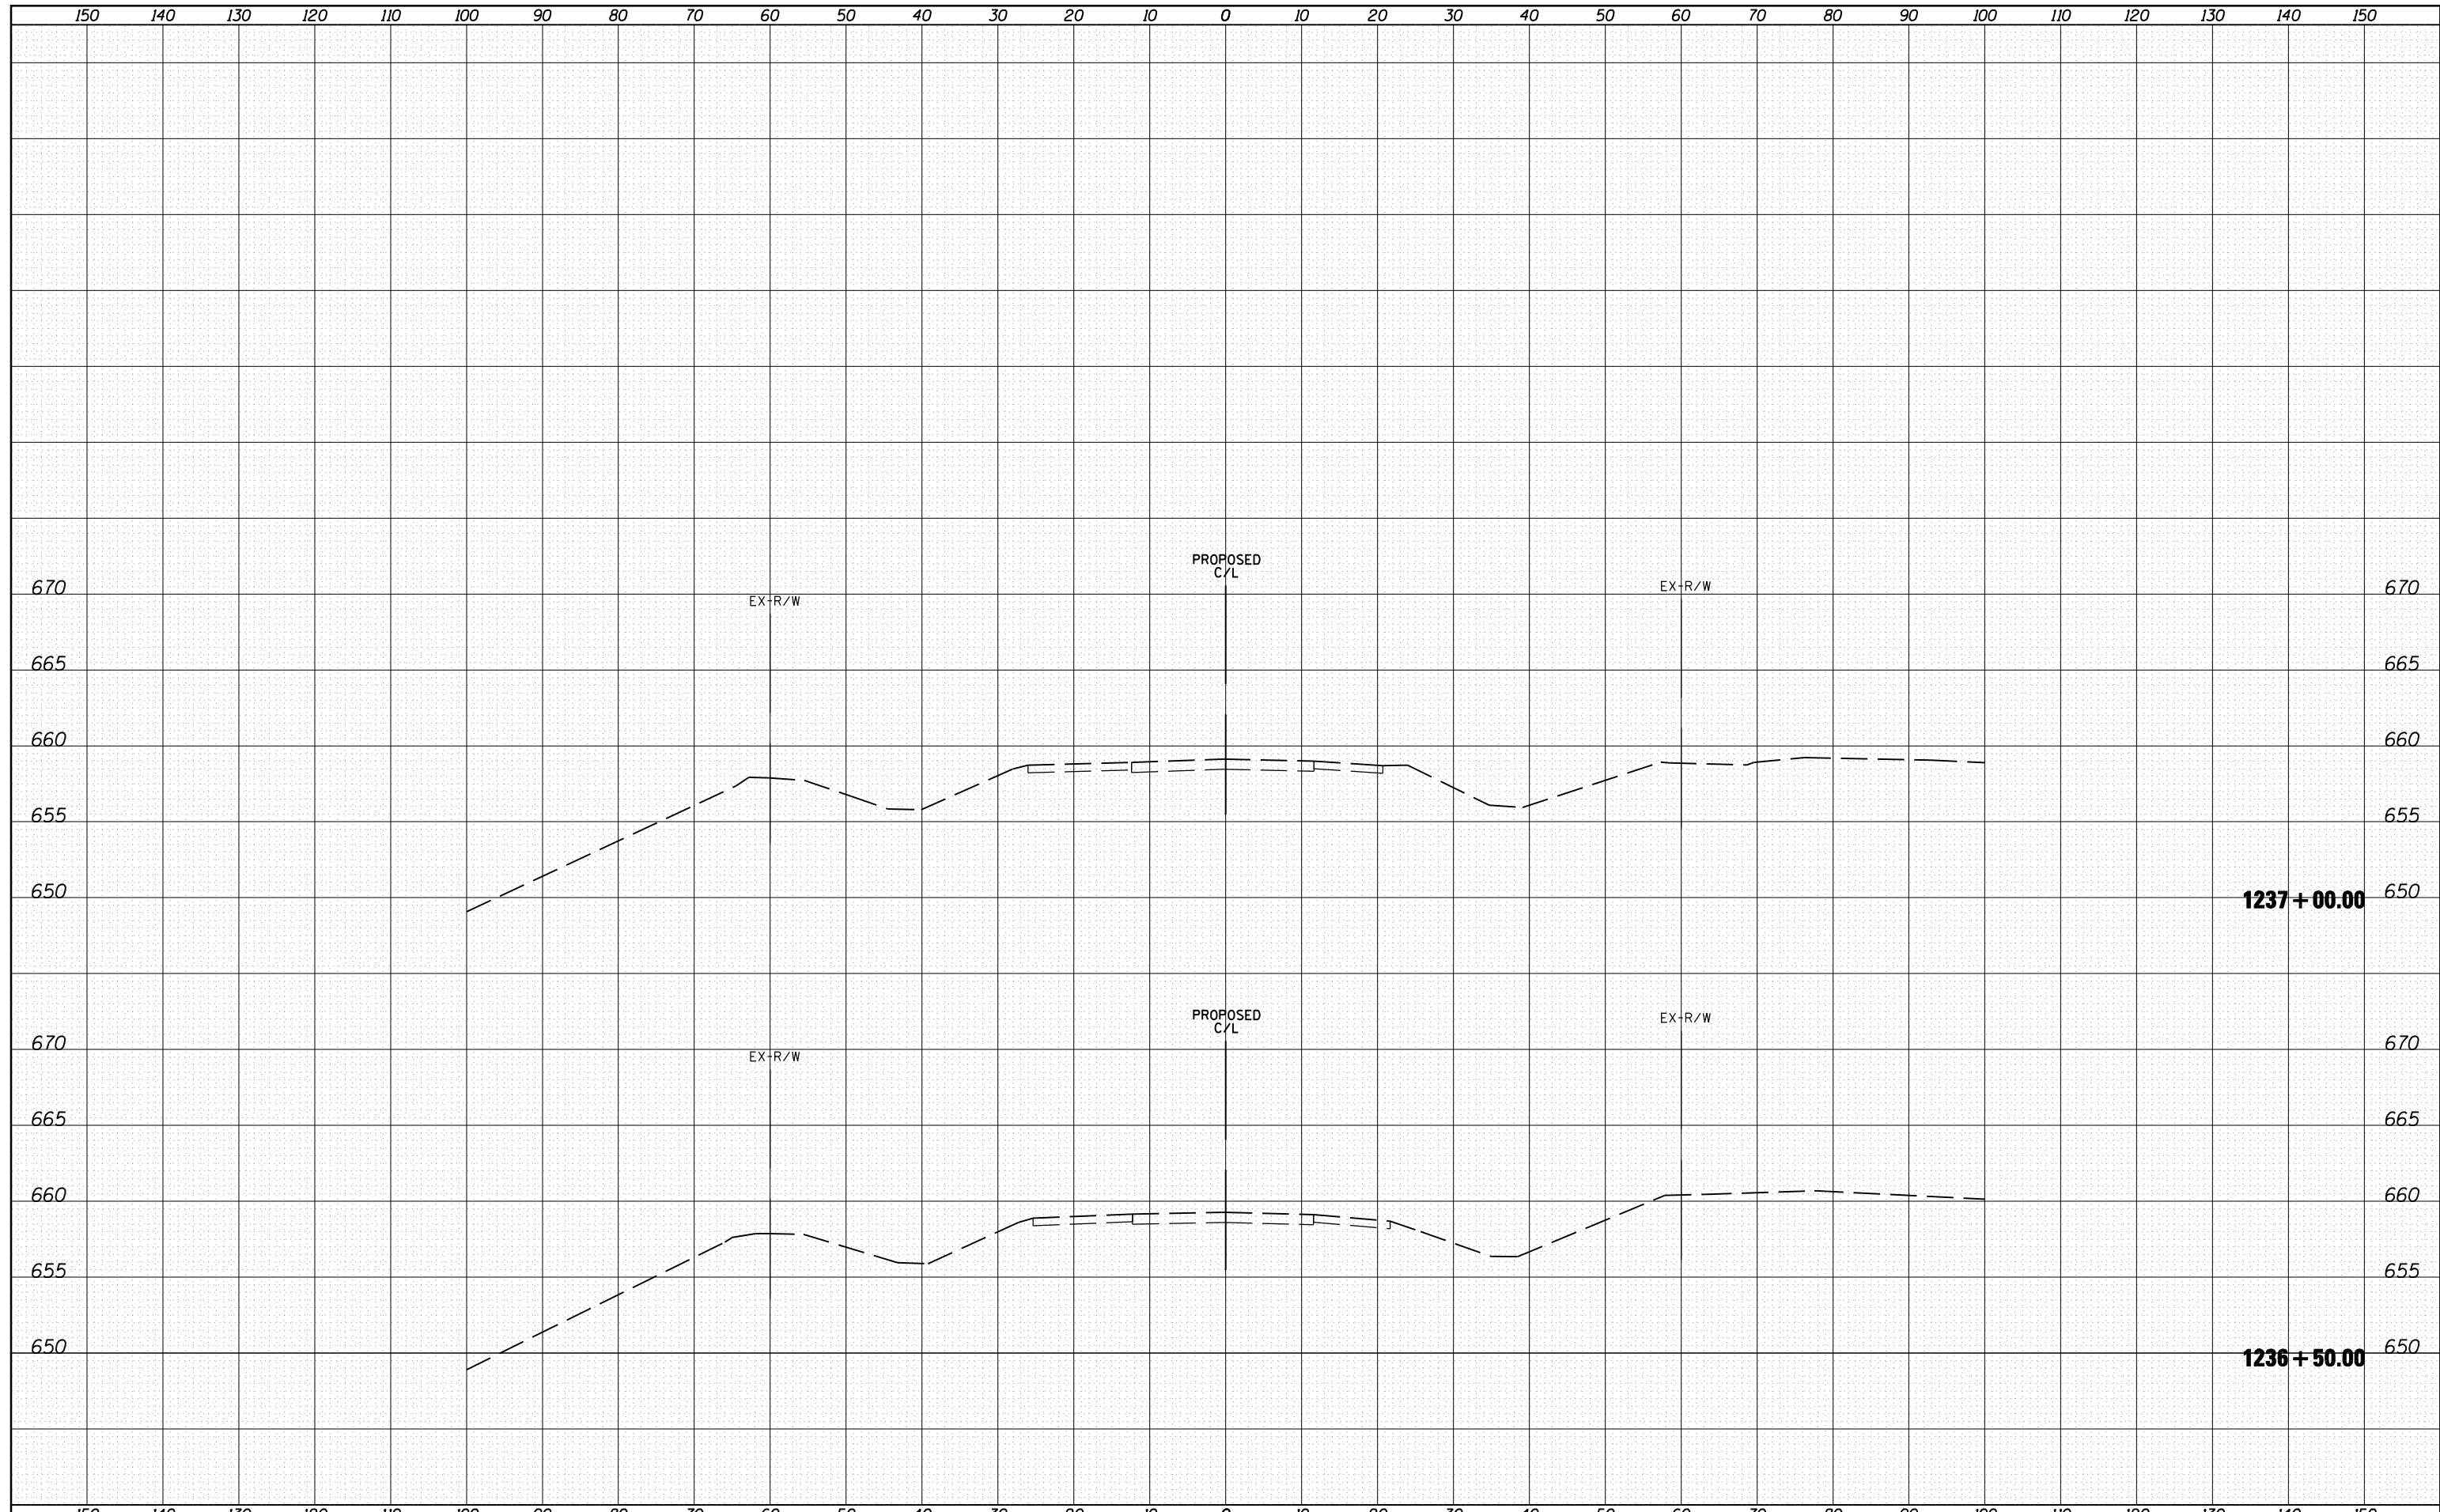

FILE NAME = h:\jobs\2010\20103003\cod\site\dgn\refs\US-30\60133-sht-US30-xsec.dgn

|                             |                   |          |
|-----------------------------|-------------------|----------|
| USER NAME = 1654            | DESIGNED - NGS    | REVISD - |
| 60133-sht-US30-xsec.dgn     | DRAWN - NGS       | REVISD - |
| PLOT SCALE = 20.0000' / IN. | CHECKED - RS      | REVISD - |
| PLOT DATE = 5/16/2012       | DATE - 05/11/2012 | REVISD - |

**STATE OF ILLINOIS  
DEPARTMENT OF TRANSPORTATION**

**U.S. ROUTE 30 AT IL ROUTE 31  
CROSS SECTIONS - U.S. ROUTE 30**

SCALE: SHEET NO. 2 OF 41 SHEETS STA. 1236+50.00 TO STA. 1237+00.00

|                           |                  |        |                    |           |
|---------------------------|------------------|--------|--------------------|-----------|
| F.A. RTE.                 | SECTION          | COUNTY | TOTAL SHEETS       | SHEET NO. |
| 349                       | (10 & 11 VB) R-3 | *      | 507                | 387       |
| * KANE AND KENDALL        |                  |        | CONTRACT NO. 60133 |           |
| ILLINOIS FED. AID PROJECT |                  |        |                    |           |