


DATE	
BY	
SURVEYED	
PLOTTED	
TEMPLATE	
AREAS	
CHECKED	
FINAL SURVEY	
NOTE BOOK	
NO.	

DATE	
BY	
SURVEYED	
PLOTTED	
TEMPLATE	
AREAS	
CHECKED	
ORIGINAL SURVEY	
NOTE BOOK	
NO.	

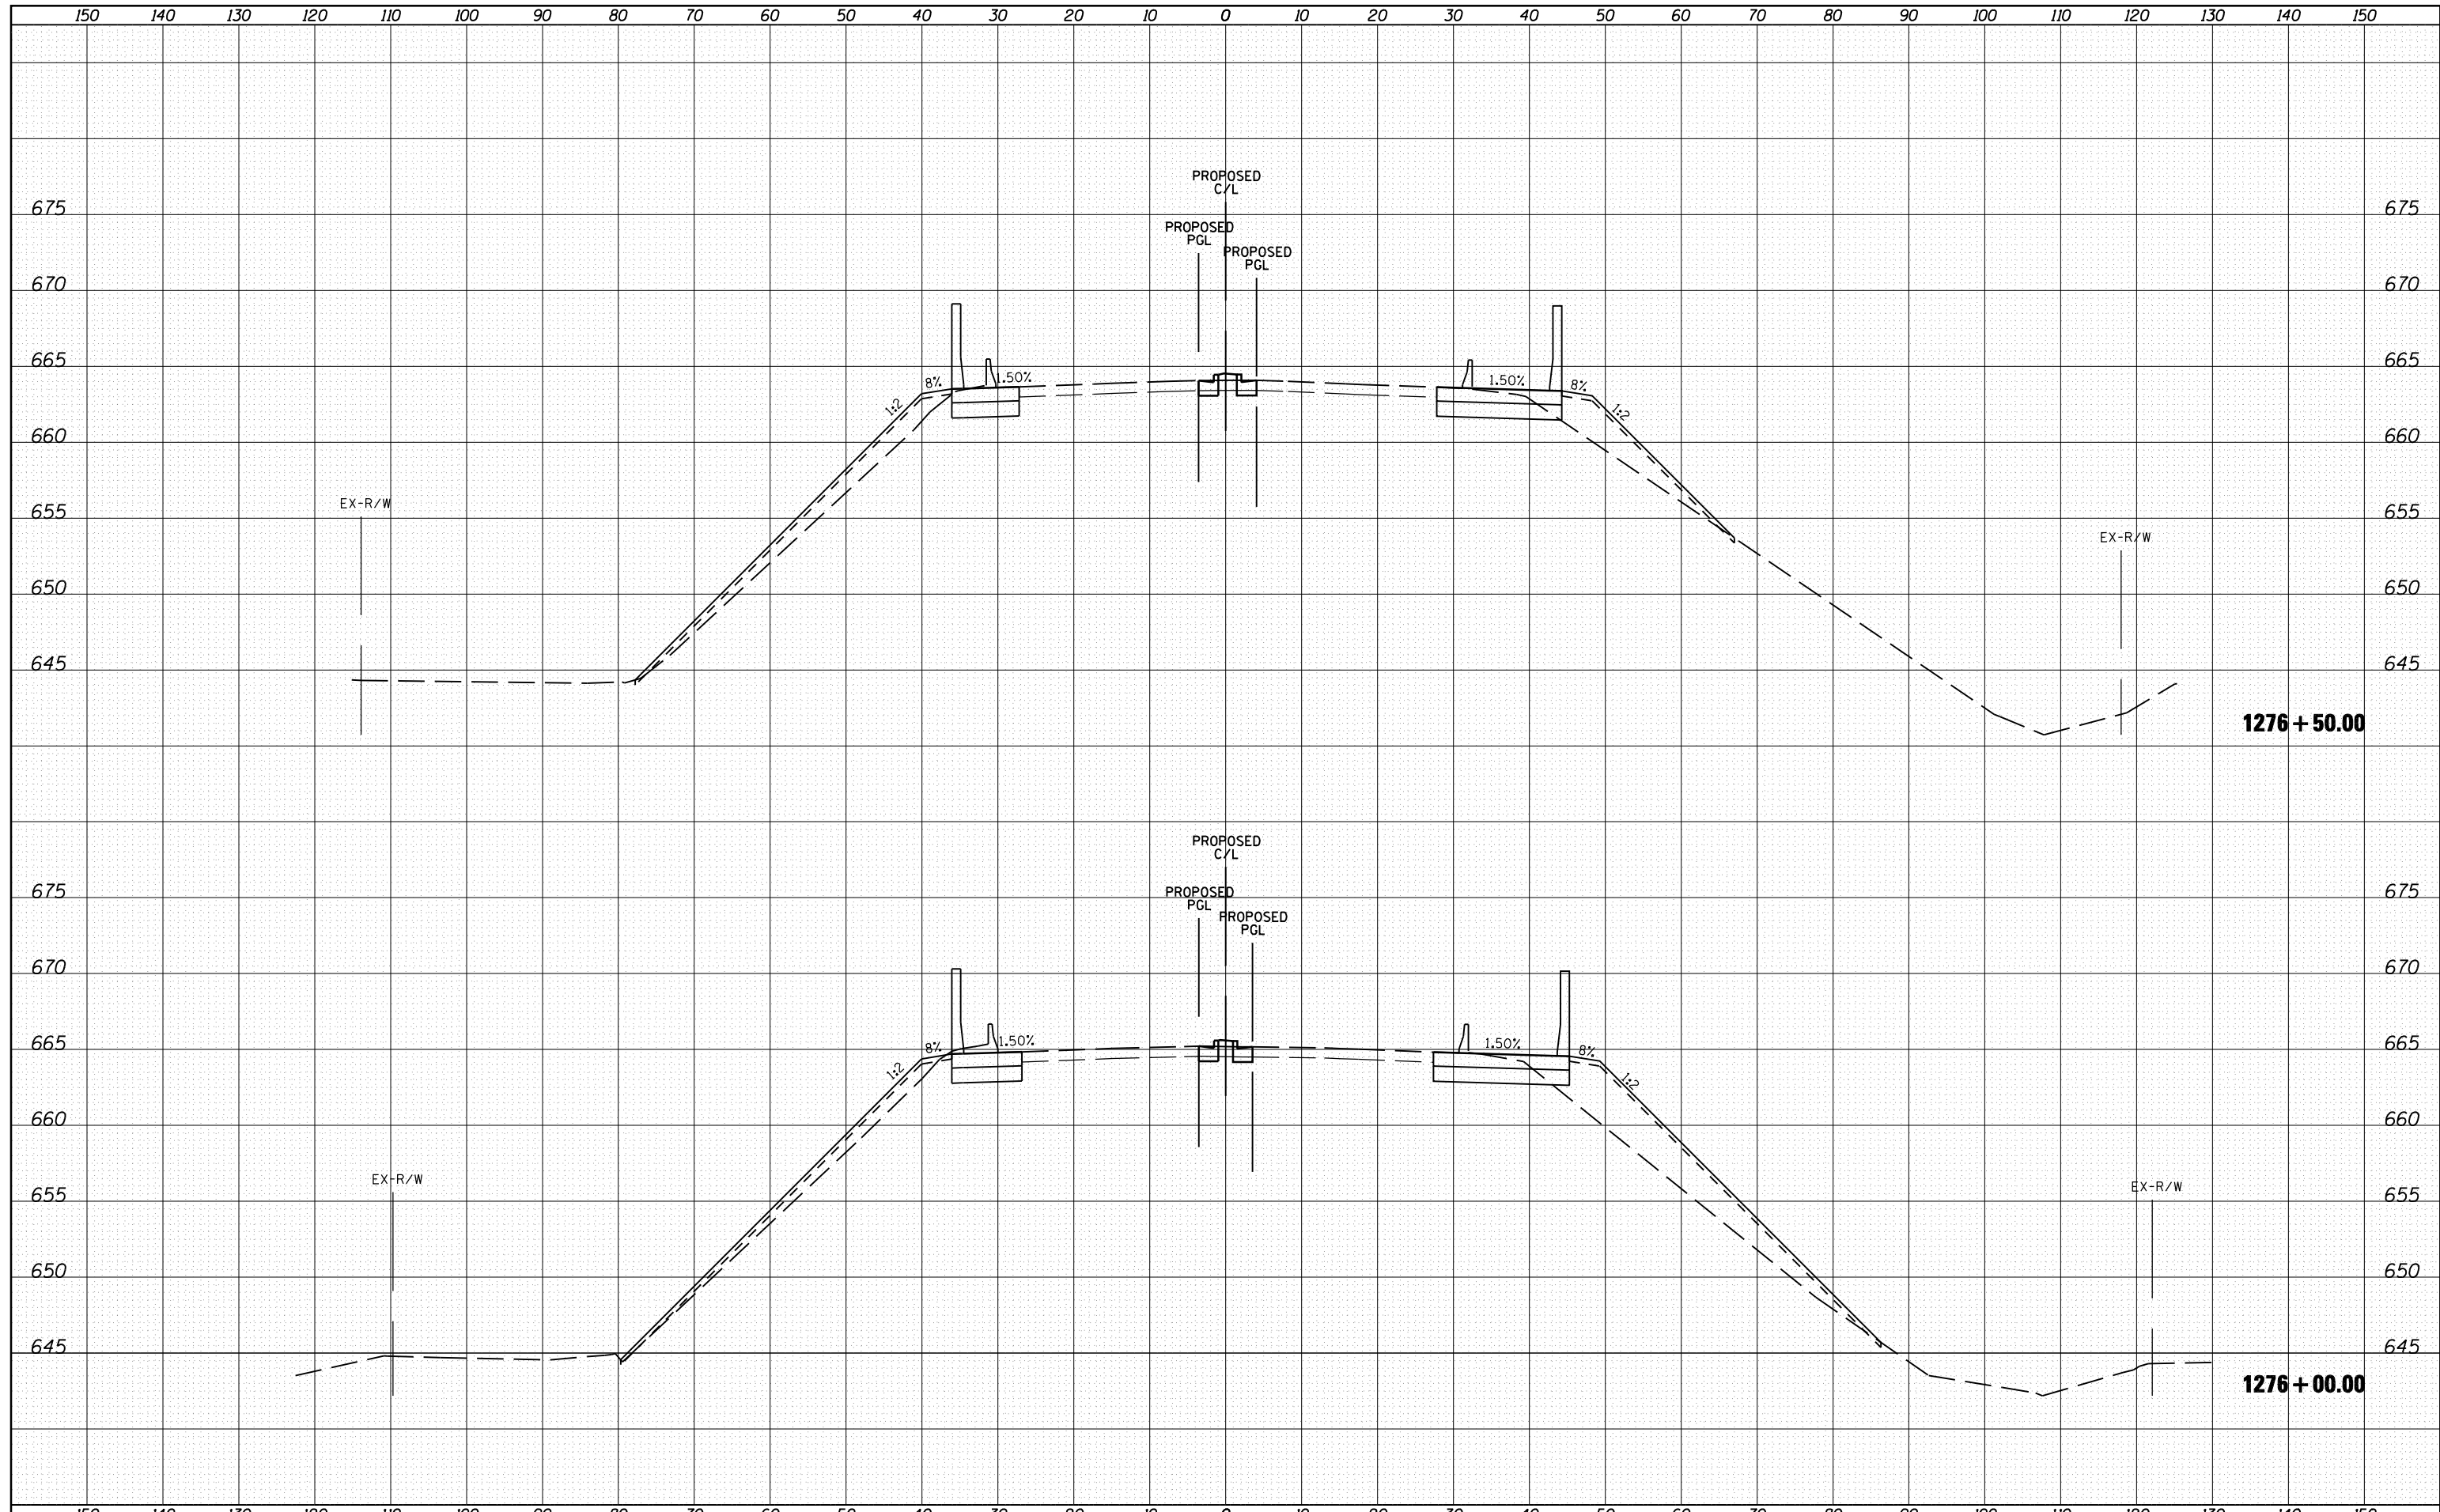

FILE NAME = h:\jobs\2010\20103003\cod\site\dgn\refs\US-30\60133-sht-US30-xsec.dgn

USER NAME = 1654	DESIGNED - NGS	REVISD -
60133-sht-US30-xsec.dgn	DRAWN - NGS	REVISD -
PLOT SCALE = 20.0000' / IN.	CHECKED - RS	REVISD -
PLOT DATE = 5/16/2012	DATE - 05/11/2012	REVISD -

**STATE OF ILLINOIS  
DEPARTMENT OF TRANSPORTATION**

**U.S. ROUTE 30 AT IL ROUTE 31  
CROSS SECTIONS - U.S. ROUTE 30**

SCALE: SHEET NO. 38 OF 41 SHEETS STA. 1276+00.00 TO STA. 1276+50.00

F.A. RTE.	SECTION	COUNTY	TOTAL SHEETS	SHEET NO.
349	(10 & 11 VB) R-3	*	507	423
* KANE AND KENDALL			CONTRACT NO. 60133	
ILLINOIS FED. AID PROJECT				