


BY	DATE
SURVEYED	
PLOTTED	
TEMPLATE	
AREAS	
CHECKED	
FINAL SURVEY NOTE BOOK NO.	

BY	DATE
SURVEYED	
PLOTTED	
TEMPLATE	
AREAS	
CHECKED	
ORIGINAL SURVEY NOTE BOOK NO.	

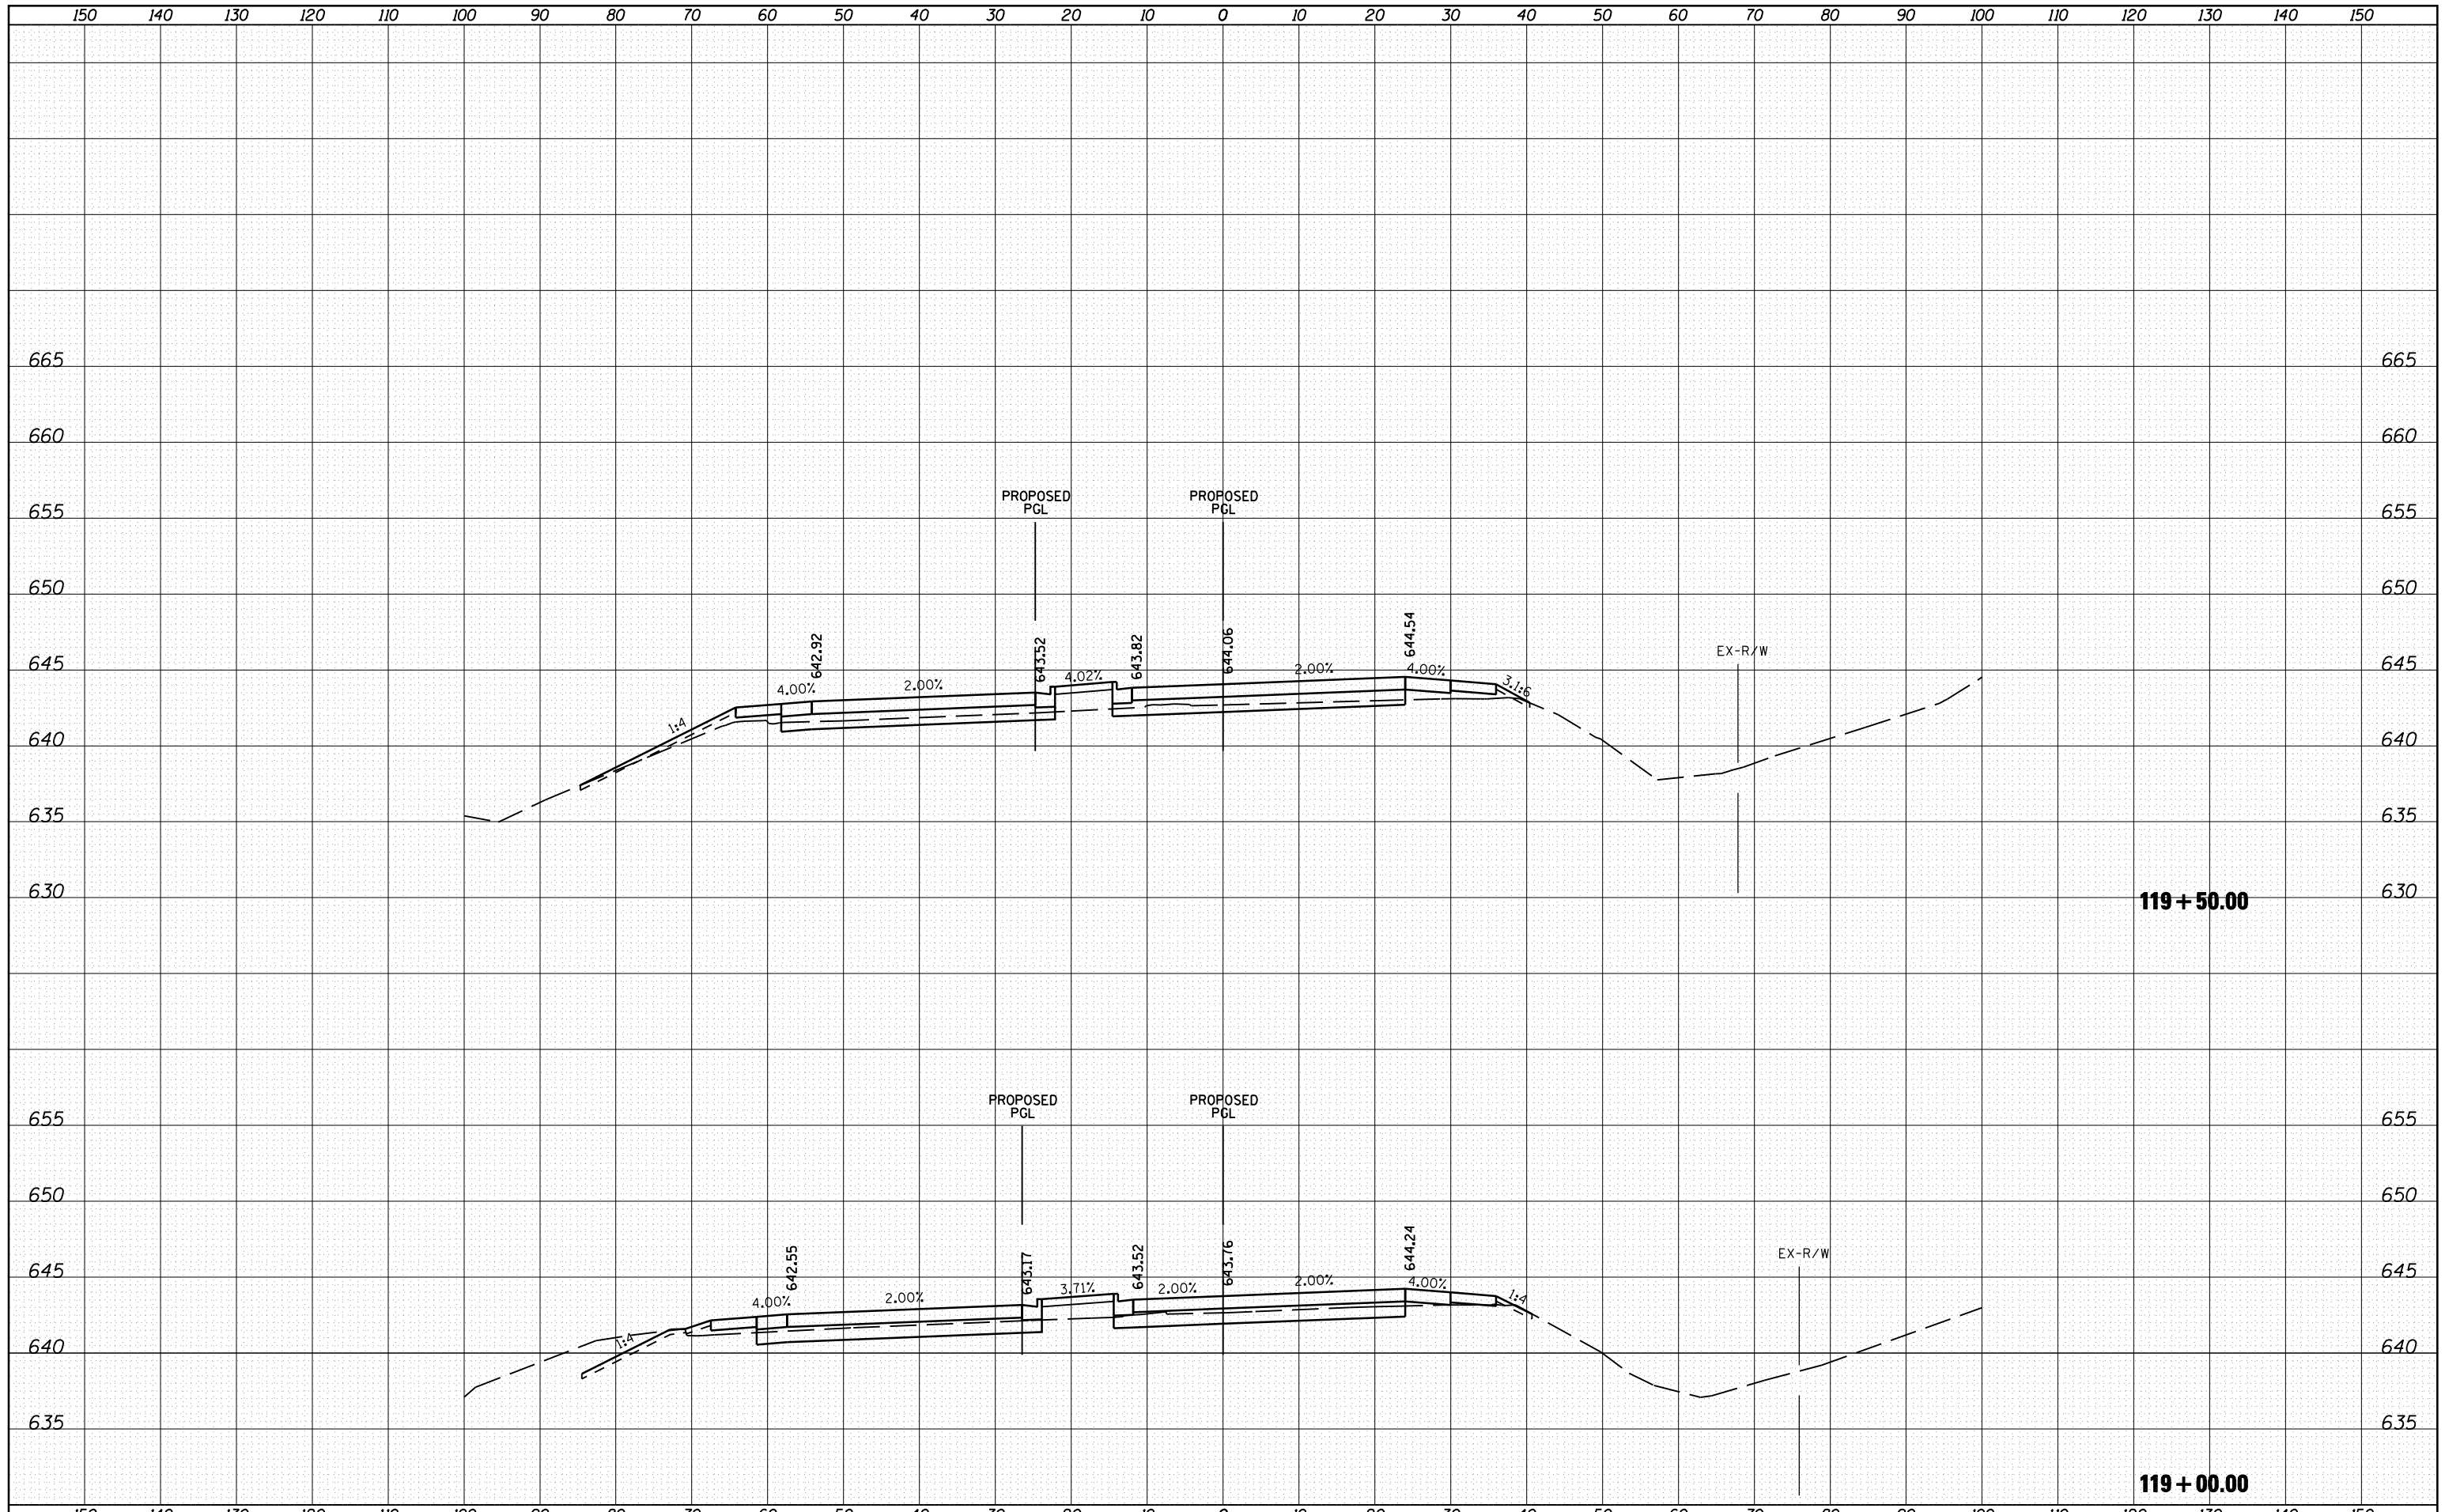

FILE NAME =	USER NAME = 1654	DESIGNED - NGS	REVISED -	STATE OF ILLINOIS DEPARTMENT OF TRANSPORTATION		U.S. ROUTE 30 AT IL ROUTE 31 CROSS SECTIONS - IL ROUTE 31			F.A. RTE.	SECTION	COUNTY	TOTAL SHEETS	SHEET NO.
ht:\jobs\2010\20103003\cod\site\dgn\refs\IL-31\160133-sh.t..il31-xsec-NB.dgn		DRAWN - NGS	REVISED -						349	(10 & 11 VB) R-3	*	507	447
PLOT SCALE = 20.0000' / IN.		CHECKED - RS	REVISED -						* KANE AND KENDALL				CONTRACT NO. 60133
PLOT DATE = 5/16/2012		DATE - 05/11/2012	REVISED -						ILLINOIS FED. AID PROJECT				
				SCALE:	SHEET NO. 21 OF 39 SHEETS	STA. 119+00.00	TO STA. 119+50.00						