


| | |
|--------------|--|
| DATE | |
| BY | |
| SURVEYED | |
| PLOTTED | |
| TEMPLATE | |
| AREAS | |
| CHECKED | |
| FINAL SURVEY | |
| NOTE BOOK | |
| NO. | |

| | |
|-----------------|--|
| DATE | |
| BY | |
| SURVEYED | |
| PLOTTED | |
| TEMPLATE | |
| AREAS | |
| CHECKED | |
| ORIGINAL SURVEY | |
| NOTE BOOK | |
| NO. | |

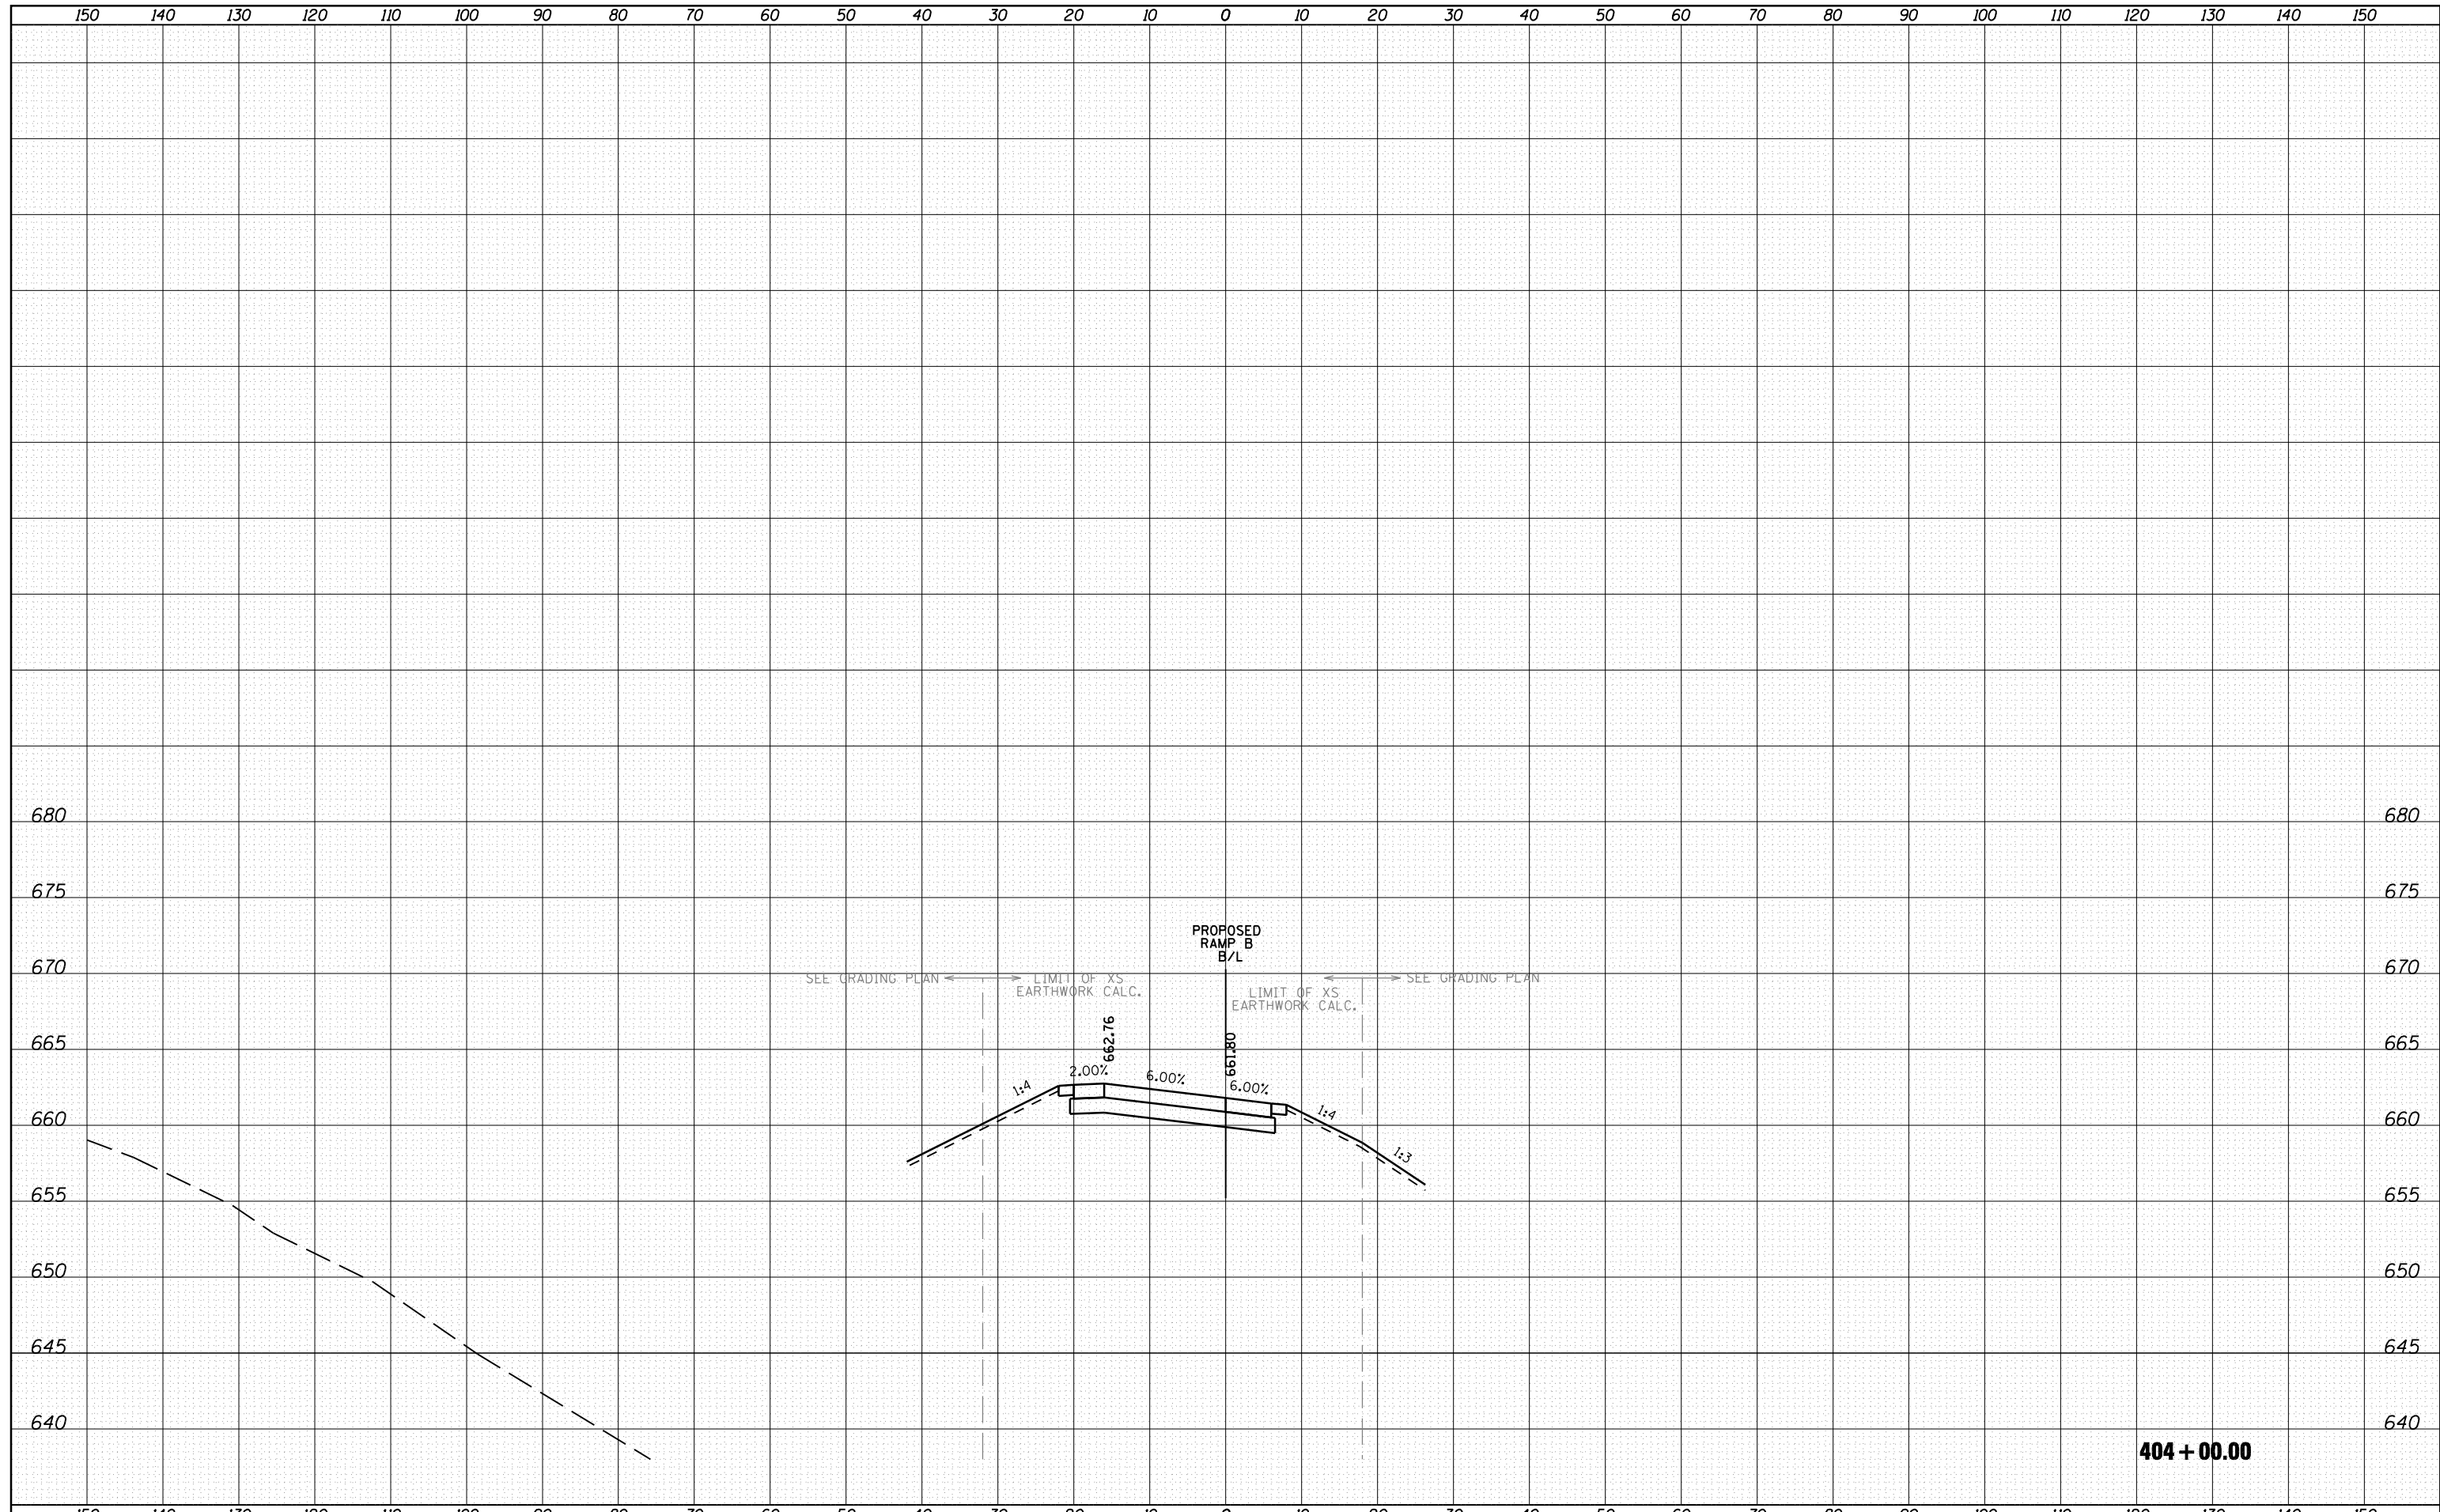

| | |
|--------------|---|
| FILE NAME = | ht:\jobs\2010\20103003\cod\site\dgn\refs\RampB-400\DI60133-sh1-RampB-400-xsec.dgn |
| USER NAME = | 1654 |
| DESIGNED - | NGS |
| DRAWN - | NGS |
| CHECKED - | RS |
| DATE - | 05/11/2012 |
| PLOT SCALE = | 20.0000' / IN. |
| PLOT DATE = | 5/16/2012 |

| | | | |
|------------|------------|------------|--|
| DESIGNED - | NGS | REVISIED - | |
| DRAWN - | NGS | REVISIED - | |
| CHECKED - | RS | REVISIED - | |
| DATE - | 05/11/2012 | REVISIED - | |

**STATE OF ILLINOIS
DEPARTMENT OF TRANSPORTATION**

**U.S. ROUTE 30 AT IL ROUTE 31
CROSS SECTIONS - RAMP B**

SCALE: SHEET NO. 4 OF 14 SHEETS STA. 404+00.00 TO STA. 404+00.00

| | | | | |
|---------------------------|------------------|--------|--------------------|-----------|
| F.A. RTE. | SECTION | COUNTY | TOTAL SHEETS | SHEET NO. |
| 349 | (10 & 11 VB) R-3 | * | 507 | 485 |
| * KANE AND KENDALL | | | CONTRACT NO. 60133 | |
| ILLINOIS FED. AID PROJECT | | | | |