


DATE	
BY	
SURVEYED	
PLOTTED	
TEMPLATE	
AREAS	
CHECKED	
NO.	

DATE	
BY	
SURVEYED	
PLOTTED	
TEMPLATE	
AREAS	
CHECKED	
NO.	

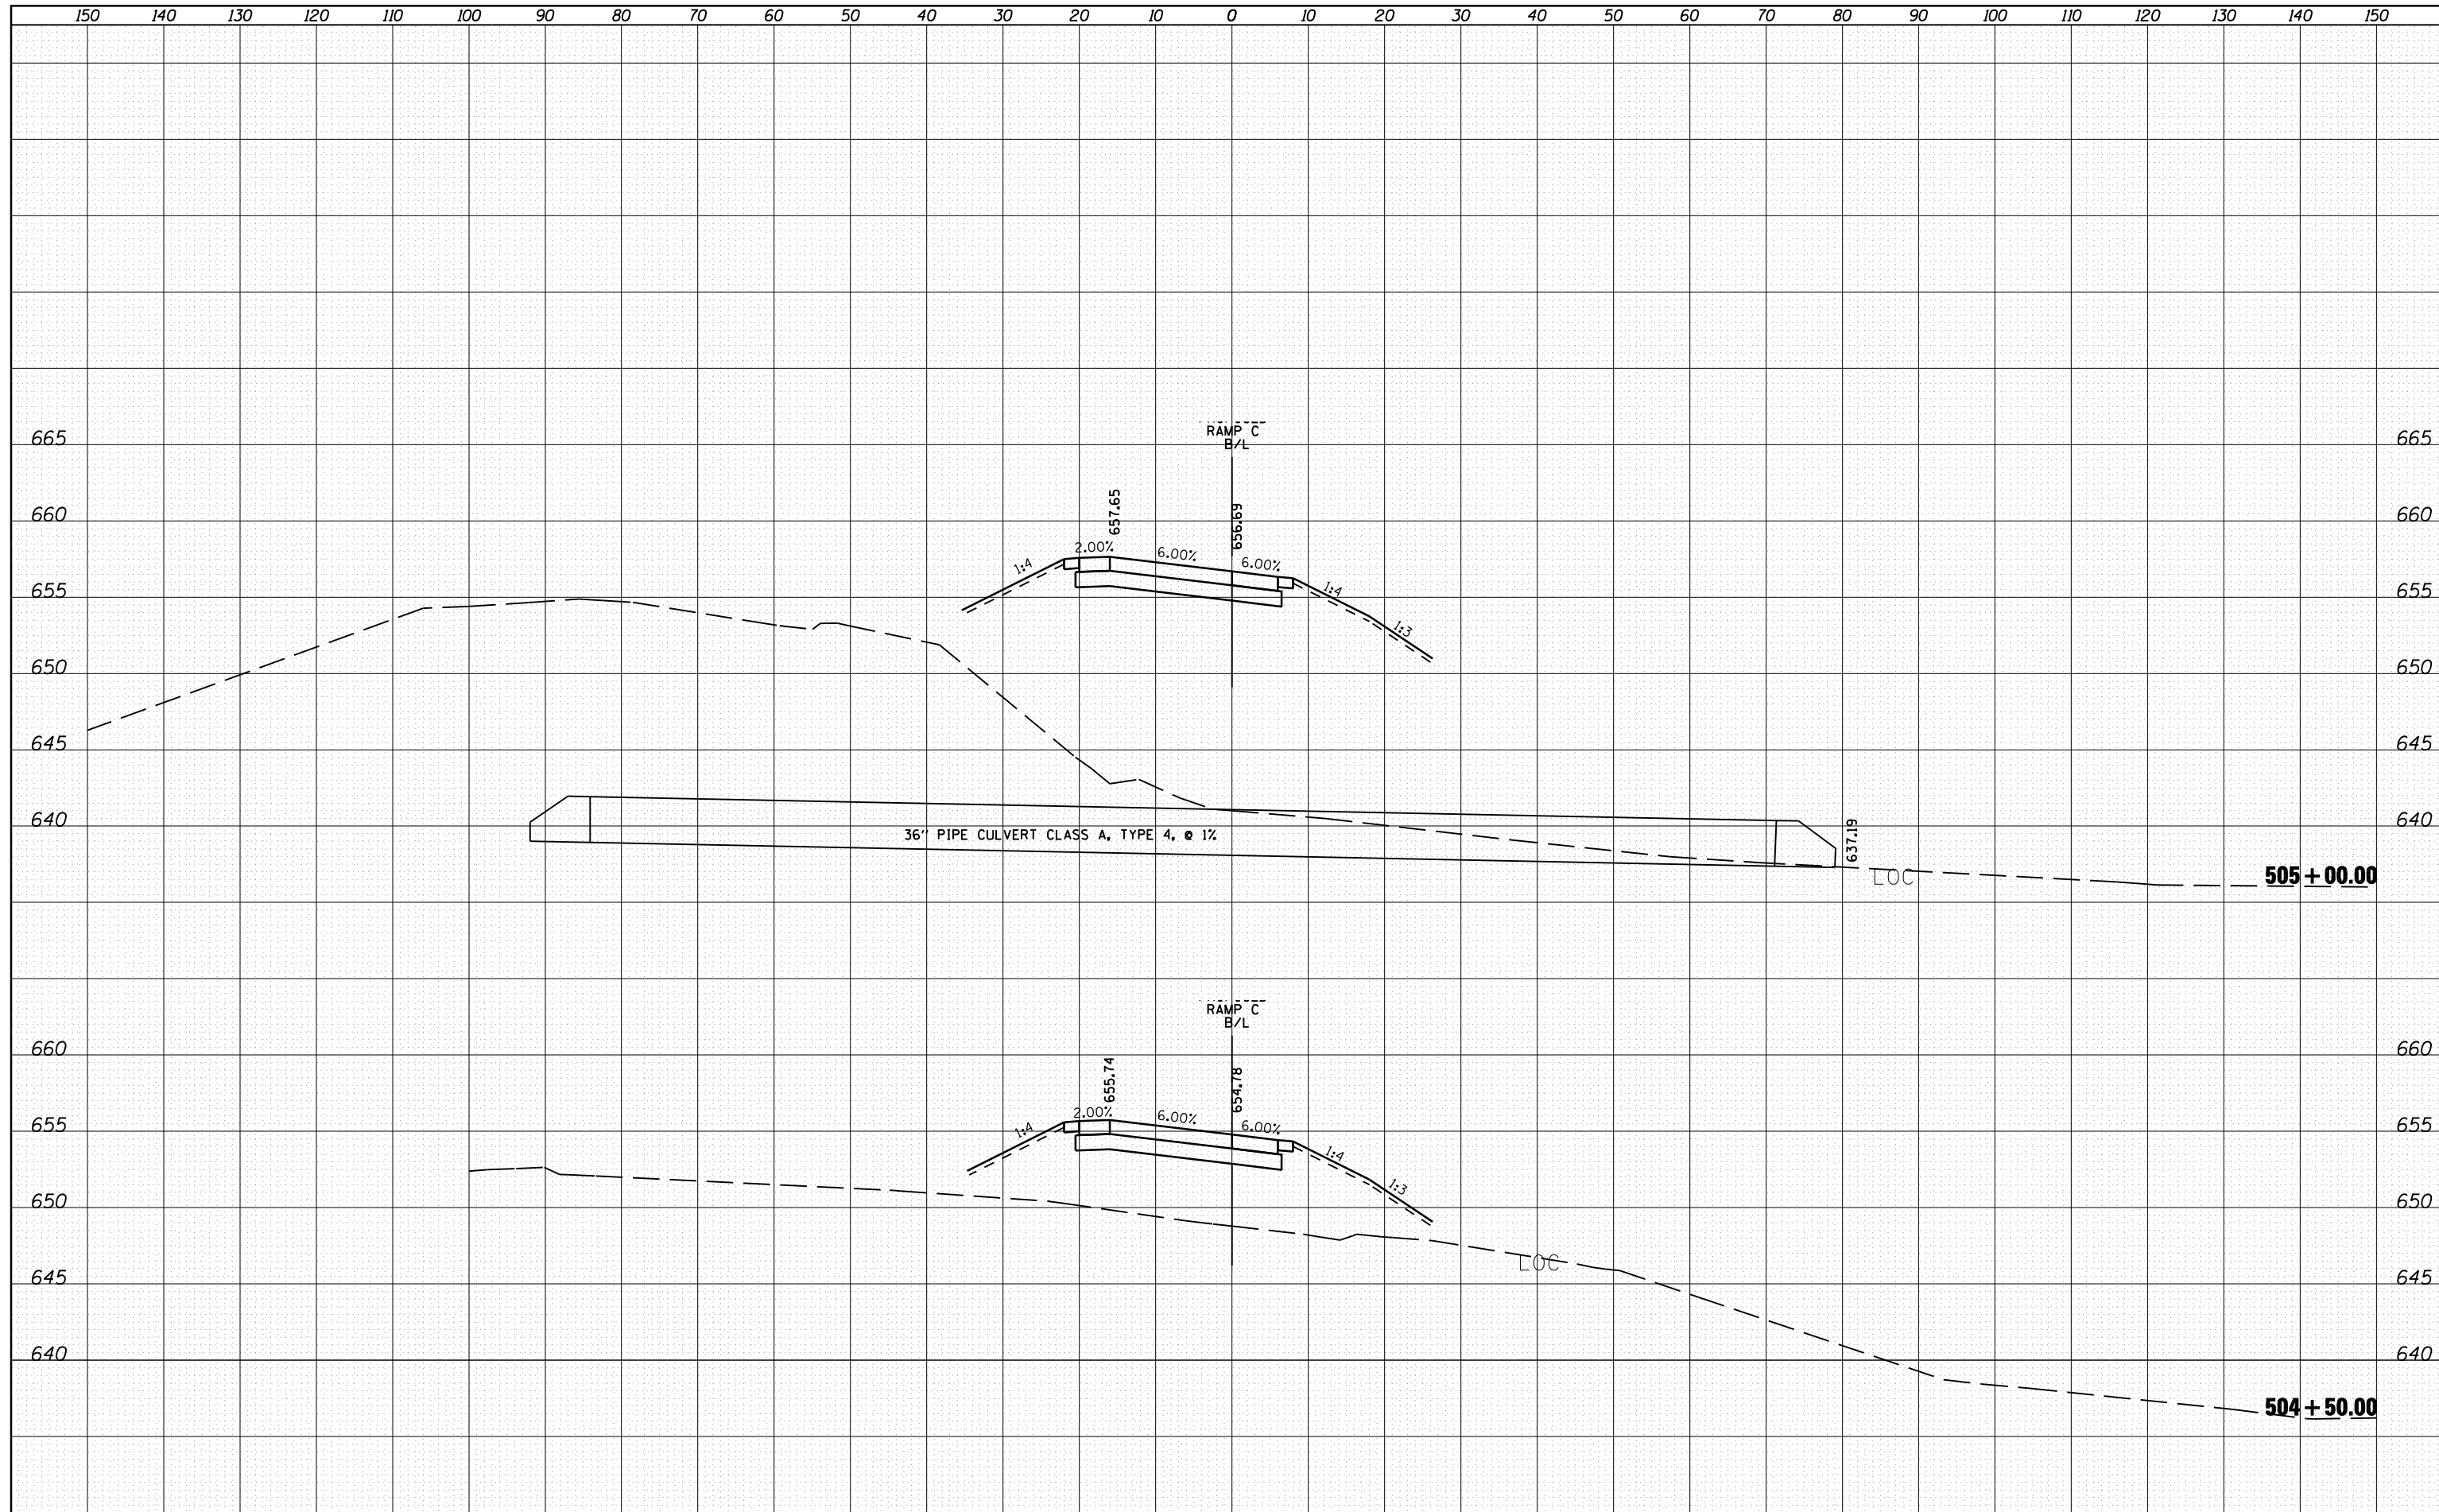

FILE NAME =	USER NAME = 1654	DESIGNED - NGS	REVISÉD -	STATE OF ILLINOIS DEPARTMENT OF TRANSPORTATION	U.S. ROUTE 30 AT IL ROUTE 31 CROSS SECTIONS - RAMP C	F.A. RTE.	SECTION	COUNTY	TOTAL SHEETS	SHEET NO.
ht:\jobs2010\20103003\cod\site\dgn\refs\RampC-500\DI60133-sh1-RampC-500-xsec.dgn		DRAWN - NGS	REVISÉD -			349	(10 & 11 VB) R-3	*	507	499
PLOT SCALE = 20.0000' / IN.		CHECKED - RS	REVISÉD -			* KANE AND KENDALL		CONTRACT NO. 60133		
PLOT DATE = 5/16/2012		DATE - 05/11/2012	REVISÉD -			ILLINOIS FED. AID PROJECT				