


**LEGEND:**

- |  |                                     |  |                                                                               |
|--|-------------------------------------|--|-------------------------------------------------------------------------------|
|  | PAVEMENT REMOVAL                    |  | DRIVEWAY PAVEMENT REMOVAL                                                     |
|  | PAVEMENT PATCHING, CLASS D, TYPE IV |  | HMA SURFACE REMOVAL                                                           |
|  | MEDIAN REMOVAL                      |  | TREE REMOVAL (UNITS) (NO UNIT SHOWN = <6)                                     |
|  | MEDIAN SURFACE REMOVAL              |  | TREE TRUNK PROTECTION                                                         |
|  | SIDEWALK REMOVAL                    |  | LIGHT POLE AND FOUNDATION REMOVAL (SEE ROADWAY LIGHTING & SURVEILLANCE PLANS) |
|  | PAVED SHOULDER REMOVAL              |  | CHAIN LINK FENCE REMOVAL                                                      |
|  |                                     |  | COMB CONC CURB & GUTTER REMOVAL                                               |

NOTE: SEE EXISTING DRAINAGE AND REMOVAL PLANS FOR ADDITIONAL UTILITY STRUCTURE REMOVALS AND ADJUSTMENTS.

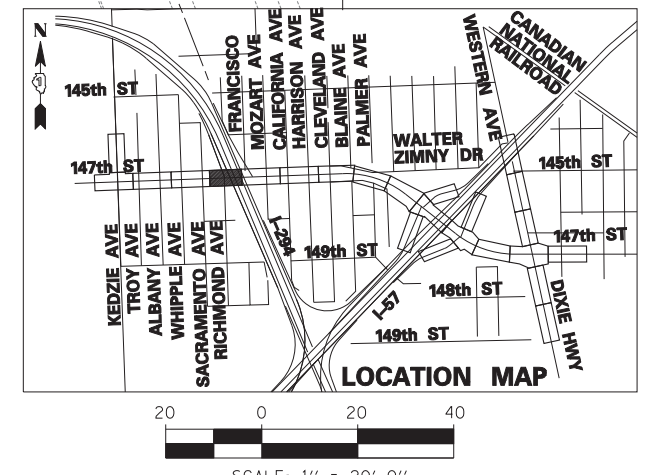

SCALE: 1" = 20'-0"

<b>TYLIN INTERNATIONAL</b>	USER NAME =	DESIGNED -	REVISED -
	PLOT SCALE =	DRAWN -	REVISED -
	PLOT DATE =	CHECKED -	REVISED -
		DATE - 5/23/2012	REVISED -

**STATE OF ILLINOIS  
DEPARTMENT OF TRANSPORTATION**

**147TH STREET PROJECT  
REMOVAL PLANS - 147TH STREET**

SCALE: 1"=20' SHEET NO. 4 OF 20 SHEETS STA. 1021+00 TO STA. 1026+00

F.A.I. RTE.	SECTION	COUNTY	TOTAL SHEETS	SHEET NO.
XX	(0405-1 & 0506-2) R-1	COOK	577	40
FED. ROAD DIST. NO.			ILLINOIS FED. AID PROJECT	
			CONTRACT NO. 60M57	