


LEGEND:

- | | | | |
|--|-------------------------------------|--|---|
| | PAVEMENT REMOVAL | | DRIVEWAY PAVEMENT REMOVAL |
| | PAVEMENT PATCHING, CLASS D, TYPE IV | | HMA SURFACE REMOVAL |
| | MEDIAN REMOVAL | | TREE REMOVAL (UNITS) (NO UNIT SHOWN = <6) |
| | MEDIAN SURFACE REMOVAL | | TREE TRUNK PROTECTION |
| | SIDEWALK REMOVAL | | LIGHT POLE AND FOUNDATION REMOVAL (SEE ROADWAY LIGHTING & SURVEILLANCE PLANS) |
| | PAVED SHOULDER REMOVAL | | CHAIN LINK FENCE REMOVAL |
| | | | COMB CONC CURB & GUTTER REMOVAL |

NOTE: SEE EXISTING DRAINAGE AND REMOVAL PLANS FOR ADDITIONAL UTILITY STRUCTURE REMOVALS AND ADJUSTMENTS.

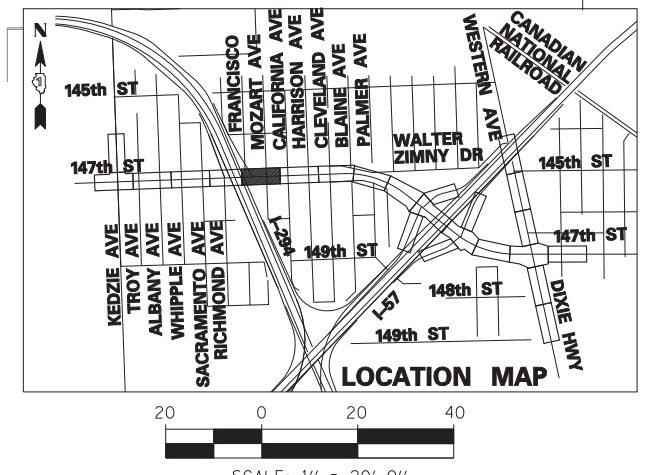

TYLIN INTERNATIONAL

| | | |
|--------------|------------------|-----------|
| USER NAME = | DESIGNED - | REVISED - |
| PLOT SCALE = | DRAWN - | REVISED - |
| PLOT DATE = | CHECKED - | REVISED - |
| | DATE - 5/23/2012 | REVISED - |

**STATE OF ILLINOIS
DEPARTMENT OF TRANSPORTATION**

**147TH STREET PROJECT
REMOVAL PLANS - 147TH STREET**

SCALE: 1"=20' SHEET NO. 5 OF 20 SHEETS STA. 1026+00 TO STA. 1032+00

| | | | | |
|---------------------------|-----------------------|--------|--------------------|-----------|
| F.A.I. R.T.E. | SECTION | COUNTY | TOTAL SHEETS | SHEET NO. |
| XX | (0405-1 & 0506-2) R-1 | COOK | 577 | 41 |
| FED. ROAD DIST. NO. | | | CONTRACT NO. 60M57 | |
| ILLINOIS FED. AID PROJECT | | | | |