



147TH STREET (IL-83) PAVEMENT ALTERNATES

HOT-MIX ASPHALT PAVEMENT ALTERNATE	PCC PAVEMENT ALTERNATE
- 2" POLYMERIZED HOT-MIX ASPHALT SURFACE COURSE, STONE MATRIX ASPHALT, N80	- 9 1/4" PORTLAND CEMENT CONCRETE (JOINTED)
- 2" POLYMERIZED HOT-MIX ASPHALT BINDER COURSE, STONE MATRIX ASPHALT, N80	- 4 1/2" STABILIZED SUBBASE - HOT-MIX ASPHALT
- 6 1/2" HOT-MIX ASPHALT BINDER COURSE, IL-19.0, N90 (PAID FOR AS HMA BASE COURSE, 6 1/2")	- 12" AGGREGATE SUBGRADE
- 12" AGGREGATE SUBGRADE	

• SEE INTERIM PAVEMENT DESIGN ON THE INTERIM PAVEMENT DETAIL SHEET

NOTES

1. STATION, OFFSET, AND RADIUS CALLOUTS REFER TO EDGE OF PAVEMENT, UNLESS OTHERWISE NOTED.
2. C.E./P.E. INDICATES DRIVEWAY ENTRANCE. SEE DRIVEWAY LAYOUT SHEET FOR DIMENSION DETAILS.

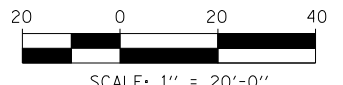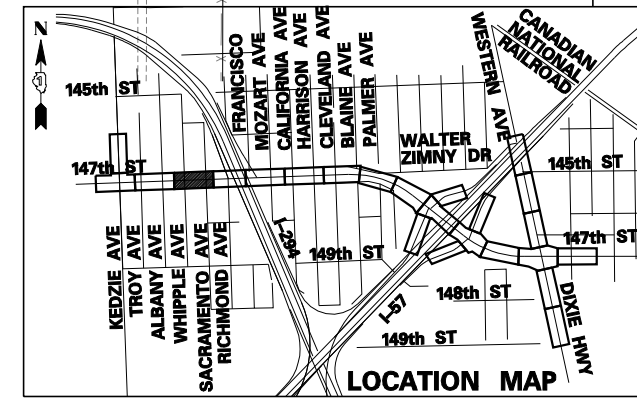

TYLIN INTERNATIONAL USER NAME = PLOT SCALE = PLOT DATE =	DESIGNED - DM DRAWN - DM CHECKED - JPM DATE - 5/23/2012	REVISED - REVISED - REVISED - REVISED -	STATE OF ILLINOIS DEPARTMENT OF TRANSPORTATION	147TH STREET PROJECT PROPOSED PLANS - 147TH STREET		F.A.I. RTE. XX SECTION (0405-1 & 0506-2) R-1 COUNTY COOK TOTAL SHEETS 577 SHEET NO. 59
	SCALE: 1"=20' SHEET NO. 3 OF 25 SHEETS STA. 1015+00 TO STA. 1021+00			CONTRACT NO. 60M57		
	FED. ROAD DIST. NO. ILLINOIS FED. AID PROJECT					