


147TH STREET (IL-83) PAVEMENT ALTERNATES

- | HOT-MIX ASPHALT PAVEMENT ALTERNATE | PCC PAVEMENT ALTERNATE |
|--|---|
| - 2" POLYMERIZED HOT-MIX ASPHALT SURFACE COURSE, STONE MATRIX ASPHALT, N80 | - 9/4" PORTLAND CEMENT CONCRETE (JOINTED) |
| - 2" POLYMERIZED HOT-MIX ASPHALT BINDER COURSE, STONE MATRIX ASPHALT, N80 | - 4 1/2" STABILIZED SUBBASE - HOT-MIX ASPHALT |
| - 6 1/2" HOT-MIX ASPHALT BINDER COURSE, IL-19.0, N90 (PAID FOR AS HMA BASE COURSE, 6 1/2") | - 12" AGGREGATE SUBGRADE |
| - 12" AGGREGATE SUBGRADE | |

NOTES

1. STATION, OFFSET, AND RADIUS CALLOUTS REFER TO EDGE OF PAVEMENT, UNLESS OTHERWISE NOTED.
2. C.E./P.E. INDICATES DRIVEWAY ENTRANCE. SEE DRIVEWAY LAYOUT SHEET FOR DIMENSION DETAILS.
3. SEE INTERSECTION DETAILS - 147TH ST AND CLEVELAND AVE FOR MORE LAYOUT INFORMATION.

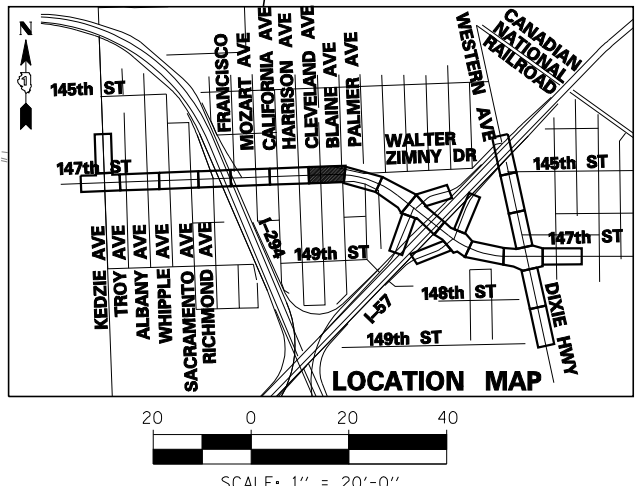

TYLIN INTERNATIONAL	USER NAME =	DESIGNED - DM	REVISED -	STATE OF ILLINOIS DEPARTMENT OF TRANSPORTATION	147TH STREET PROJECT PROPOSED PLANS - 147TH STREET			F.A.I. RTE.	SECTION	COUNTY	TOTAL SHEETS	SHEET NO.
	PLOT SCALE =	DRAWN - DM	REVISED -		SCALE: 1"=20'	SHEET NO. 7 OF 25 SHEETS	STA. 1038+00 TO STA. 1044+00	XX	(0405-1 & 0506-2) R-1	COOK	577	63
	PLOT DATE =	CHECKED - JPM	REVISED -				FED. ROAD DIST. NO.	ILLINOIS	FED. AID PROJECT	CONTRACT NO. 60M57		
DATE - 5/23/2012		REVISED -										