



RAMP PAVEMENT:
 9" PORTLAND CEMENT CONCRETE PAVEMENT (JOINED)
 4 1/2" STABILIZED SUBBASE - HOT-MIX ASPHALT
 12" AGGREGATE SUBGRADE

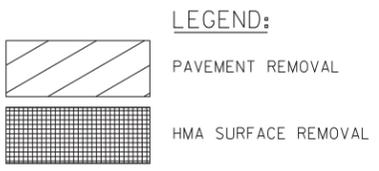

- NOTES**
1. STATION, OFFSET, AND RADIUS CALLOUTS REFER TO EDGE OF PAVEMENT, UNLESS OTHERWISE NOTED.
 2. C.E./P.E. INDICATES DRIVEWAY ENTRANCE. SEE DRIVEWAY LAYOUT SHEET FOR DIMENSION DETAILS.

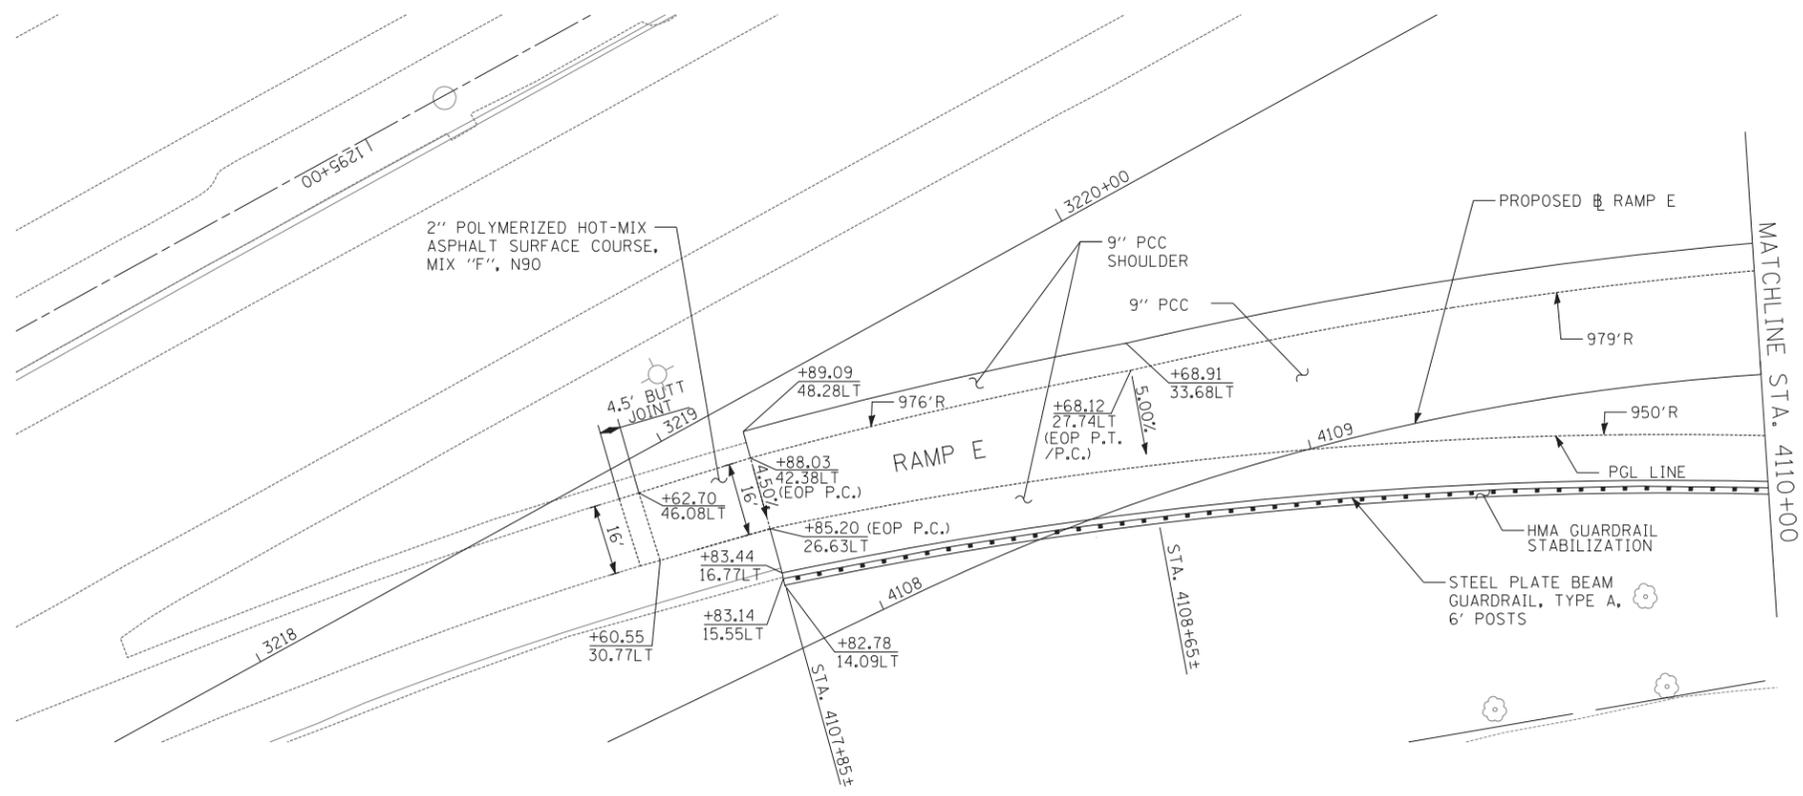

TYLIN INTERNATIONAL	USER NAME =	DESIGNED - DM	REVISED -	STATE OF ILLINOIS DEPARTMENT OF TRANSPORTATION	147TH STREET PROJECT REMOVAL AND PROPOSED PLANS - RAMP E			F.A.I. RE.	SECTION	COUNTY	TOTAL SHEETS	SHEET NO.
	PLOT SCALE =	CHECKED - JPM	REVISED -		SCALE: 1"=20'	SHEET NO. 23 OF 25 SHEETS	STA. 4109+00 TO STA. 4114+50	XX	(0405-1 & 0506-2) R-1	COOK	577	79
	PLOT DATE =	DATE - 5/23/2012	REVISED -						CONTRACT NO. 60M57			
p:\602540(57-294)\road\p10_147th\PI0_PP_SHT23.dgn								FED. ROAD DIST. NO. ILLINOIS FED. AID PROJECT				

p:\602540(57-294)\road\p10_147th\PI0_PP_SHT23.dgn 3:52:20 PM 5/21/2012