



PLAN	SURVEYED	BY	DATE
	PLOTTED		
	GRADES CHECKED		
	STRUCTURE NOTATIONS CHECKED		
	NOTE BOOK NO.		
	CHECKED BY		
	DATE		



NOTE:  
GRADES ON INTERSECTION DETAIL SHEETS SHALL GOVERN.

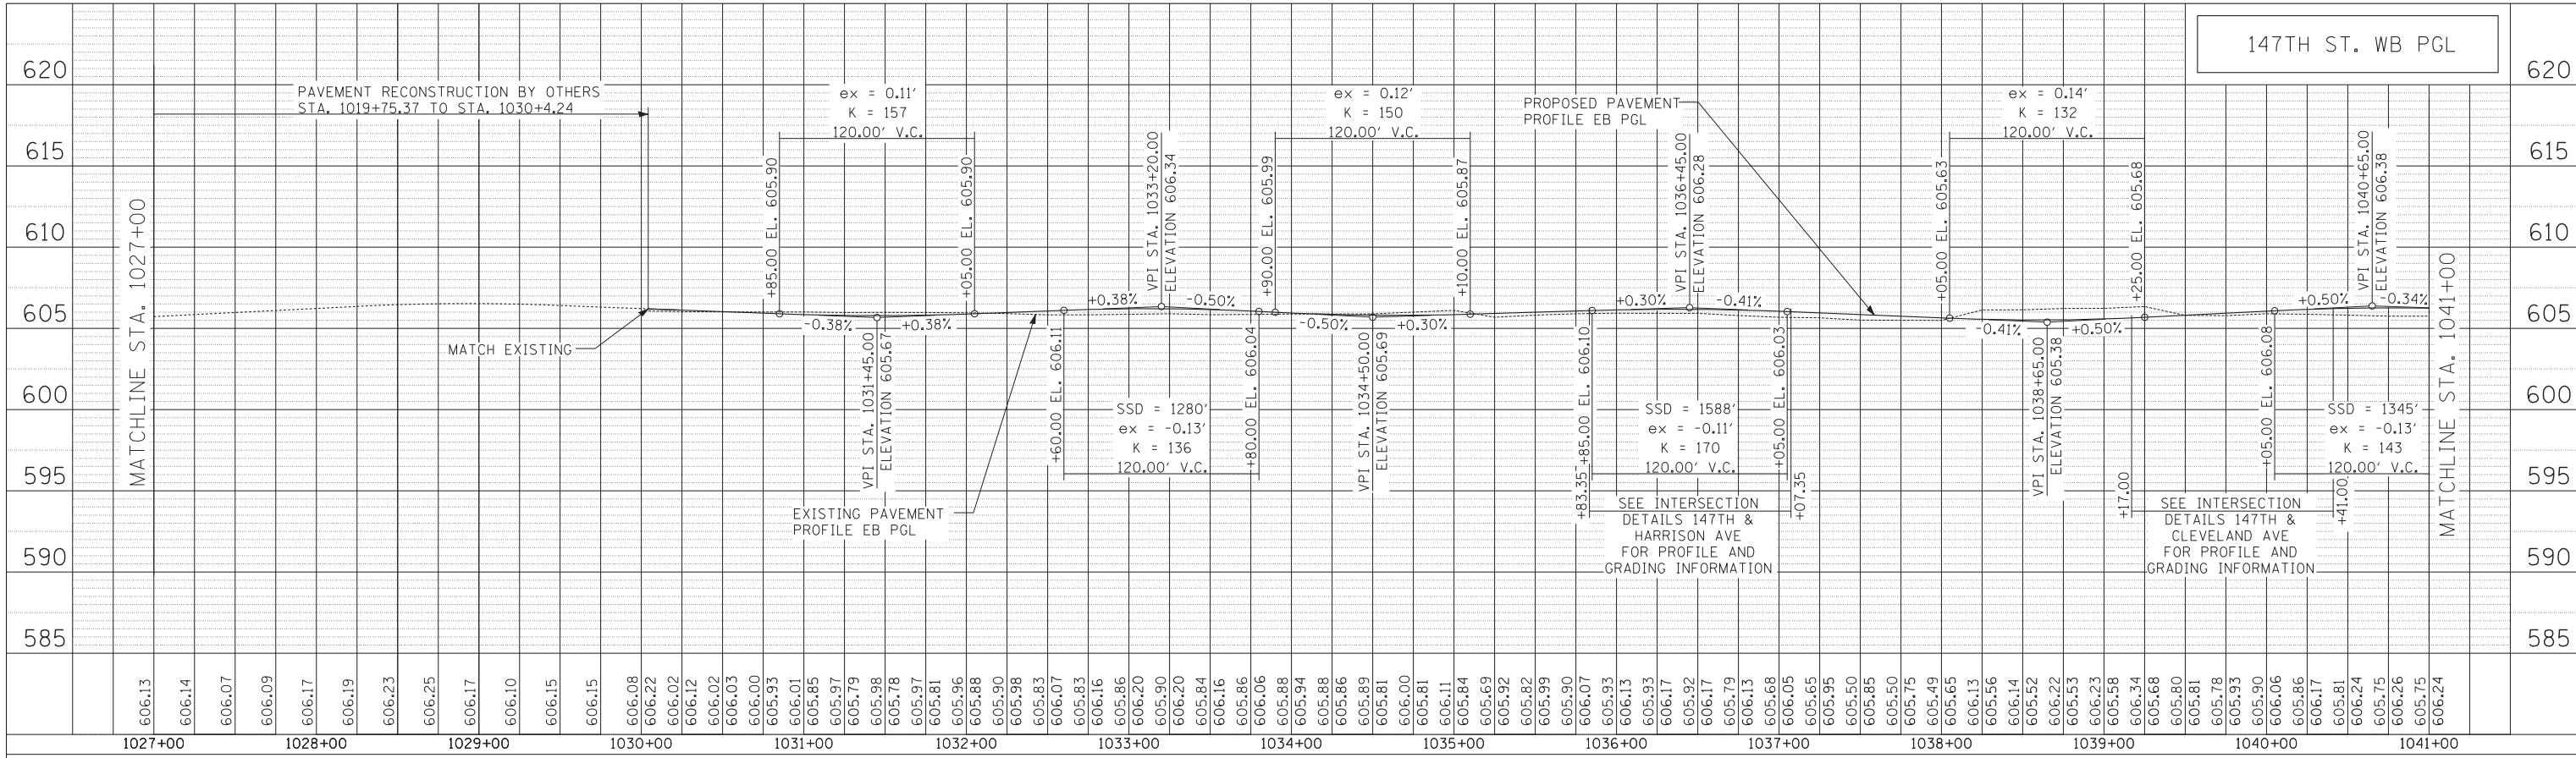

PROFILE	SURVEYED	BY	DATE
	PLOTTED		
	GRADES CHECKED		
	STRUCTURE NOTATIONS CHECKED		
	NOTE BOOK NO.		
	CHECKED BY		
	DATE		

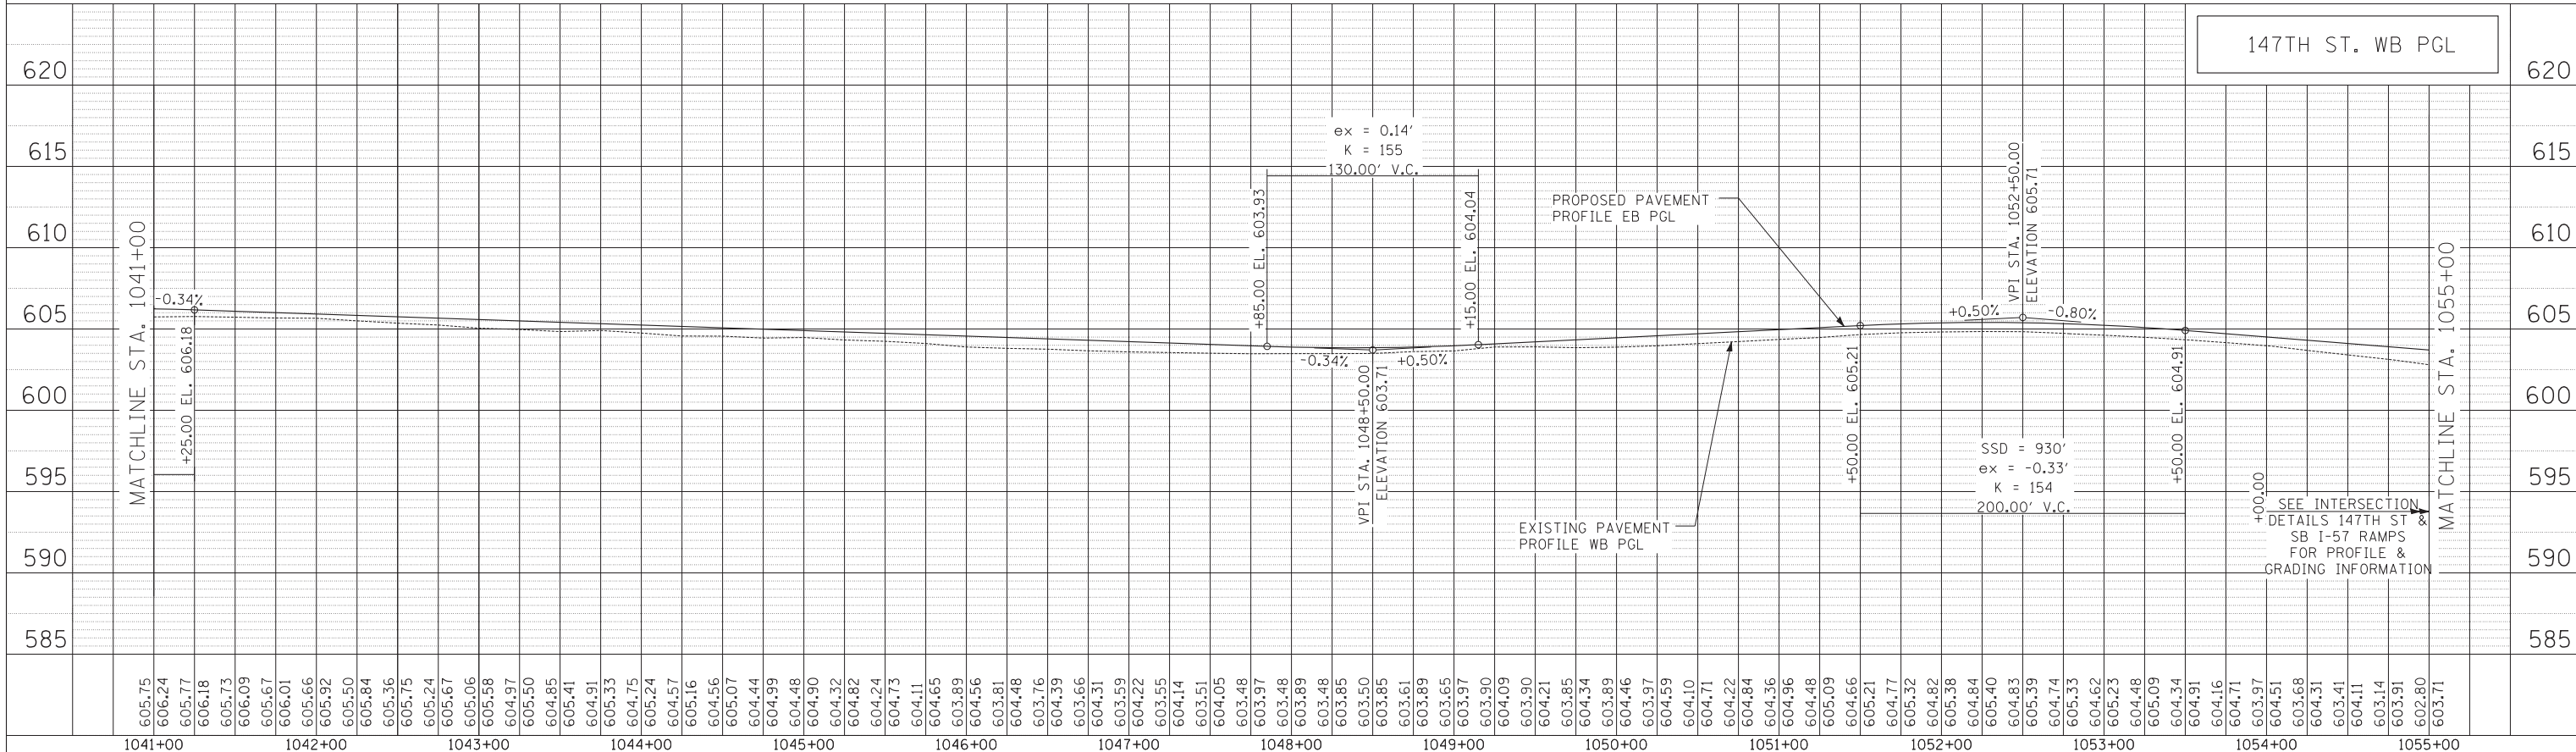

USER NAME	-	DESIGNED	-	JPM	REVISED	-
		DRAWN	-	DM	REVISED	-
PLOT SCALE	-	CHECKED	-		REVISED	-
PLOT DATE	-	DATE	-	5/23/2012	REVISED	-

STATE OF ILLINOIS	DEPARTMENT OF TRANSPORTATION
-------------------	------------------------------

147TH STREET PROJECT	147TH STREET WESTBOUND PROFILE
----------------------	--------------------------------

SCALE: 1"=50'	SHEET NO. 2 OF 3 SHEETS	STA. 1027+00 TO STA. 1055+00
---------------	-------------------------	------------------------------

F.A.I. RTE.	SECTION	COUNTY	TOTAL SHEETS	SHEET NO.
XX	(0405-1 & 0506-2) R-1	COOK	577	86
CONTRACT NO. 60M57				
FED. ROAD DIST. NO. ILLINOIS FED. AID PROJECT				