



PLAN	SURVEYED	BY	DATE
	PLOTTED		
	GRADES CHECKED		
	STRUCTURE NOTATIONS CHECKED		
	NOTE BOOK NO.		
	CHECKED		
	DATE		

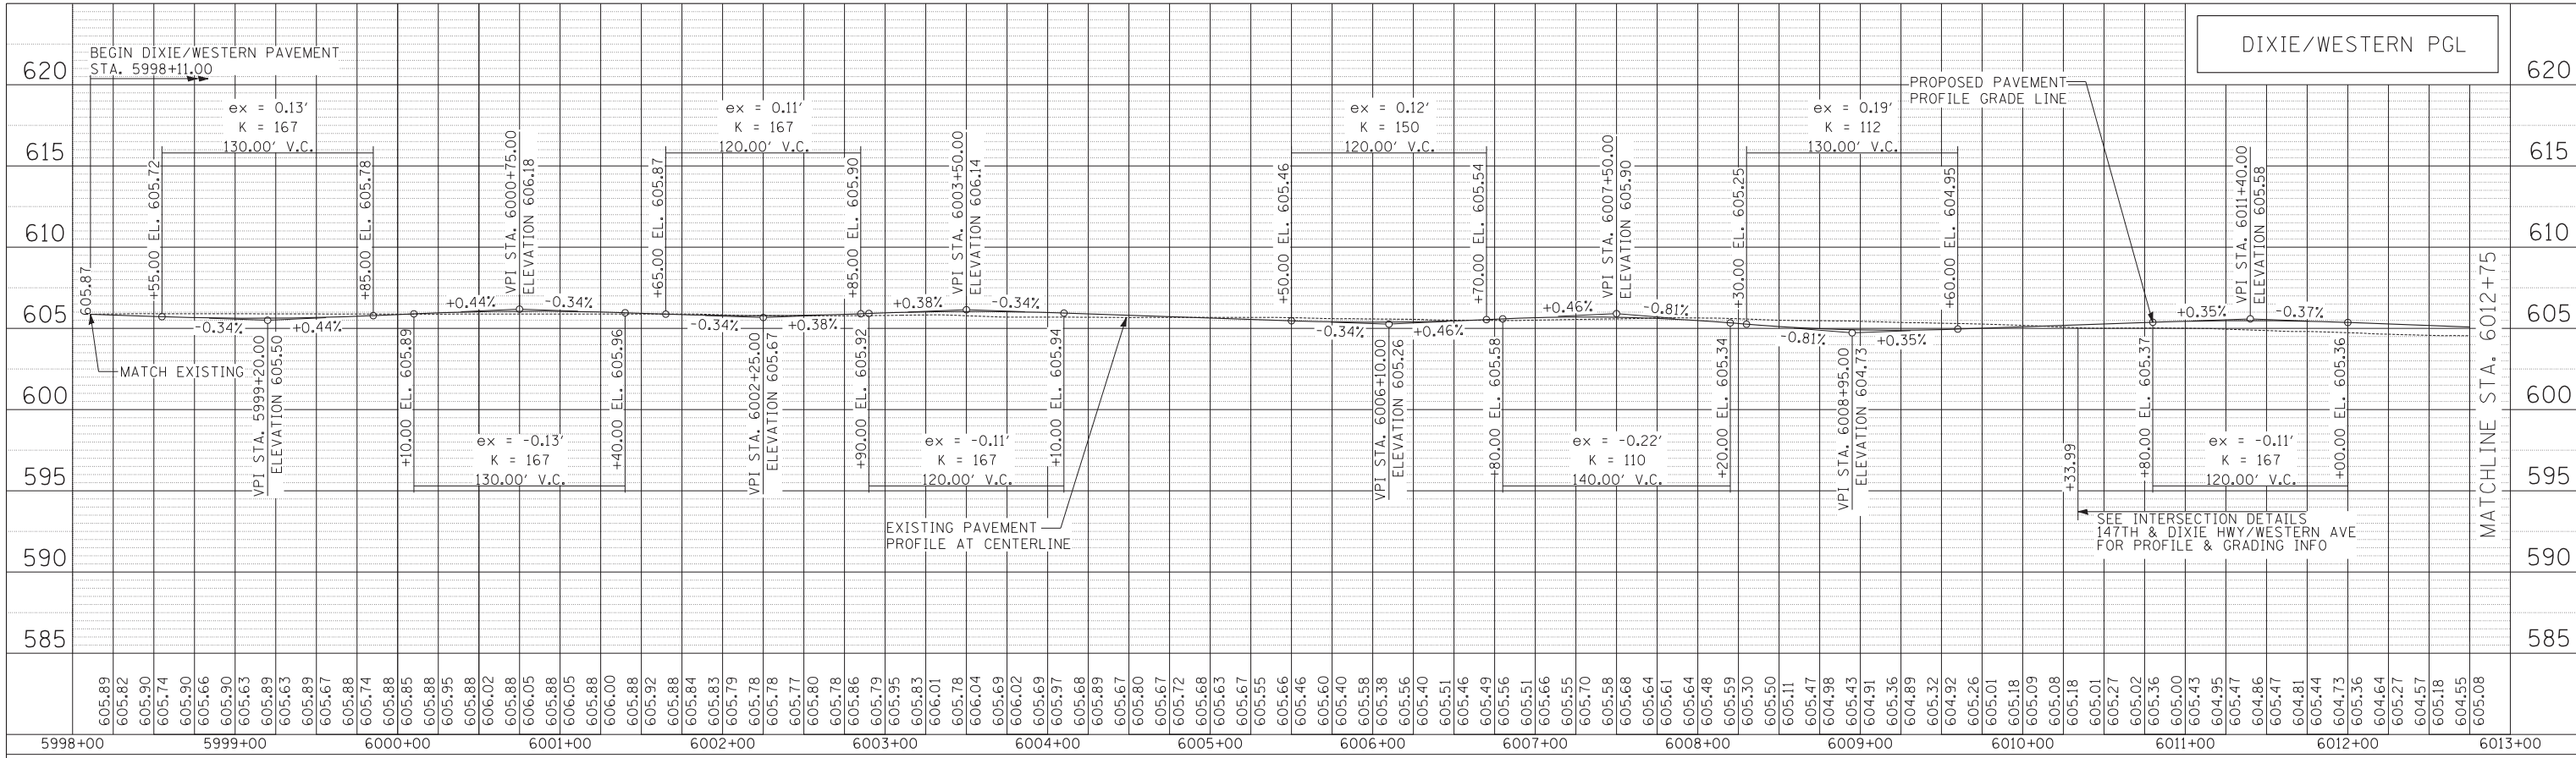

PROFILE	SURVEYED	BY	DATE
	PLOTTED		
	GRADES CHECKED		
	STRUCTURE NOTATIONS CHECKED		
	NOTE BOOK NO.		
	CHECKED		
	DATE		

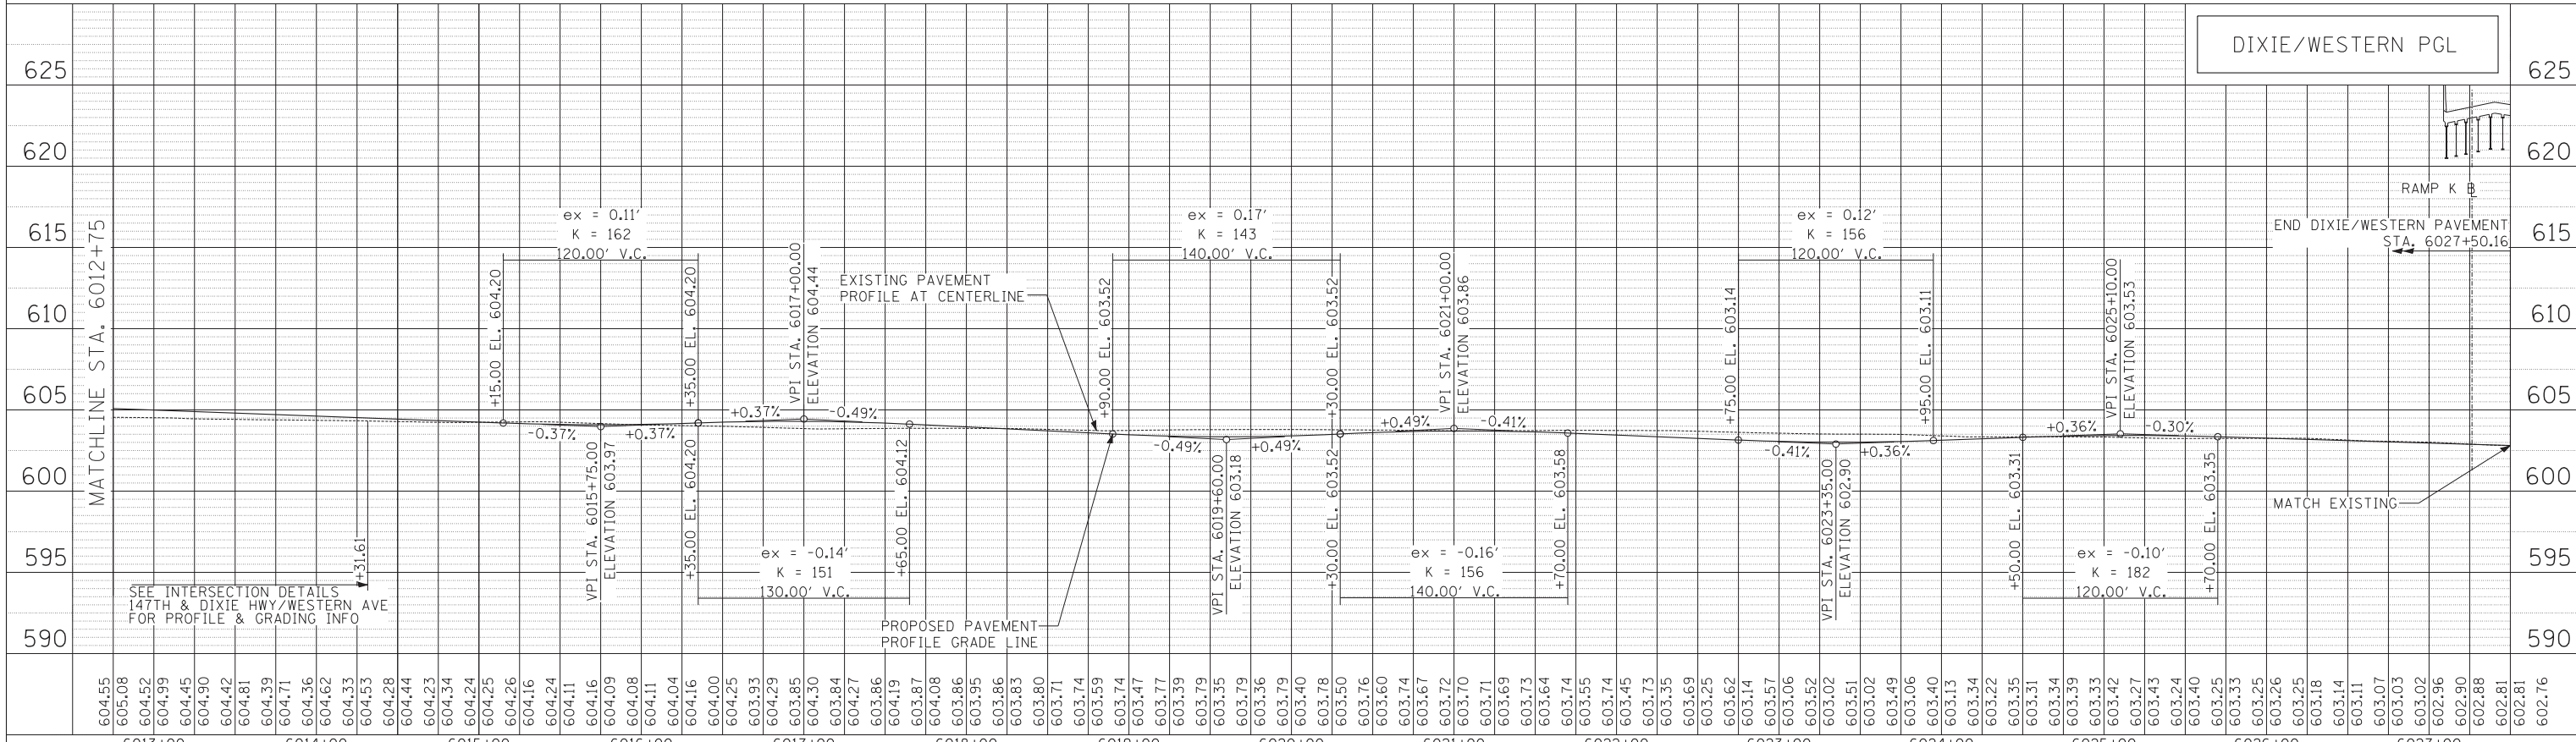

TYLIN INTERNATIONAL USER NAME - PLOT SCALE - PLOT DATE	DESIGNED - JPM	REVISED -	STATE OF ILLINOIS DEPARTMENT OF TRANSPORTATION	17TH STREET PROJECT DIXIE/WESTERN PROFILE	F.A.I. SECTION	COUNTY	TOTAL SHEETS	SHEET NO.
	DRAWN - DM	REVISED -			XX (0405-1 & 0506-2) R-1	COOK	577	88
	CHECKED -	REVISED -			CONTRACT NO. 60M57			
	DATE - 5/23/2012	REVISED -			FED. ROAD DIST. NO. ILLINOIS FED. AID PROJECT			