



STAGES 2A, 2B & 2C: 147TH ST: STA. 1056+50 TO STA. 1062+50

U - U

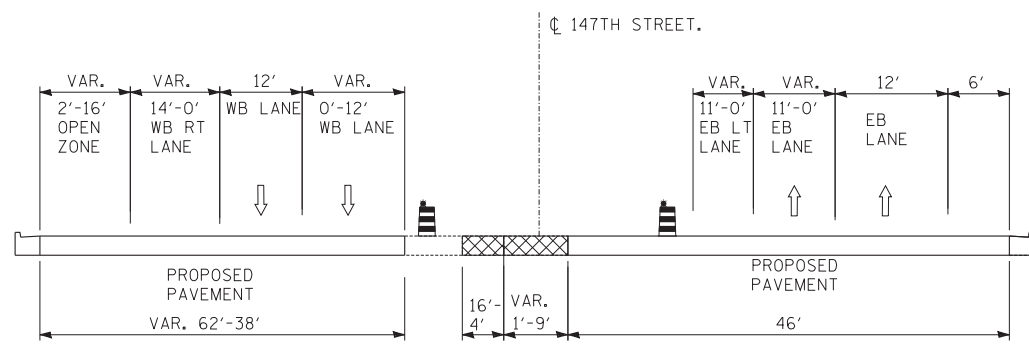


STAGE 2C: 147TH ST: STA. 1062+63 TO STA. 1074+55

X - X

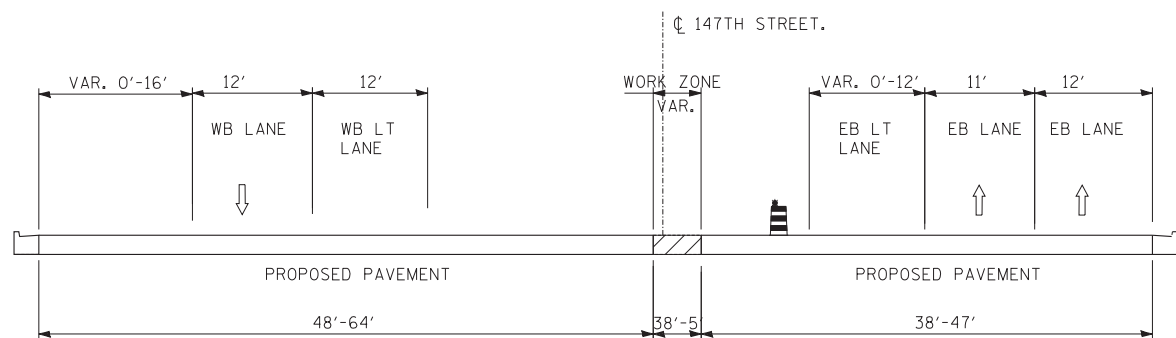


STAGES 3, 3A & 3B: 147TH ST: STA. 1056+50 TO STA. 1062+50

HH - HH

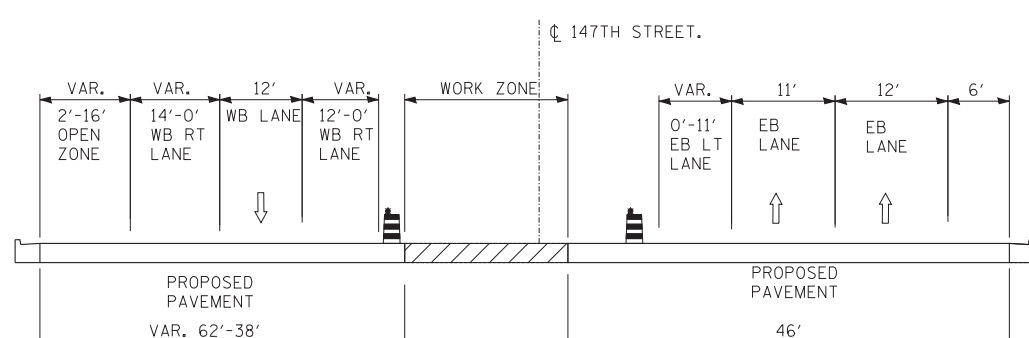


STAGE 3, 3A & 3B: 147TH ST: STA. 1062+63 TO STA. 1074+55

II - II

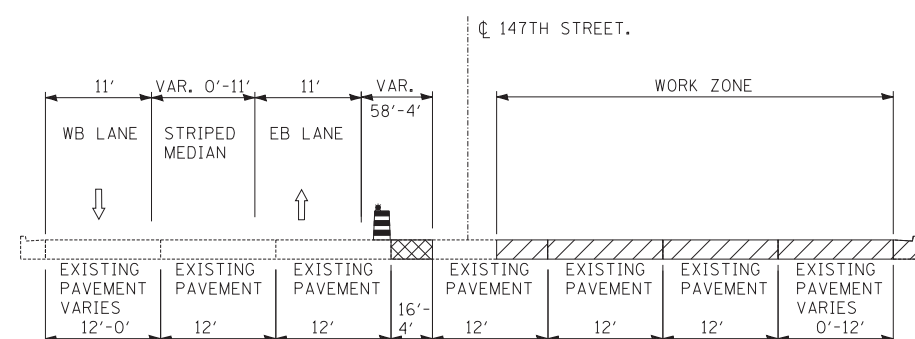


STAGES 1, 1A, 1B & 1C: 147TH ST: STA. 1062+63 TO STA. 1074+55

H - H

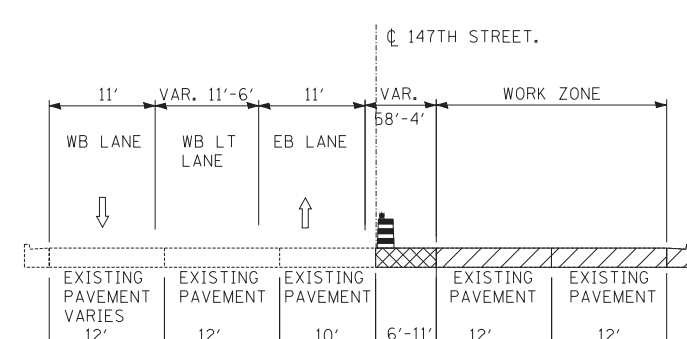

STAGES 1, 1A, 1B & 1C: 147TH ST: STA. 1075+50 TO STA. 1079+42

I - I

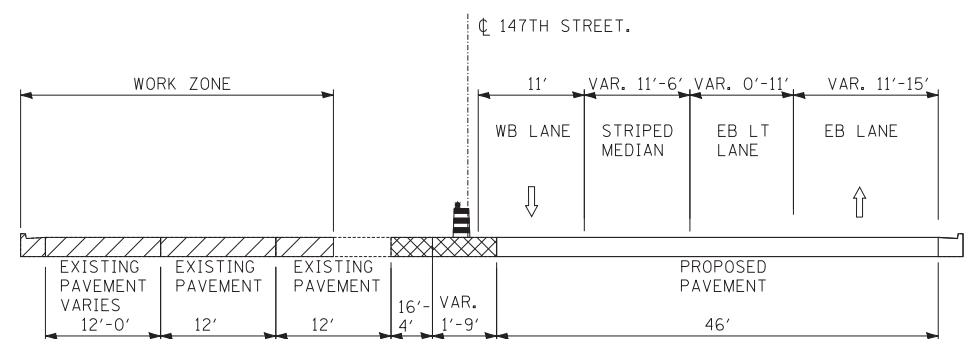

STAGES 2: 147TH ST: STA. 1062+63 TO STA. 1074+55

S - S

LEGEND

- TRAFFIC MOVEMENT
- TEMPORARY CONCRETE BARRIER (WITH MONO-DIRECTIONAL PRISMATIC REFLECTORS ON TOP AND SIDE FACING TRAFFIC)
- WORK ZONE
- TEMPORARY PAVEMENT
- DRUM WITH MONO-DIRECTIONAL STEADY BURNING LIGHT

TYLIN INTERNATIONAL	USER NAME =	DESIGNED - JDU	REVISED -
		DRAWN - JDU	REVISED -
	PLOT SCALE =	CHECKED - SES	REVISED -
	PLOT DATE =	DATE - 5/23/2012	REVISED -

STATE OF ILLINOIS
DEPARTMENT OF TRANSPORTATION

147TH STREET PROJECT
MAINTENANCE OF TRAFFIC - TYPICAL SECTIONS

SCALE: N.T.S. SHEET NO. 6 OF 8 SHEETS STA. TO STA.

F.A.I. RTE.	SECTION	COUNTY	TOTAL SHEETS	SHEET NO.
XX	(0405-1 & 0506-2) R-1	COOK	577	98
FED. ROAD DIST. NO.			ILLINOIS FED. AID PROJECT	
			CONTRACT NO. 60M57	