
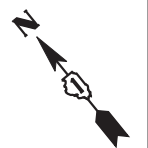



PI0\_DRREM\_SHT08\_HRGREEN.dgn 4/26/2012 11:20:43 AM

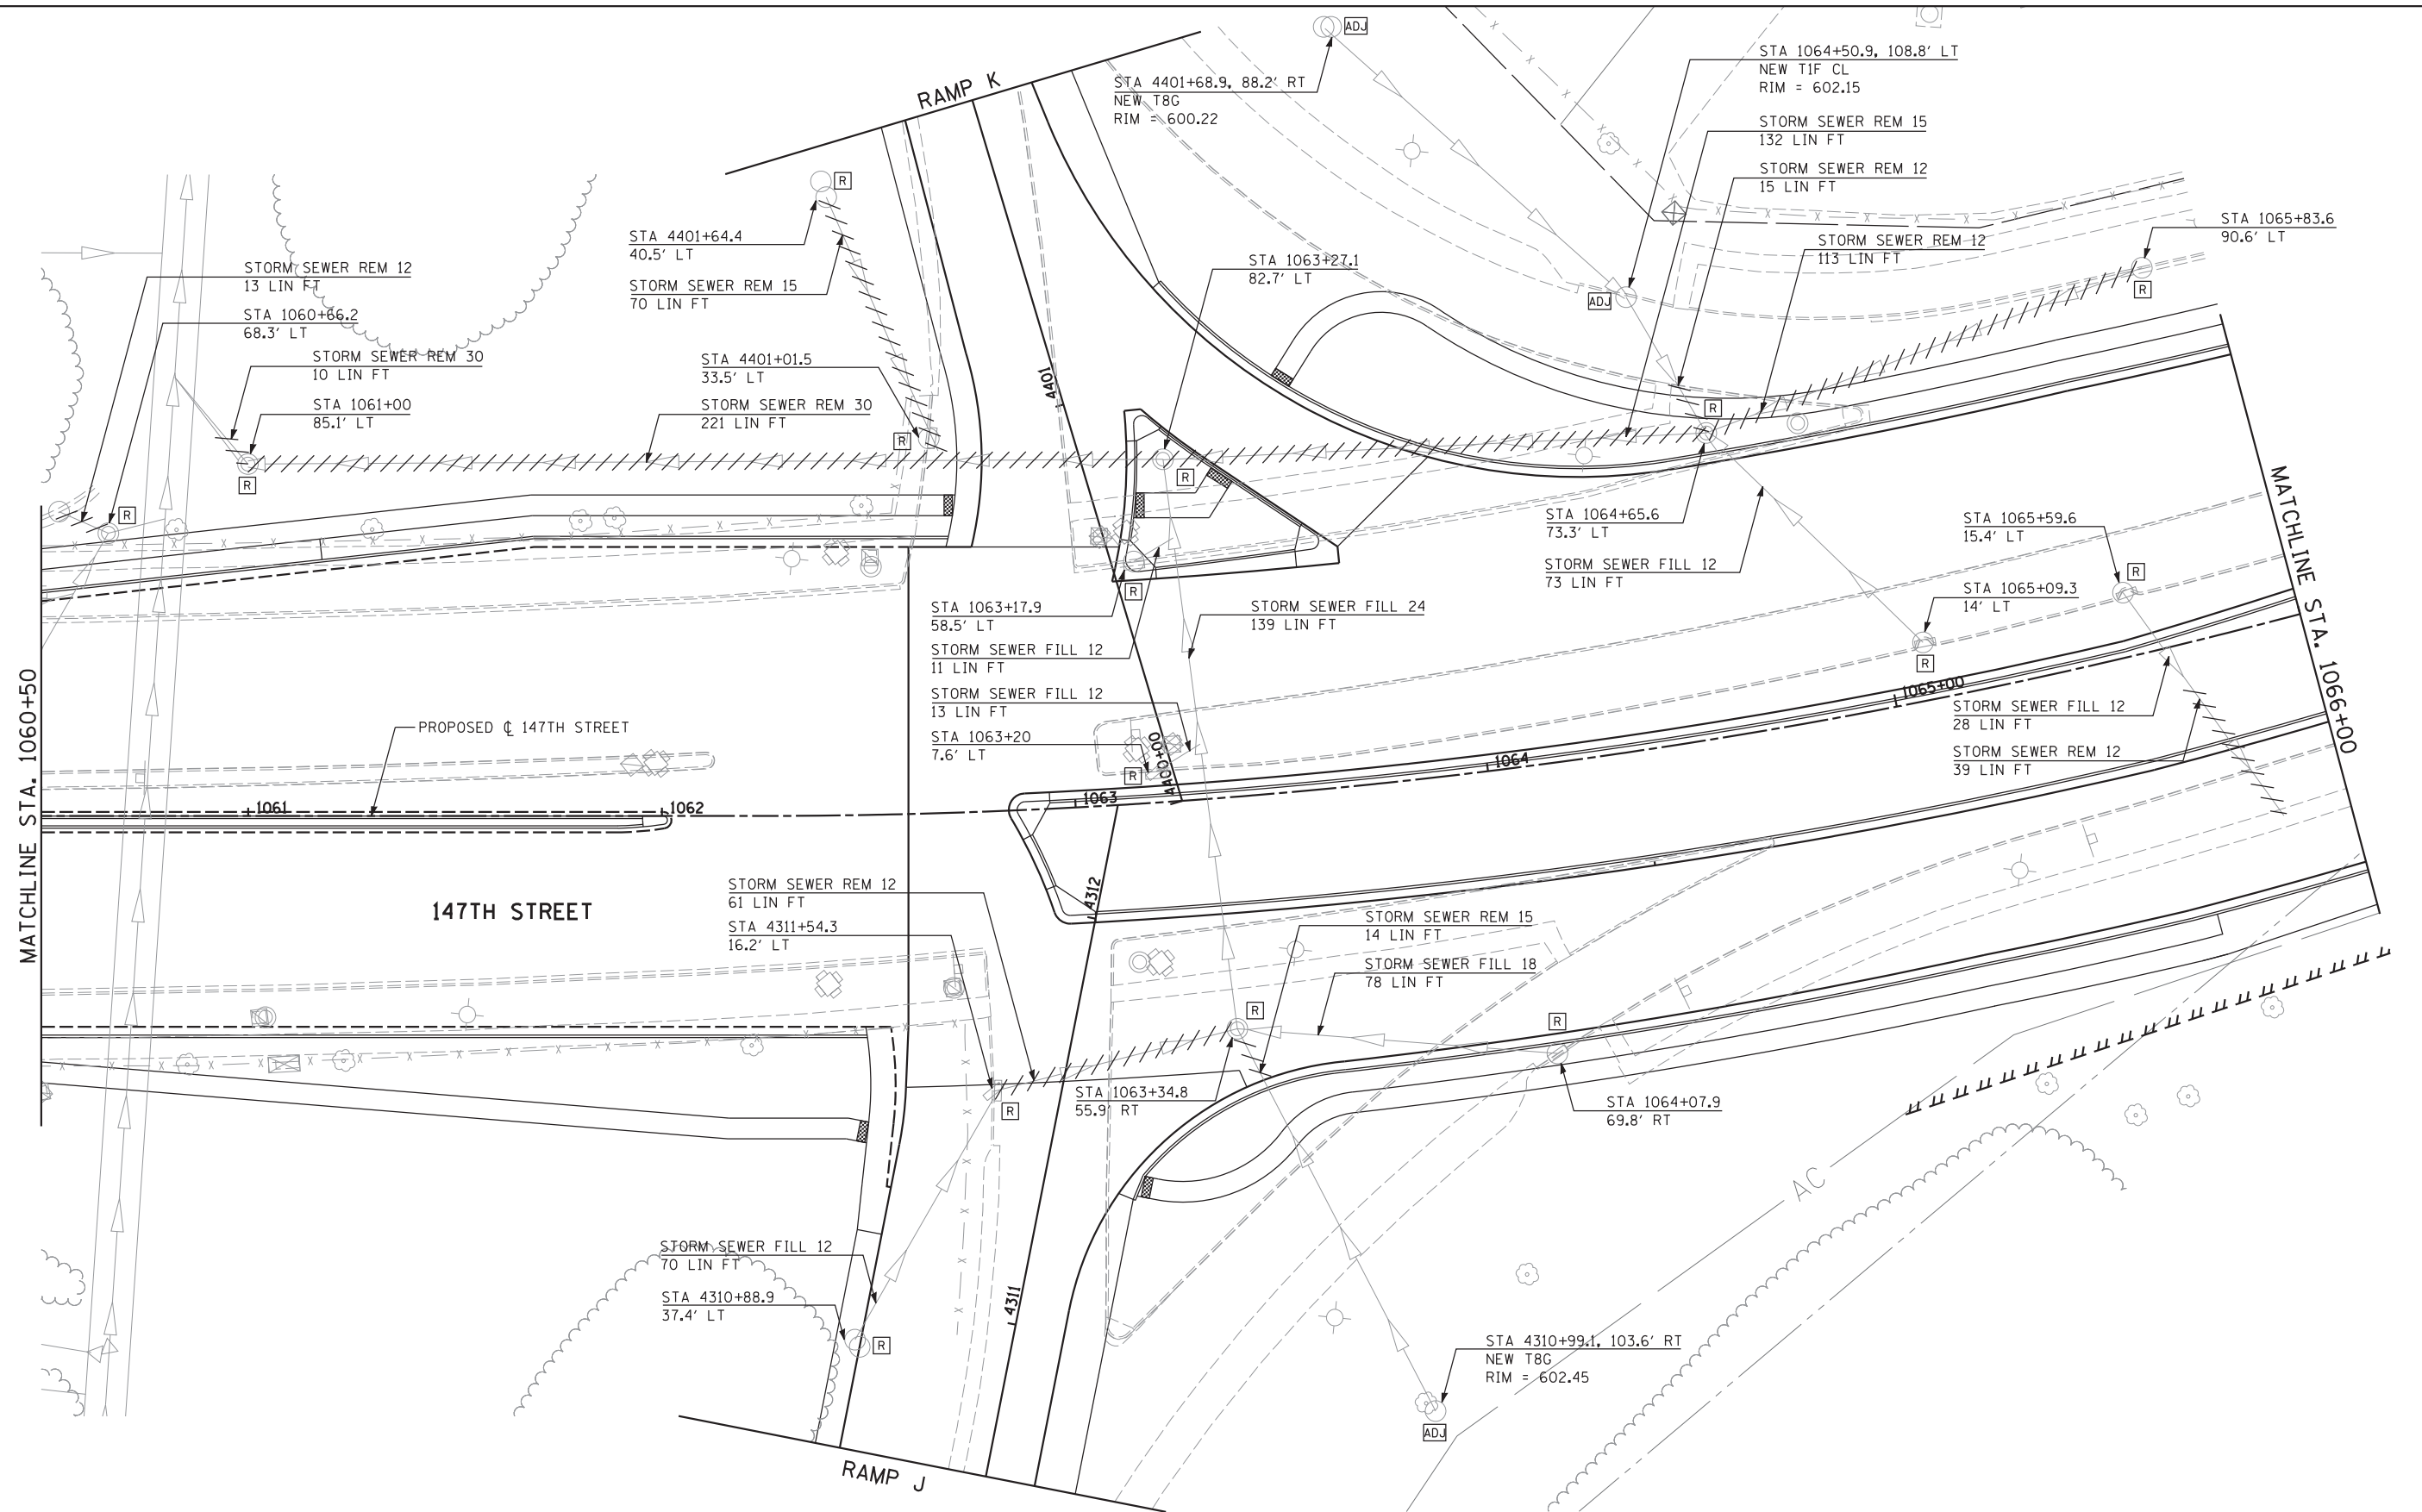

NOTE:  
 ALL ABANDONED SEWER WITHIN THE RIGHT-OF-WAY AND AS INDICATED ON THE PLANS SHALL BE FILLED WITH CONTROLLED LOW STRENGTH MATERIAL (CLSM) AND PLUGGED ON EACH END. THIS WORK WILL BE PAID FOR AT THE CONTRACT UNIT PRICE PER CUBIC YARD OF CLSM.

**LEGEND**

- — — — — EXISTING RIGHT-OF-WAY
- - - - - PROPOSED RIGHT-OF-WAY
- ||||| PROPOSED TEMPORARY EASEMENT

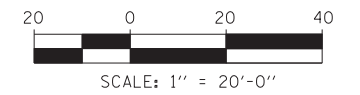

**HRGreen.com**  
 Illinois Professional Design Firm  
 # 184-001322

USER NAME =	DESIGNED - JRS	REVISED - JRS 12/01/2011
	DRAWN - MJF	REVISED - JRS 02/15/2012
PLOT SCALE =	CHECKED - APS	REVISED - JRS 05/04/2012
PLOT DATE	DATE - 7/22/2011	REVISED -

**STATE OF ILLINOIS  
 DEPARTMENT OF TRANSPORTATION**

**147TH STREET PROJECT  
 EXISTING DRAINAGE AND REMOVAL PLAN - 147TH STREET**

SCALE: 1"=20'    SHEET NO. 8 OF 15 SHEETS    STA. 1060+50 TO STA. 1066+00

F.A.I. RTE.	SECTION	COUNTY	TOTAL SHEETS	SHEET NO.
57	(0405-1 & 0506-2) R-1	COOK	577	205
FED. ROAD DIST. NO. ILLINOIS FED. AID PROJECT			CONTRACT NO. 60M57	