


INTERSECTION PAVEMENT ELEVATIONS

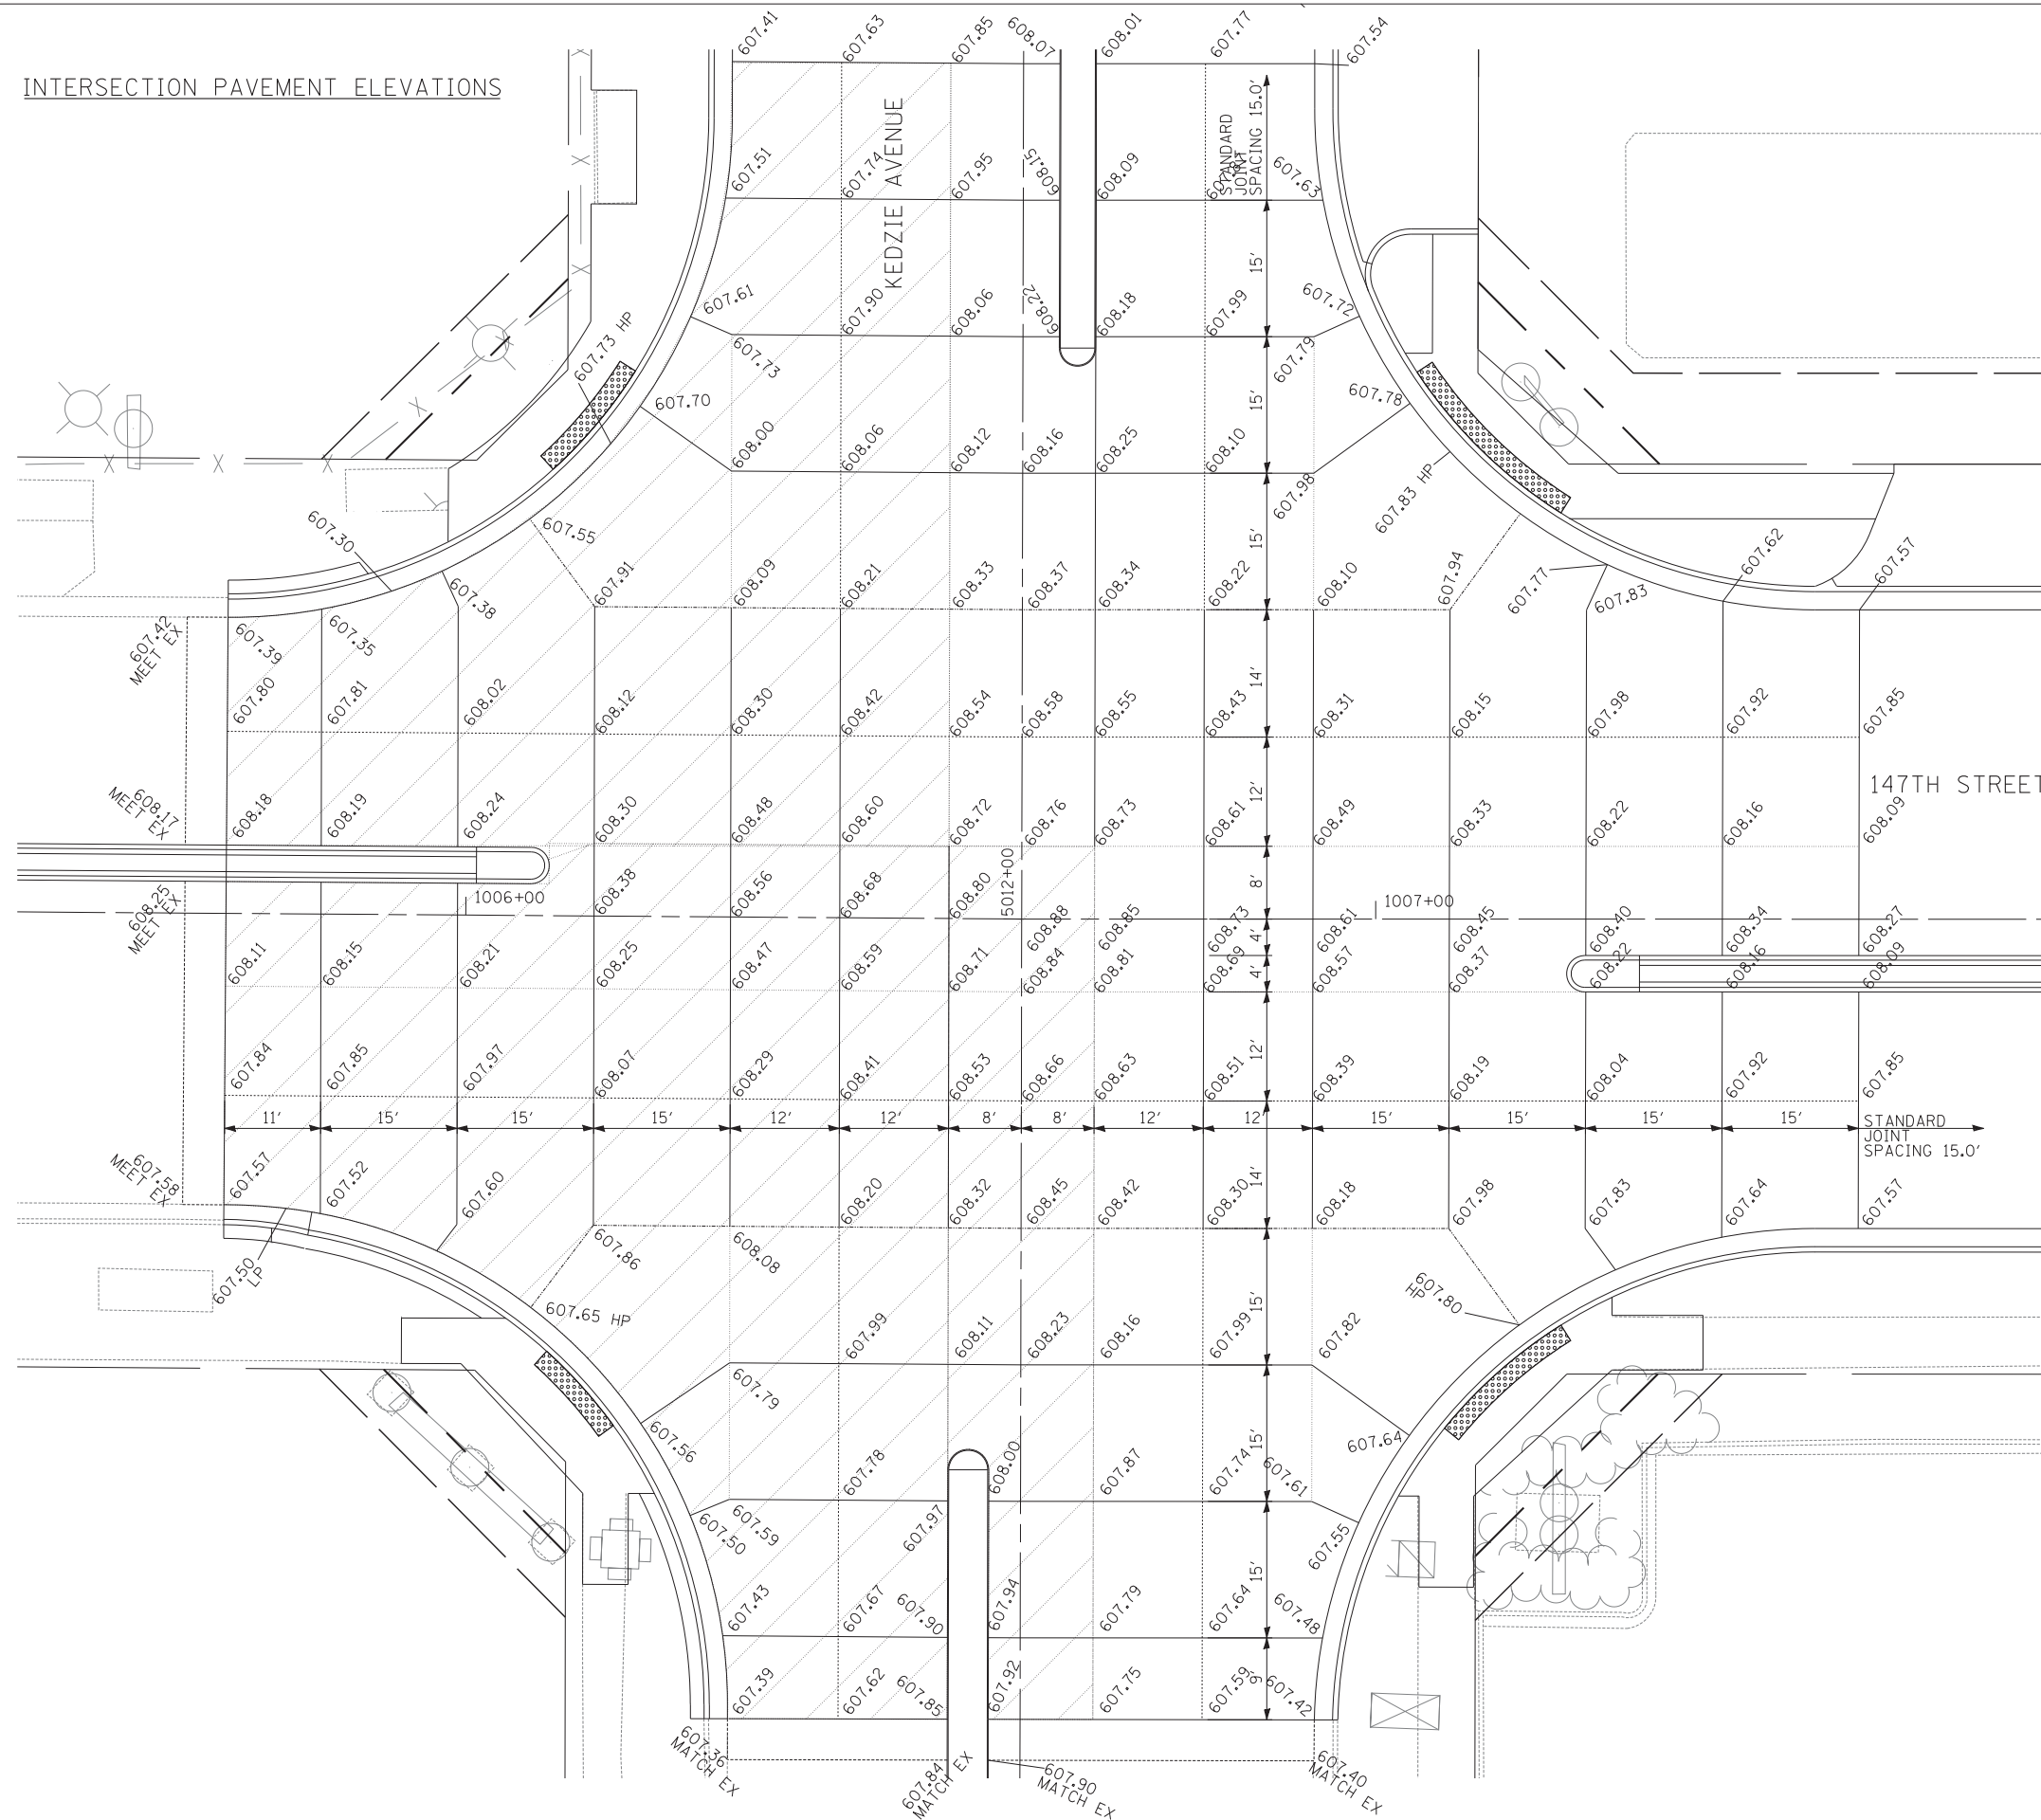


NOTES

- ADA RAMP PER IDOT STD 424001 PAID FOR AS PCC SIDEWALK 5".
- ADA RAMP PER IDOT STD 424031 PAID FOR AS CONCRETE MEDIAN SURFACE 4".

LEGEND

- ◊ ROADWAY
- SAWED LONGITUDINAL JOINT (IDOT 420001)
- LONGITUDINAL CONSTRUCTION JOINT GROUTED-IN-PLACE TIE BAR (IDOT 420001)
- SAWED CONTRACTION JOINT (IDOT 420001)
- 1 INCH EXPANSION JOINT WITH SLEEPER SLAB (SEE DETAIL ON THIS SHEET)

JOINTING NOTE:  
 - IDOT STANDARD 420001 APPLIES TO THE PCC ALTERNATE ONLY.  
 - PAVEMENT ELEVATION LOCATIONS ARE IDENTICAL IN THE PCC AND HMA PAVEMENT ALTERNATES.

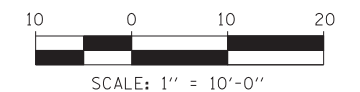

**TYLIN INTERNATIONAL**

USER NAME =	DESIGNED - JDU	REVISED -
PLOT SCALE =	DRAWN - JDU	REVISED -
PLOT DATE =	CHECKED - JPM	REVISED -
	DATE - 5/23/2012	REVISED -

**STATE OF ILLINOIS  
 DEPARTMENT OF TRANSPORTATION**

**147TH STREET PROJECT  
 INTERSECTION DETAILS - 147TH ST AND KEDZIE AVE**

SCALE: 1"=10'	SHEET NO. 2 OF 2 SHEETS	STA. 1005+50 TO STA. 1007+75
---------------	-------------------------	------------------------------

F.A.I. RTE.	SECTION	COUNTY	TOTAL SHEETS	SHEET NO.
XX	(0405-1 & 0506-2) R-1	COOK	577	<b>315</b>
FED. ROAD DIST. NO.			ILLINOIS FED. AID PROJECT	
			CONTRACT NO. 60M57	