



THE FOLLOWING ITEMS SHALL BE REMOVED BY THE CONTRACTOR AND SHALL BE DISPOSED OF BY THEM OUTSIDE SIDE THE RIGHT-OF-WAY AT THEIR EXPENSE. THE SALVAGE VALUE OF THE REMOVED EQUIPMENT SHALL BE REFLECTED IN THE CONTRACT BID PRICE.

- 1 EACH TRAFFIC SIGNAL CONTROLLER
- 12 EACH SIGNAL HEAD, 1-FACE, 3-SECTION
- 2 EACH ALUMINUM MAST ARM AND POLE
- 6 EACH SIGNAL POST
- 4 EACH PEDESTRIAN SIGNAL HEAD, 2-FACE
- 4 EACH PEDESTRIAN PUSH-BUTTON
- 1 EACH SERVICE INSTALLATION
- 5 EACH HANDHOLE
- 1 EACH DOUBLE HANDHOLE

THE FOLLOWING ITEMS SHALL BE REMOVED AND RELOCATED WITHIN THIS INTERSECTION. CONTRACTOR SHALL BE RESPONSIBLE TO KEEP THE FOLLOWING ITEMS SAFELY STORED, FREE FROM THEFT OR DAMAGE UNTIL THE RELOCATION TO SPAN WIRE IS POSSIBLE.



- 53 SOFT SIGN PANEL - TYPE 2 (MAST ARM MOUNTED STREET NAME SIGNS)

THE FOLLOWING EXISTING TRAFFIC SIGNAL EQUIPMENT SHALL BE REMOVED BY THE CONTRACTOR AND SHALL REMAIN THE PROPERTY OF THE AGENCY LISTED BELOW. THE CONTRACTOR SHALL SAFELY STORE, FREE FROM THEFT OR DAMAGE, AND ARRANGE FOR PICK UP OF ALL EQUIPMENT TO BE RETURNED TO THE LISTED AGENCY AS PER THE TRAFFIC SIGNAL SPECIFICATIONS.

AGENCY: VILLAGE OF POSEN

- 2 EACH LIGHT DETECTOR
- 1 EACH LIGHT DETECTOR AMPLIFIER

RADIO INTERCONNECT TO KEDZIE AVE
RADIO INTERCONNECT TO HARRISON AVE

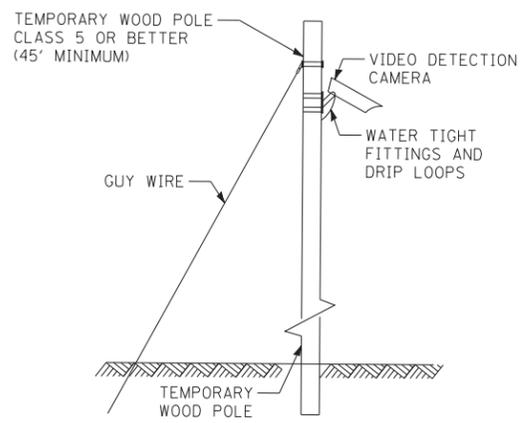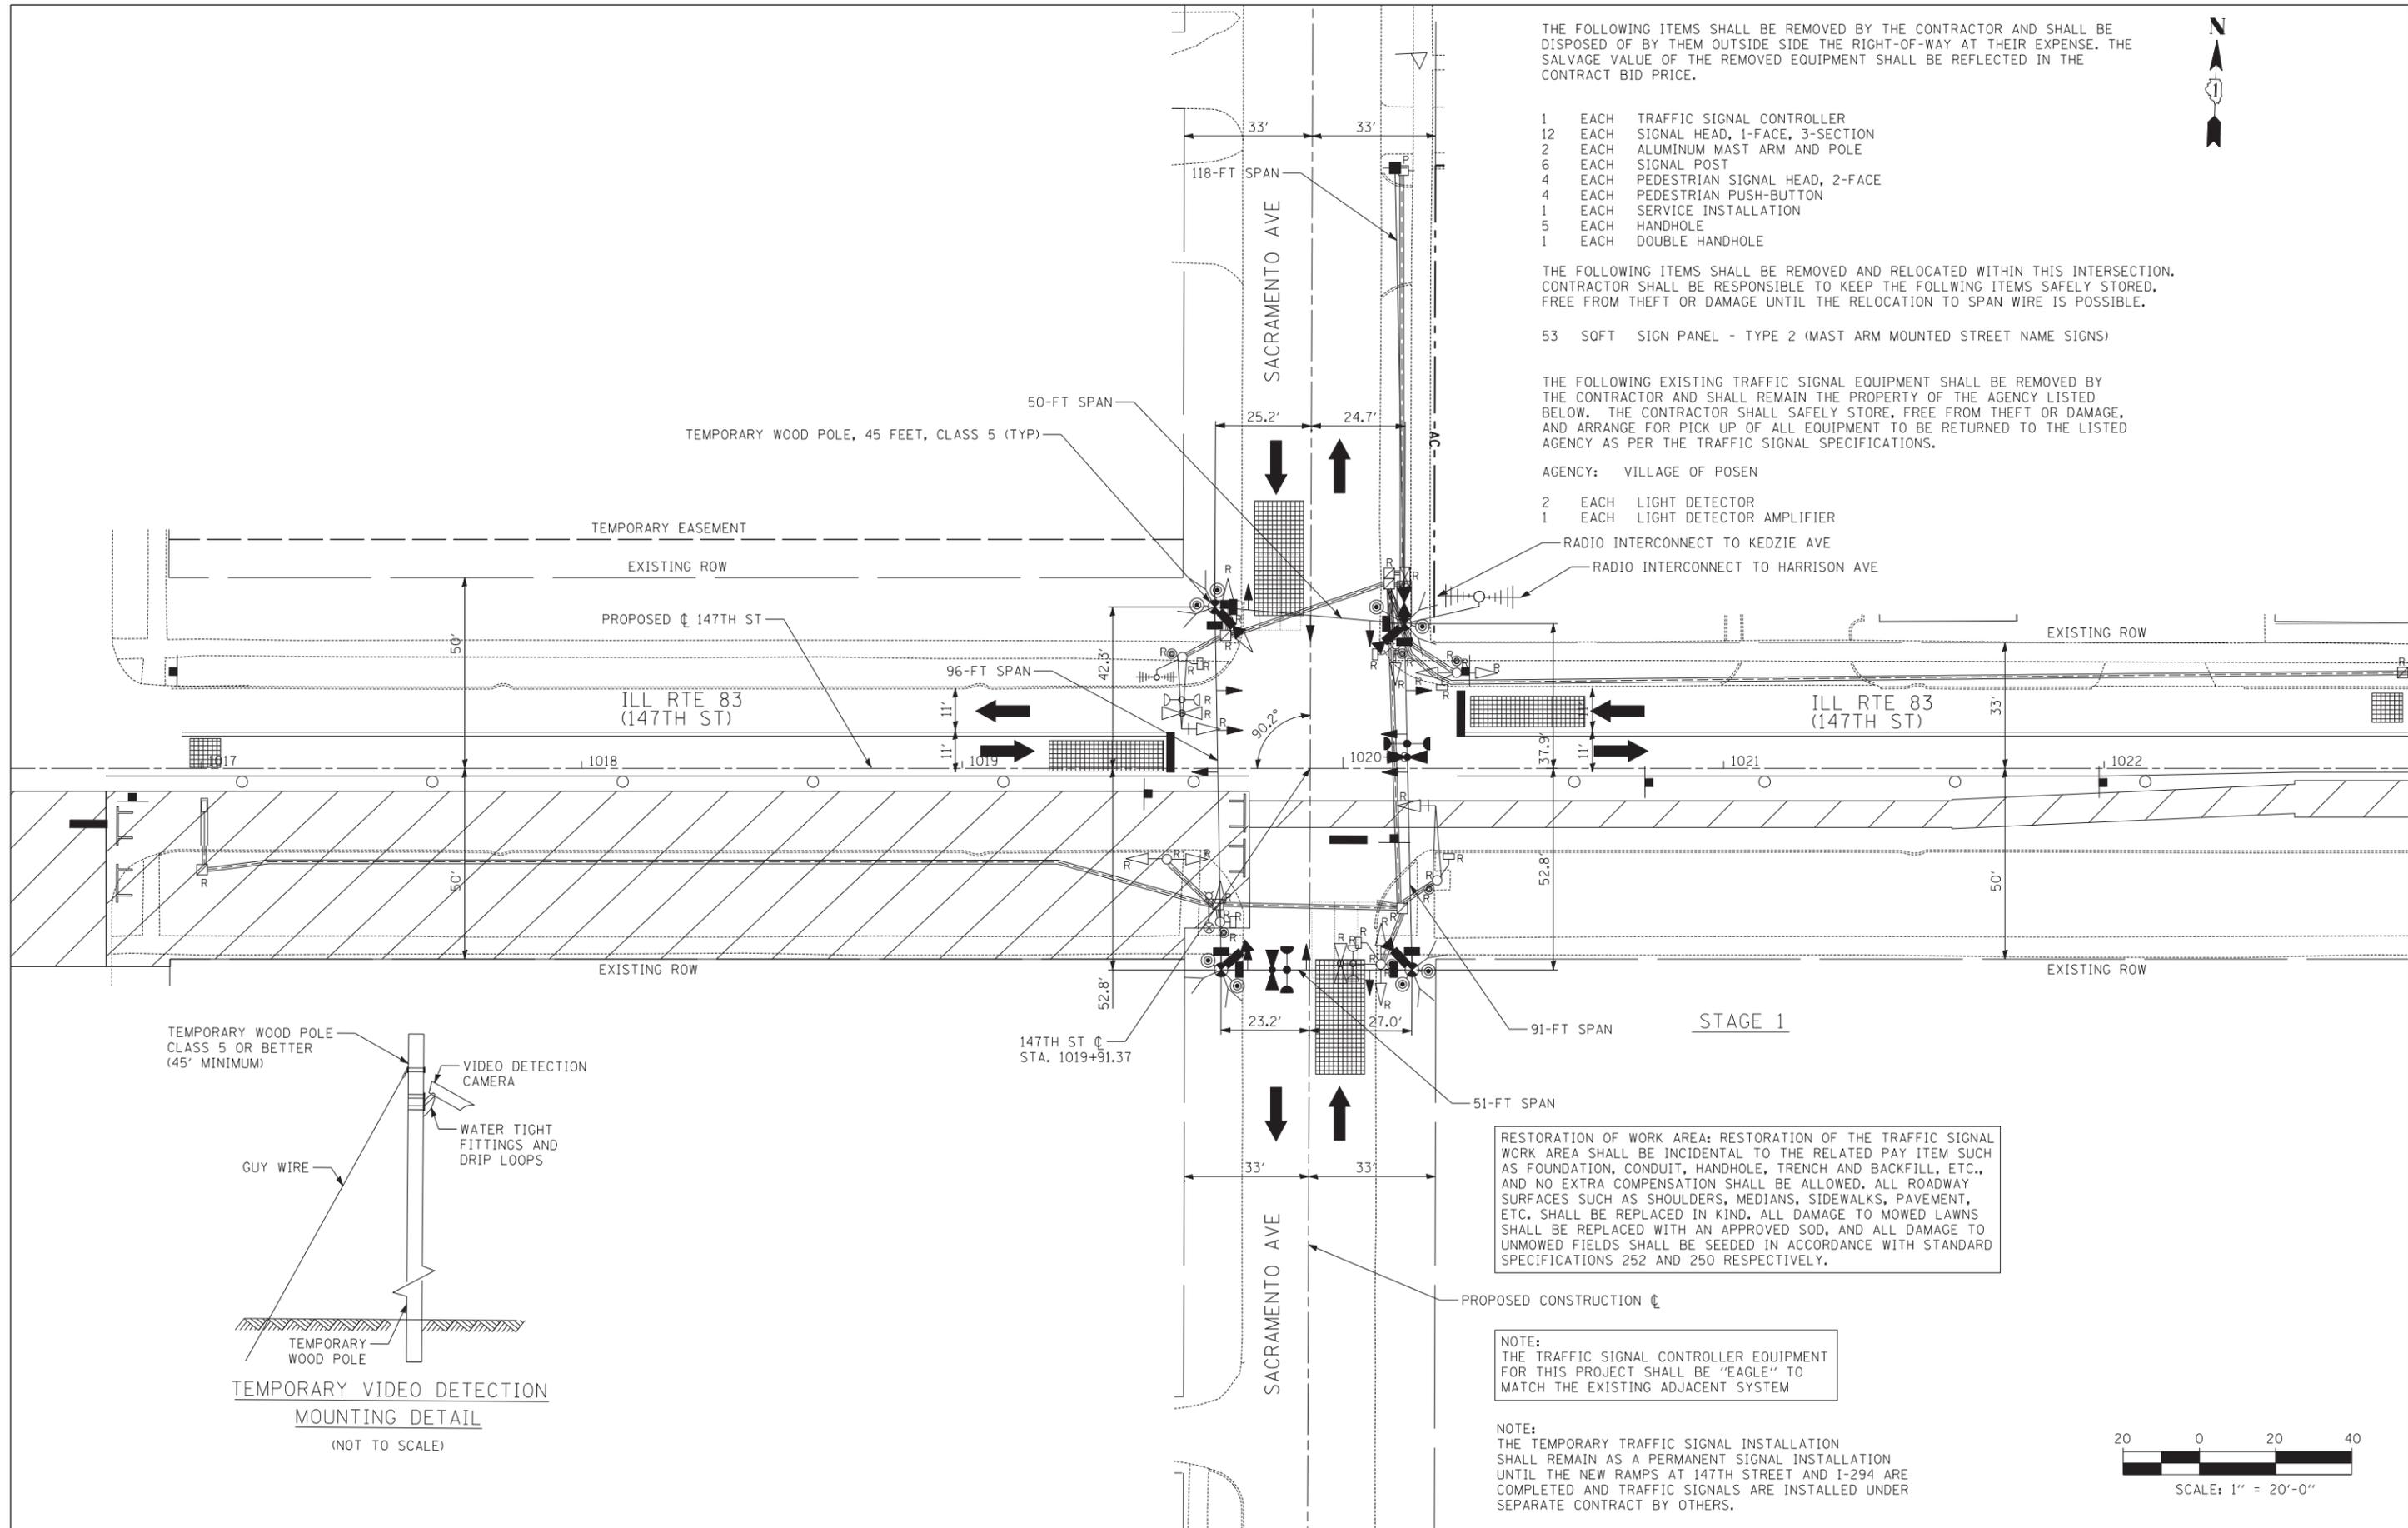


TEMPORARY VIDEO DETECTION MOUNTING DETAIL (NOT TO SCALE)

RESTORATION OF WORK AREA: RESTORATION OF THE TRAFFIC SIGNAL WORK AREA SHALL BE INCIDENTAL TO THE RELATED PAY ITEM SUCH AS FOUNDATION, CONDUIT, HANDHOLE, TRENCH AND BACKFILL, ETC., AND NO EXTRA COMPENSATION SHALL BE ALLOWED. ALL ROADWAY SURFACES SUCH AS SHOULDERS, MEDIANS, SIDEWALKS, PAVEMENT, ETC. SHALL BE REPLACED IN KIND. ALL DAMAGE TO MOWED LAWNS SHALL BE REPLACED WITH AN APPROVED SOD, AND ALL DAMAGE TO UNMOWED FIELDS SHALL BE SEEDED IN ACCORDANCE WITH STANDARD SPECIFICATIONS 252 AND 250 RESPECTIVELY.

NOTE: THE TRAFFIC SIGNAL CONTROLLER FOR THIS PROJECT SHALL BE "EAGLE" TO MATCH THE EXISTING ADJACENT SYSTEM

NOTE: THE TEMPORARY TRAFFIC SIGNAL INSTALLATION SHALL REMAIN AS A PERMANENT SIGNAL INSTALLATION UNTIL THE NEW RAMP AT 147TH STREET AND I-294 ARE COMPLETED AND TRAFFIC SIGNALS ARE INSTALLED UNDER SEPARATE CONTRACT BY OTHERS.

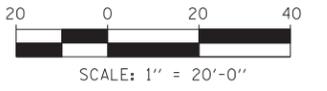

TYLIN INTERNATIONAL

USER NAME =	DESIGNED - MBR	REVISED -
DRAWN - MBR	REVISIONS -	
PLOT SCALE =	CHECKED - DAJ	REVISED -
PLOT DATE =	DATE - 5/23/2012	REVISED -

STATE OF ILLINOIS
DEPARTMENT OF TRANSPORTATION

147TH STREET PROJECT
PERMANENT TEMPORARY TRAFFIC SIGNAL INSTALLATION AND REMOVE EXISTING TRAFFIC SIGNAL EQUIPMENT PLAN
ILL RTE 83 (147TH STREET) AND SACRAMENTO AVE

SCALE: 1"=20' SHEET NO. 1 OF 1 SHEET STA. TO STA.

F.A.I. R.T.E.	SECTION	COUNTY	TOTAL SHEETS	SHEET NO.
XX	(0405-1 & 0506-2) R-1	COOK	577	364
FED. ROAD DIST. NO.			ILLINOIS FED. AID PROJECT	