
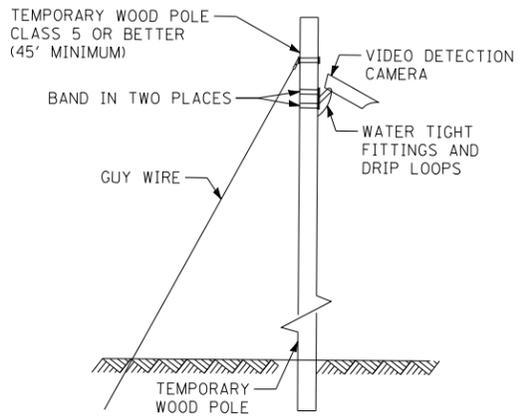


THE FOLLOWING ITEMS SHALL BE REMOVED BY THE CONTRACTOR AND SHALL BE DISPOSED OF BY THEM OUTSIDE SIDE THE RIGHT-OF-WAY AT THEIR EXPENSE. THE SALVAGE VALUE OF THE REMOVED EQUIPMENT SHALL BE REFLECTED IN THE CONTRACT BID PRICE.

- 1 EACH STEEL MAST ARM AND POLE
- 4 EACH PEDESTRIAN PUSH-BUTTON
- 2 EACH HANDHOLE
- 2 EACH HEAVY-DUTY HANDHOLE
- 1 LSUM EXISTING TRAFFIC SIGNAL CABLING

THE FOLLOWING ITEMS SHALL BE REMOVED AND RELOCATED WITHIN THIS INTERSECTION. ALL RELOCATED MAST ARMS OR SIGNAL POSTS SHALL BE RELOCATED ONTO NEW FOUNDATIONS. THE CONTRACTOR SHALL BE RESPONSIBLE TO KEEP THE FOLLOWING ITEMS SAFELY STORED, FREE FROM THEFT OR DAMAGE, UNTIL THE RELOCATION IS POSSIBLE.

- 10 EACH SIGNAL HEAD, 1-FACE, 3-SECTION
- 4 EACH SIGNAL HEAD, 1-FACE, 5-SECTION
- 3 EACH STEEL MAST ARM AND POLE
- 1 EACH SIGNAL POST
- 8 EACH PEDESTRIAN SIGNAL HEAD, 2-FACE
- 2 EACH LIGHT DETECTOR
- 18 SOFT SIGN PANEL - TYPE 1 (MAST ARM MOUNTED STREET NAME SIGNS)
- 25 SOFT SIGN PANEL - TYPE 2 (MAST ARM MOUNTED STREET NAME SIGNS)

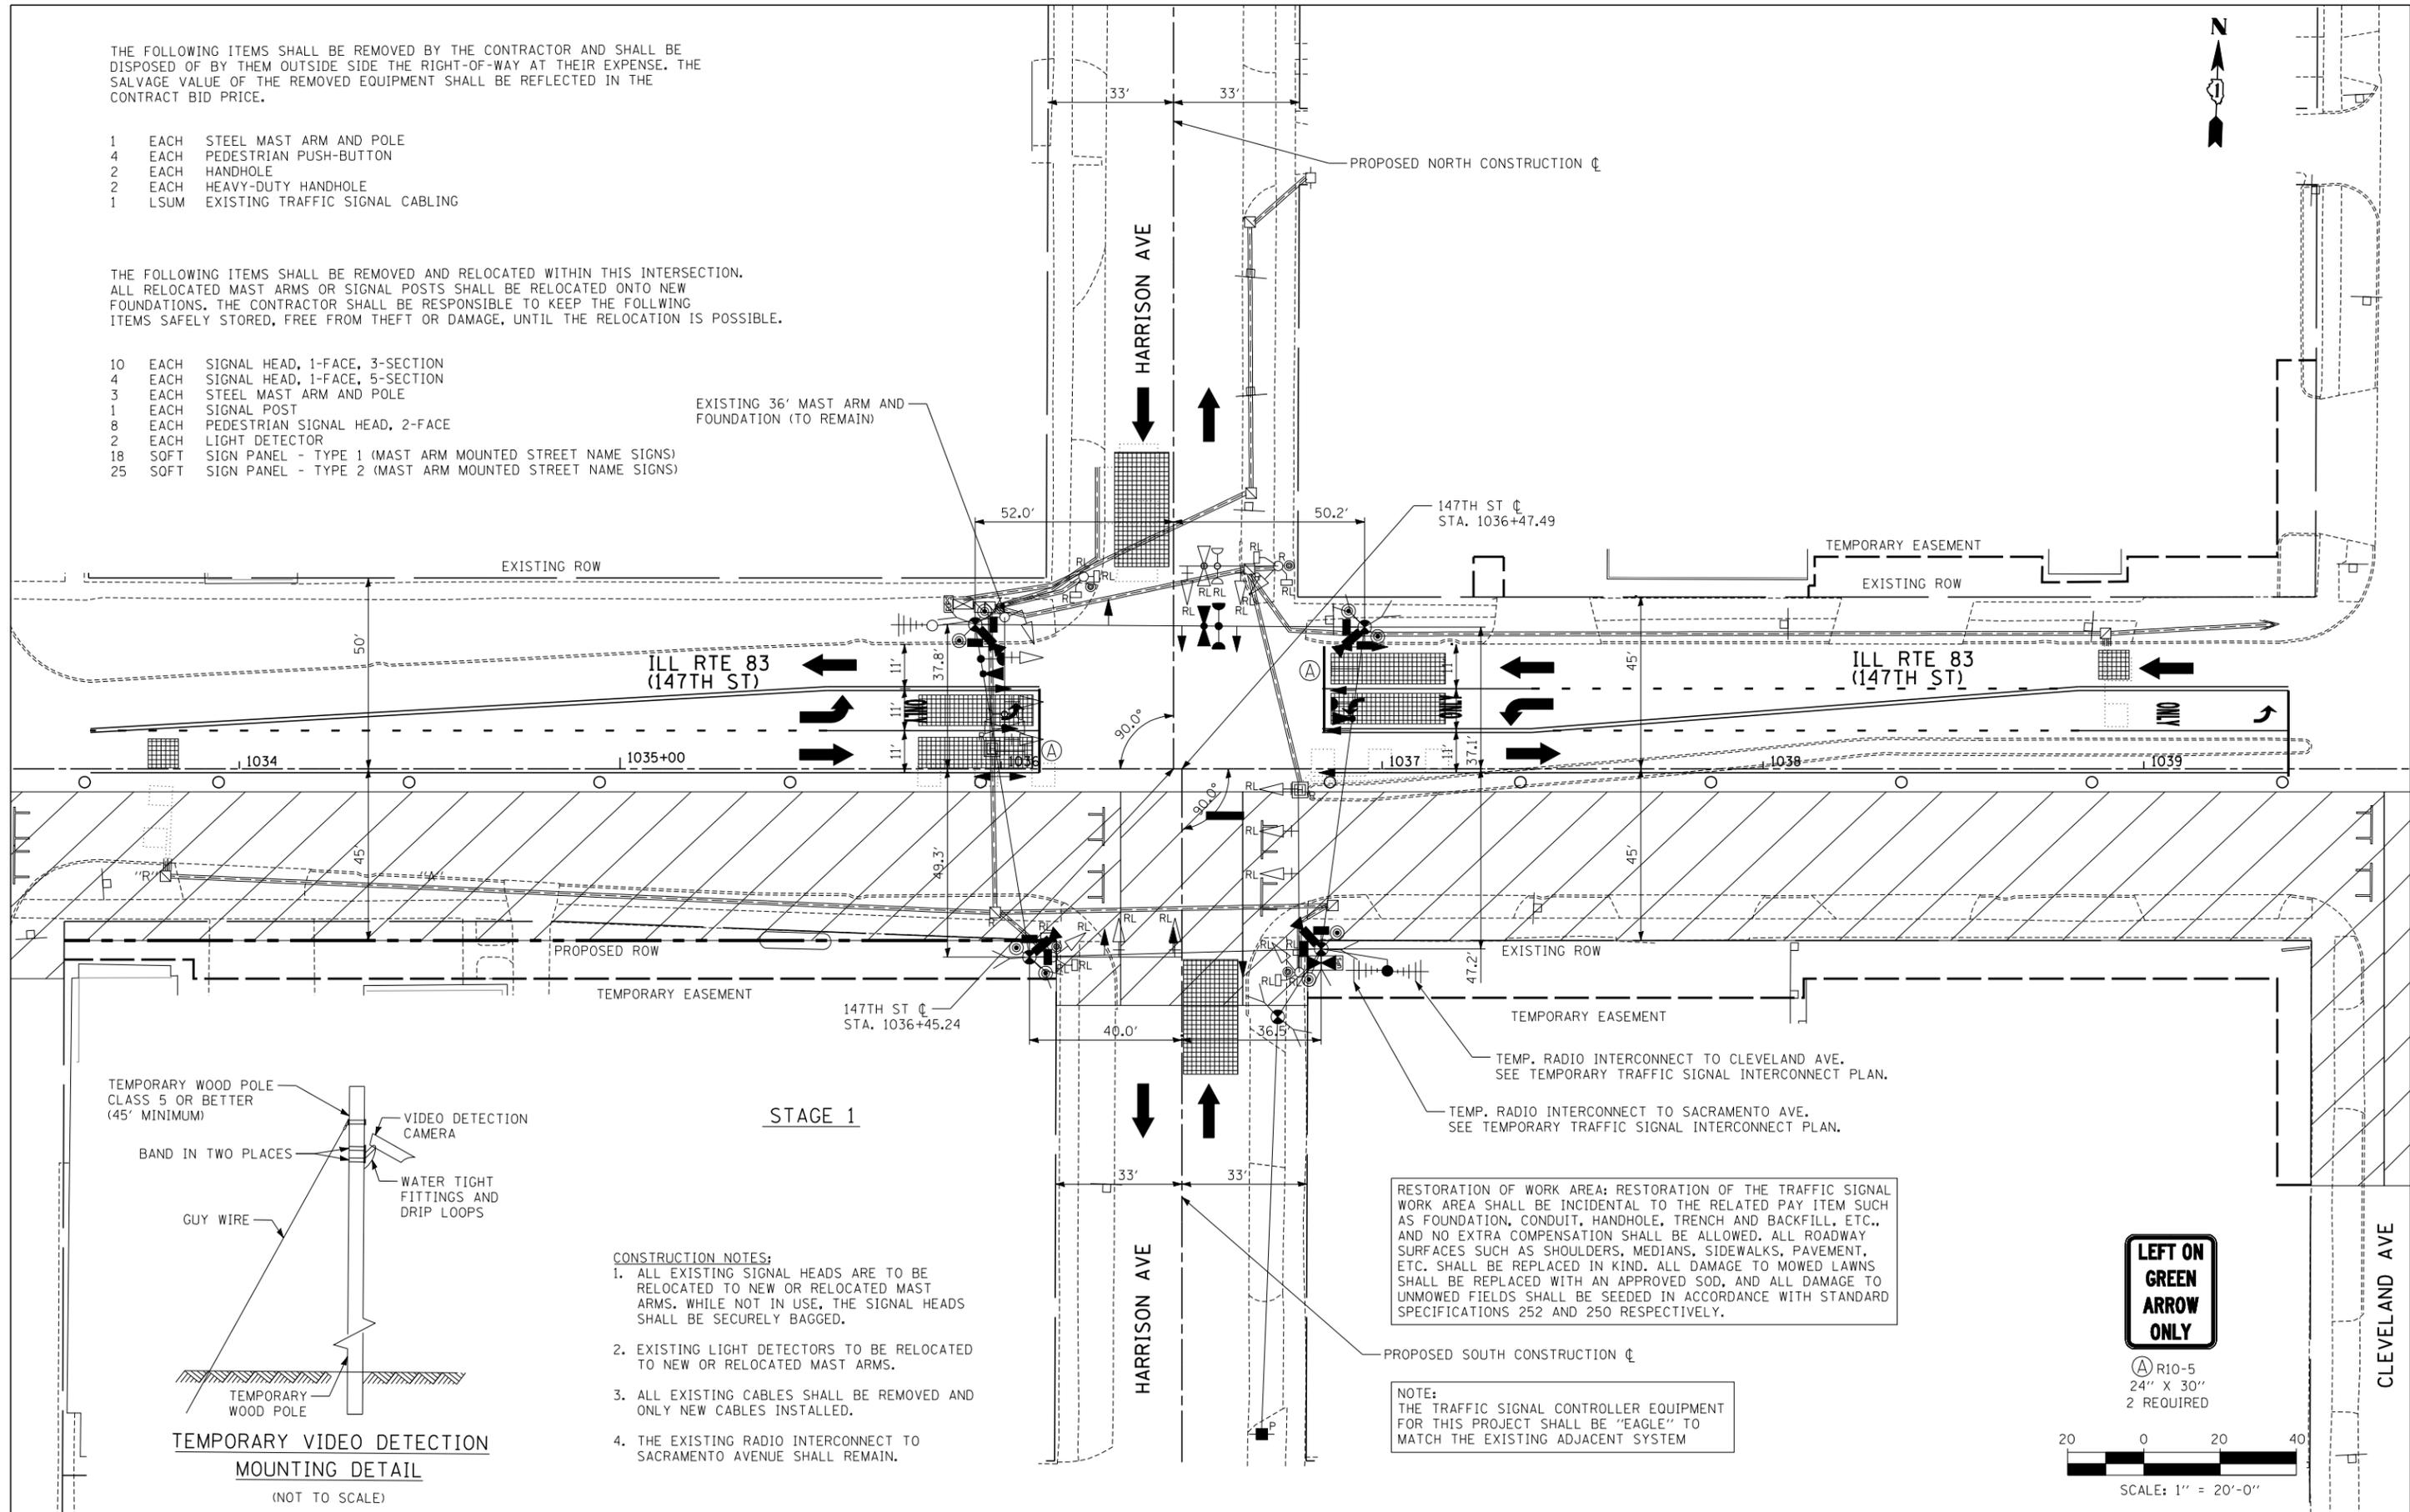

STAGE 1

CONSTRUCTION NOTES:


1. ALL EXISTING SIGNAL HEADS ARE TO BE RELOCATED TO NEW OR RELOCATED MAST ARMS. WHILE NOT IN USE, THE SIGNAL HEADS SHALL BE SECURELY BAGGED.
2. EXISTING LIGHT DETECTORS TO BE RELOCATED TO NEW OR RELOCATED MAST ARMS.
3. ALL EXISTING CABLES SHALL BE REMOVED AND ONLY NEW CABLES INSTALLED.
4. THE EXISTING RADIO INTERCONNECT TO SACRAMENTO AVENUE SHALL REMAIN.

RESTORATION OF WORK AREA: RESTORATION OF THE TRAFFIC SIGNAL WORK AREA SHALL BE INCIDENTAL TO THE RELATED PAY ITEM SUCH AS FOUNDATION, CONDUIT, HANDHOLE, TRENCH AND BACKFILL, ETC., AND NO EXTRA COMPENSATION SHALL BE ALLOWED. ALL ROADWAY SURFACES SUCH AS SHOULDERS, MEDIANS, SIDEWALKS, PAVEMENT, ETC. SHALL BE REPLACED IN KIND. ALL DAMAGE TO MOWED LAWNS SHALL BE REPLACED WITH AN APPROVED SOD, AND ALL DAMAGE TO UNMOWED FIELDS SHALL BE SEED IN ACCORDANCE WITH STANDARD SPECIFICATIONS 252 AND 250 RESPECTIVELY.

NOTE: THE TRAFFIC SIGNAL CONTROLLER EQUIPMENT FOR THIS PROJECT SHALL BE "EAGLE" TO MATCH THE EXISTING ADJACENT SYSTEM



(A) R10-5
24" X 30"
2 REQUIRED

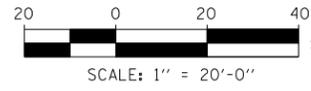

TYLIN INTERNATIONAL USER NAME = PLOT SCALE = PLOT DATE =	DESIGNED - MBR	REVISED -	STATE OF ILLINOIS DEPARTMENT OF TRANSPORTATION	147TH STREET PROJECT TEMPORARY TRAFFIC SIGNAL INSTALLATION AND REMOVE EXISTING TRAFFIC SIGNAL EQUIPMENT PLAN ILL RTE 83 (147TH STREET) AND HARRISON AVE		F.A.I. RTE. =	SECTION	COUNTY	TOTAL SHEETS	SHEET NO.
	DRAWN - MBR	REVISED -		XX	(0405-1 & 0506-2) R-1	COOK	577	366		
	CHECKED - DAJ	REVISED -		CONTRACT NO. 60M57			FED. ROAD DIST. NO.	ILLINOIS	FED. AID PROJECT	
	DATE - 5/23/2012	REVISED - 8/1/2012		SCALE: 1"=20'	SHEET NO. 1 OF 1 SHEET	STA. TO STA.				