
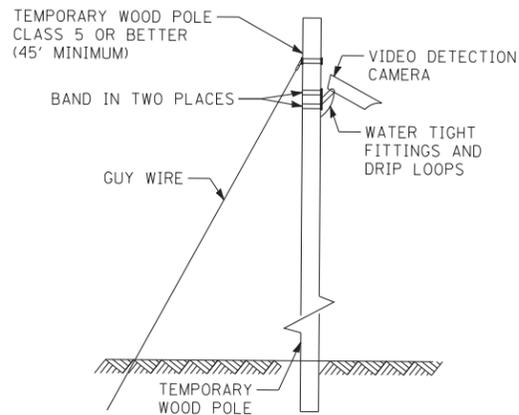


THE FOLLOWING ITEMS SHALL BE REMOVED BY THE CONTRACTOR AND SHALL BE DISPOSED OF BY THEM OUTSIDE THE RIGHT-OF-WAY AT THEIR EXPENSE. THE SALVAGE VALUE OF THE REMOVED EQUIPMENT SHALL BE REFLECTED IN THE CONTRACT BID PRICE.

- 3 EACH STEEL MAST ARM AND POLE
- 4 EACH PEDESTRIAN PUSH-BUTTON
- 3 EACH HANDHOLE
- 2 EACH HEAVY-DUTY HANDHOLE
- 1 LSUM EXISTING TRAFFIC SIGNAL CABLING

THE FOLLOWING ITEMS SHALL BE REMOVED AND RELOCATED WITHIN THIS INTERSECTION. ALL RELOCATED MAST ARMS OR SIGNAL POSTS SHALL BE RELOCATED ONTO NEW FOUNDATIONS. THE CONTRACTOR SHALL BE RESPONSIBLE TO KEEP THE FOLLOWING ITEMS SAFELY STORED, FREE FROM THEFT OR DAMAGE, UNTIL THE RELOCATION IS POSSIBLE.

- 10 EACH SIGNAL HEAD, 1-FACE, 3-SECTION
- 4 EACH SIGNAL HEAD, 1-FACE, 5-SECTION
- 1 EACH STEEL MAST ARM AND POLE
- 8 EACH PEDESTRIAN SIGNAL HEAD, 2-FACE
- 2 EACH LIGHT DETECTOR
- 45 SOFT SIGN PANEL - TYPE 2 (MAST ARM MOUNTED STREET NAME SIGNS)

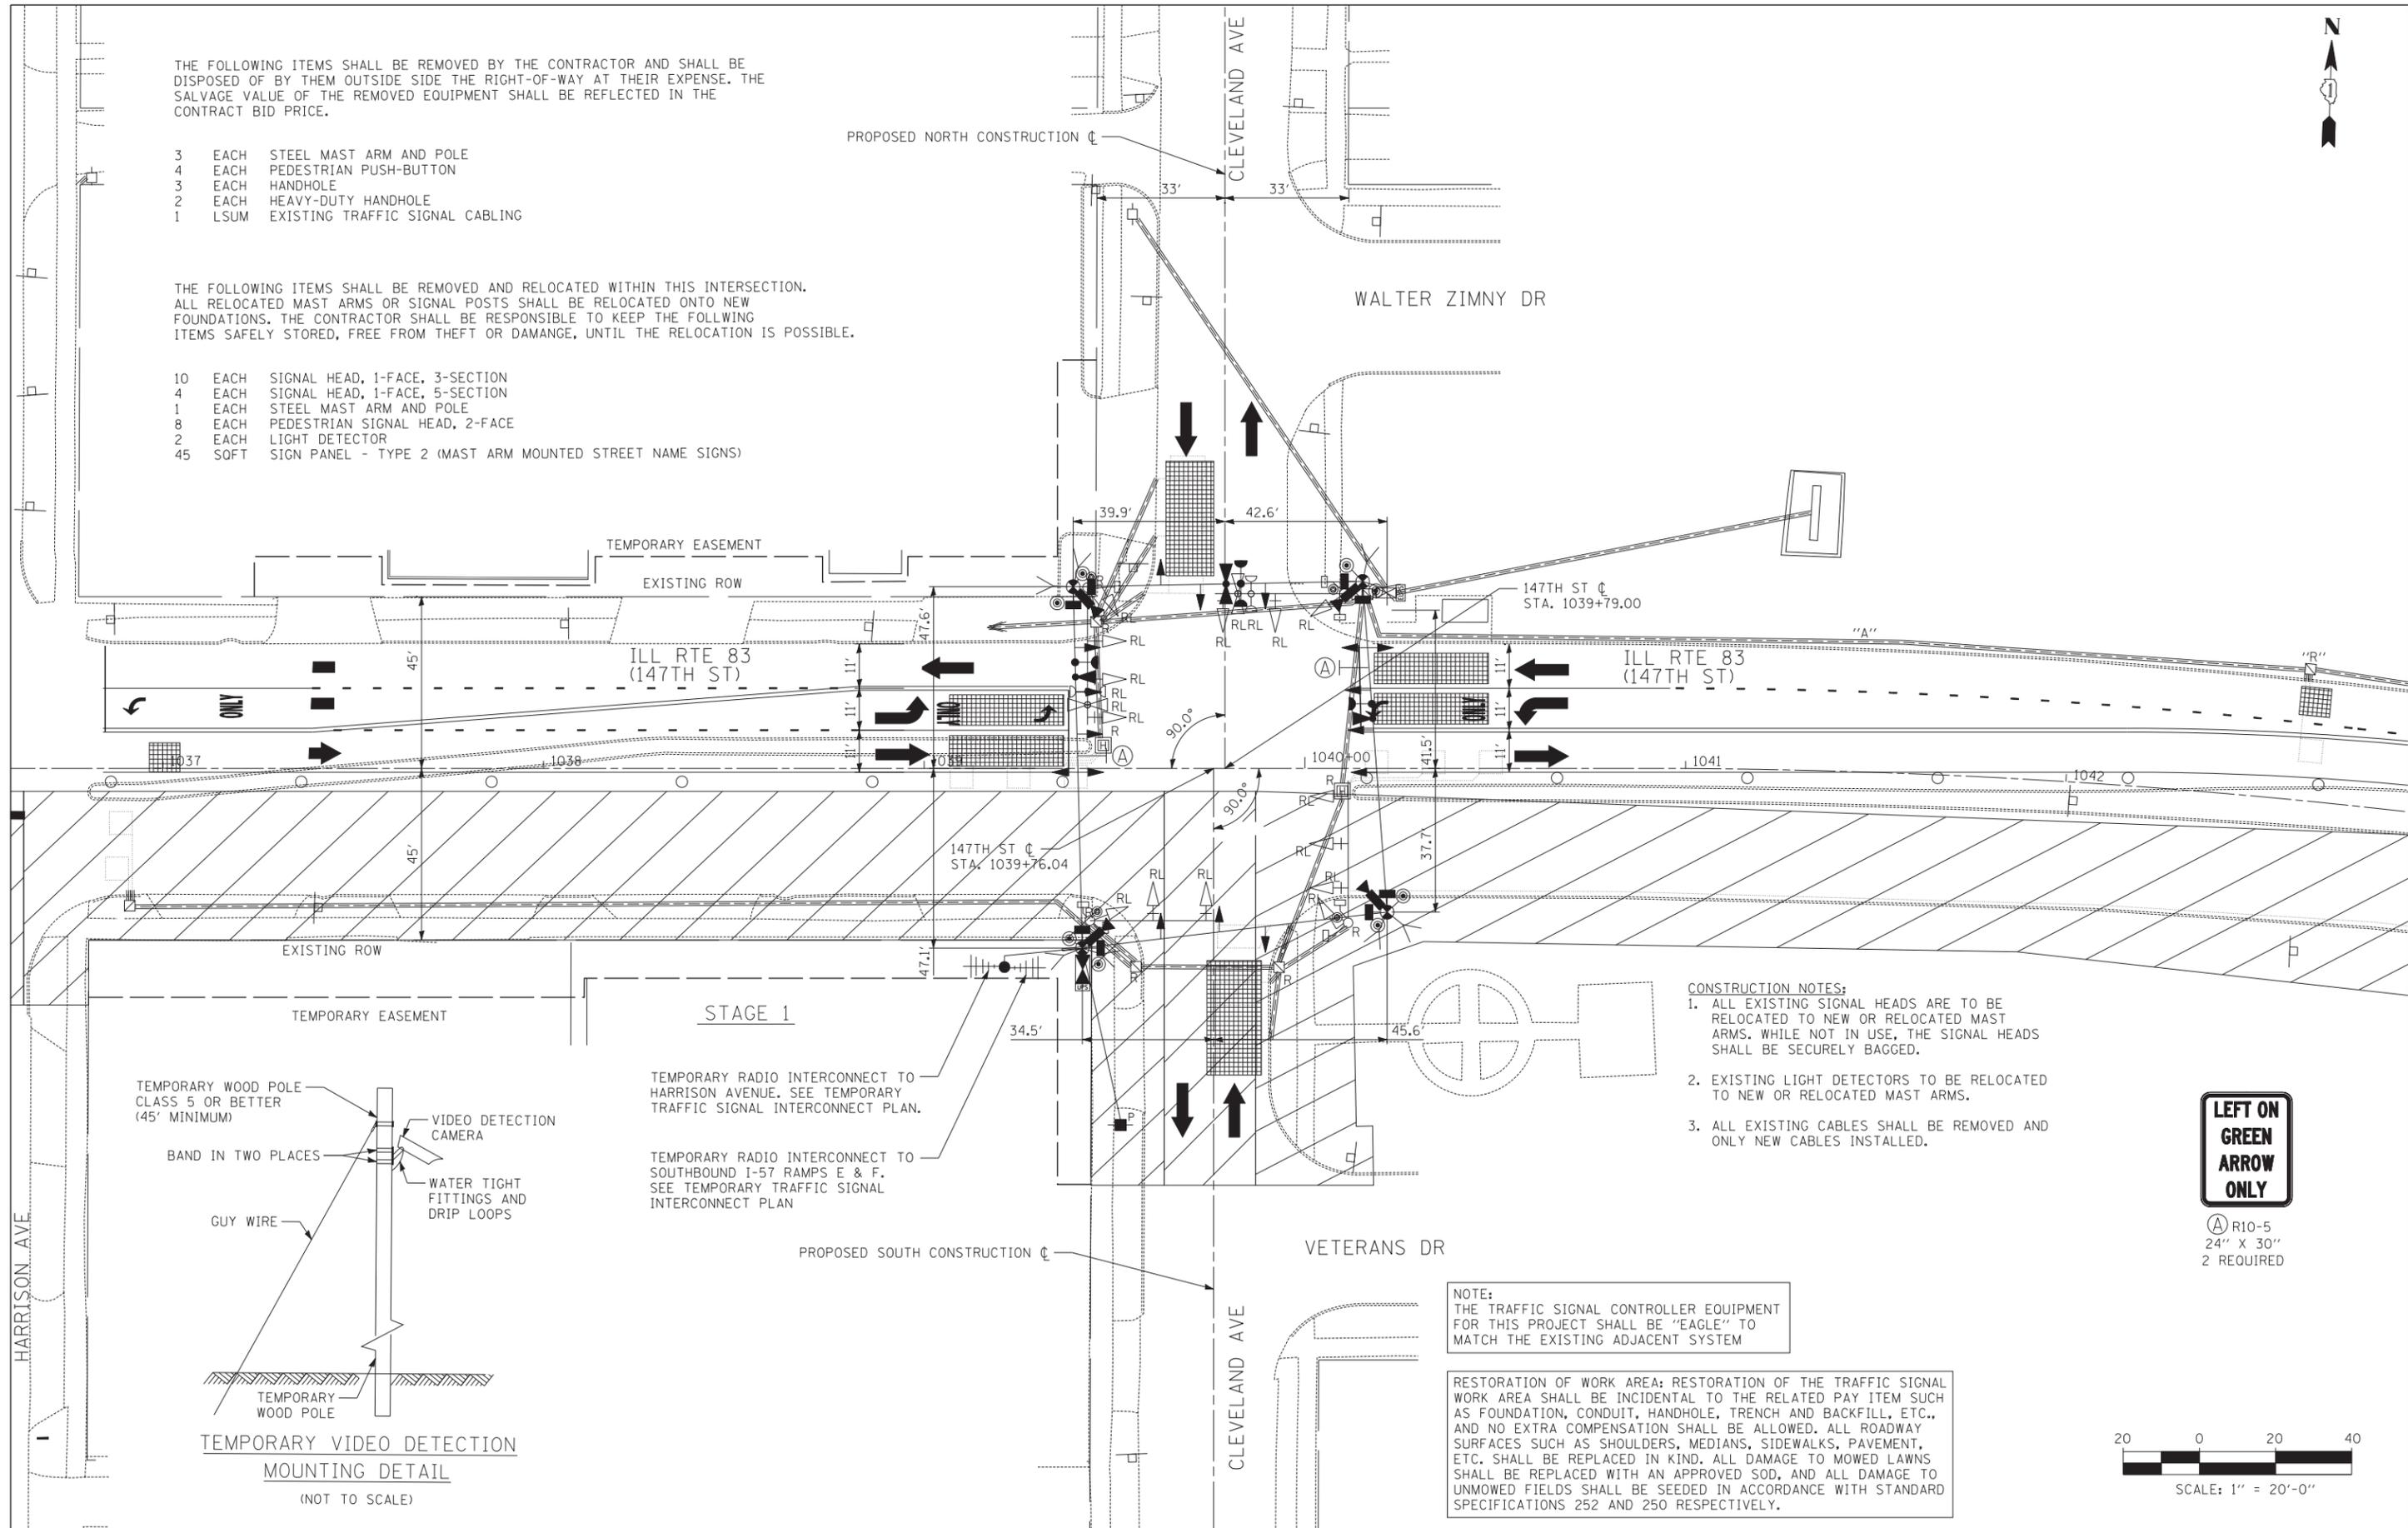

- CONSTRUCTION NOTES:**
1. ALL EXISTING SIGNAL HEADS ARE TO BE RELOCATED TO NEW OR RELOCATED MAST ARMS. WHILE NOT IN USE, THE SIGNAL HEADS SHALL BE SECURELY BAGGED.
 2. EXISTING LIGHT DETECTORS TO BE RELOCATED TO NEW OR RELOCATED MAST ARMS.
 3. ALL EXISTING CABLES SHALL BE REMOVED AND ONLY NEW CABLES INSTALLED.

LEFT ON GREEN ARROW ONLY

Ⓐ R10-5
24" X 30"
2 REQUIRED

NOTE:
THE TRAFFIC SIGNAL CONTROLLER EQUIPMENT FOR THIS PROJECT SHALL BE "EAGLE" TO MATCH THE EXISTING ADJACENT SYSTEM

RESTORATION OF WORK AREA: RESTORATION OF THE TRAFFIC SIGNAL WORK AREA SHALL BE INCIDENTAL TO THE RELATED PAY ITEM SUCH AS FOUNDATION, CONDUIT, HANDHOLE, TRENCH AND BACKFILL, ETC., AND NO EXTRA COMPENSATION SHALL BE ALLOWED. ALL ROADWAY SURFACES SUCH AS SHOULDERS, MEDIANS, SIDEWALKS, PAVEMENT, ETC. SHALL BE REPLACED IN KIND. ALL DAMAGE TO MOWED LAWNS SHALL BE REPLACED WITH AN APPROVED SOD, AND ALL DAMAGE TO UNMOWED FIELDS SHALL BE SEEDING IN ACCORDANCE WITH STANDARD SPECIFICATIONS 252 AND 250 RESPECTIVELY.



TYLIN INTERNATIONAL	USER NAME =	DESIGNED - JDF	REVISED -
		DRAWN - JDF	REVISED -
	PLOT SCALE =	CHECKED - JPM	REVISED -
	PLOT DATE =	DATE - 5/23/2012	REVISED -

**STATE OF ILLINOIS
DEPARTMENT OF TRANSPORTATION**

147TH STREET PROJECT TEMPORARY TRAFFIC SIGNAL INSTALLATION AND REMOVE EXISTING TRAFFIC SIGNAL EQUIPMENT PLAN ILL RTE 83 (147TH STREET) AND CLEVELAND AVE			
SCALE: 1"=20'	SHEET NO. 1 OF 1 SHEET	STA. TO STA.	

F.A.I. RTE.	SECTION	COUNTY	TOTAL SHEETS	SHEET NO.
XX	(0405-1 & 0506-2) R-1	COOK	577	370
FED. ROAD DIST. NO.			ILLINOIS FED. AID PROJECT	CONTRACT NO. 60M57