



STAGE 1

MATCHLINE D-D  
(SEE SHEET 1 OF 3 - LEFT)

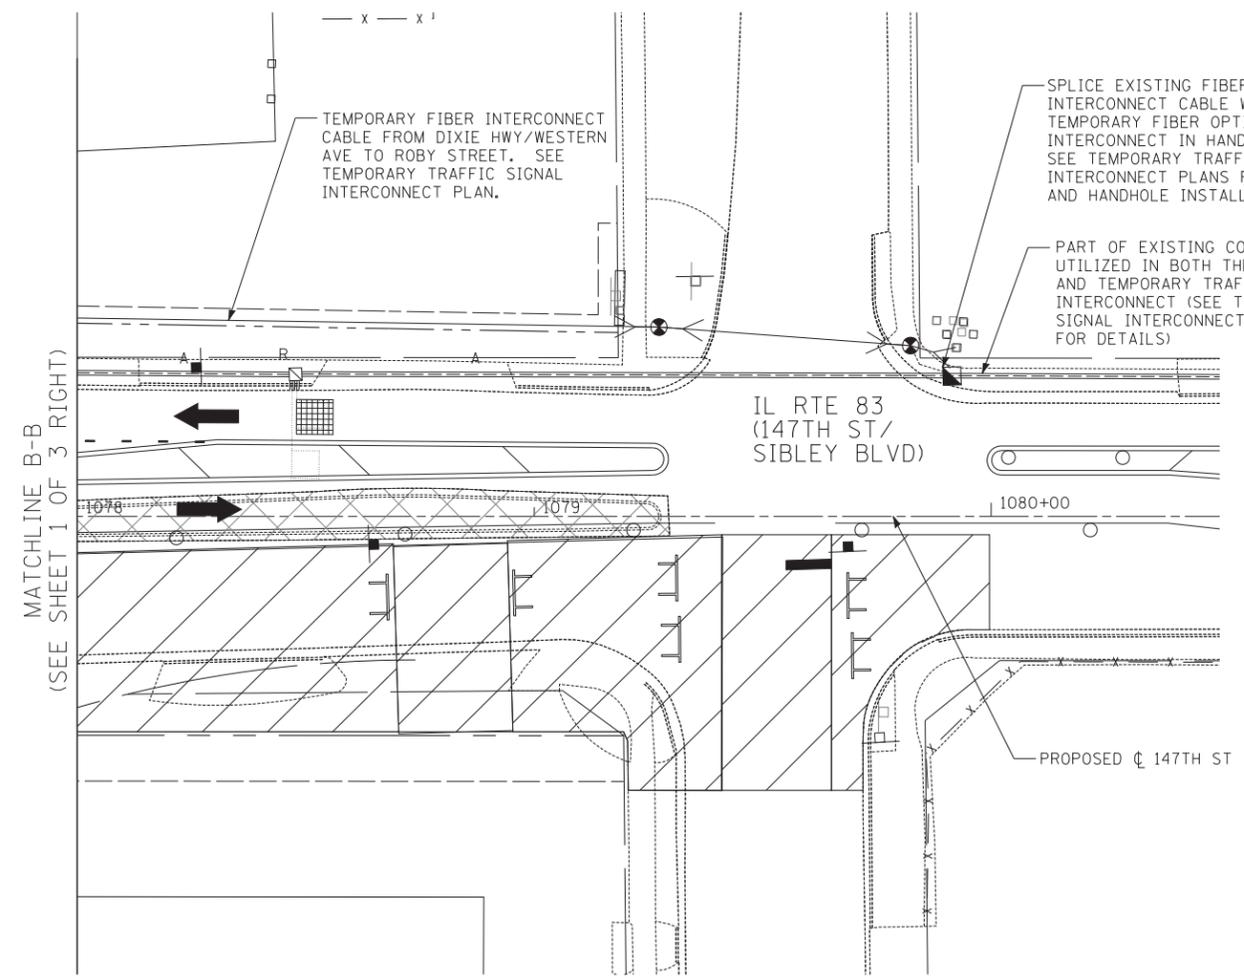

STAGE 1

MATCHLINE B-B  
(SEE SHEET 1 OF 3 RIGHT)

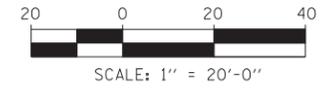

<b>TYLIN INTERNATIONAL</b>	USER NAME =	DESIGNED - MBR	REVISED -
		DRAWN - MBR	REVISED -
	PLOT SCALE =	CHECKED - DAJ	REVISED -
	PLOT DATE =	DATE - 5/23/2012	REVISED -

**STATE OF ILLINOIS  
DEPARTMENT OF TRANSPORTATION**

<b>147TH STREET PROJECT TEMPORARY TRAFFIC SIGNAL INSTALLATION AND REMOVE EXISTING TRAFFIC SIGNAL EQUIPMENT PLAN IL RTE 83 (147TH STREET/SIBLEY BLVD) AND DIXIE HWY/WESTERN AVE</b>			
SCALE: 1"=20'	SHEET NO. 2 OF 3 SHEETS	STA.	TO STA.

F.A.I. RTE.	SECTION	COUNTY	TOTAL SHEETS	SHEET NO.
XX	(0405-1 & 0506-2) R-1	COOK	577	<b>384</b>
FED. ROAD DIST. NO.		ILLINOIS FED. AID PROJECT		
		CONTRACT NO. 60M57		