



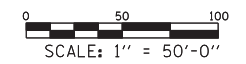

...D160M57-sht-light1.dgn

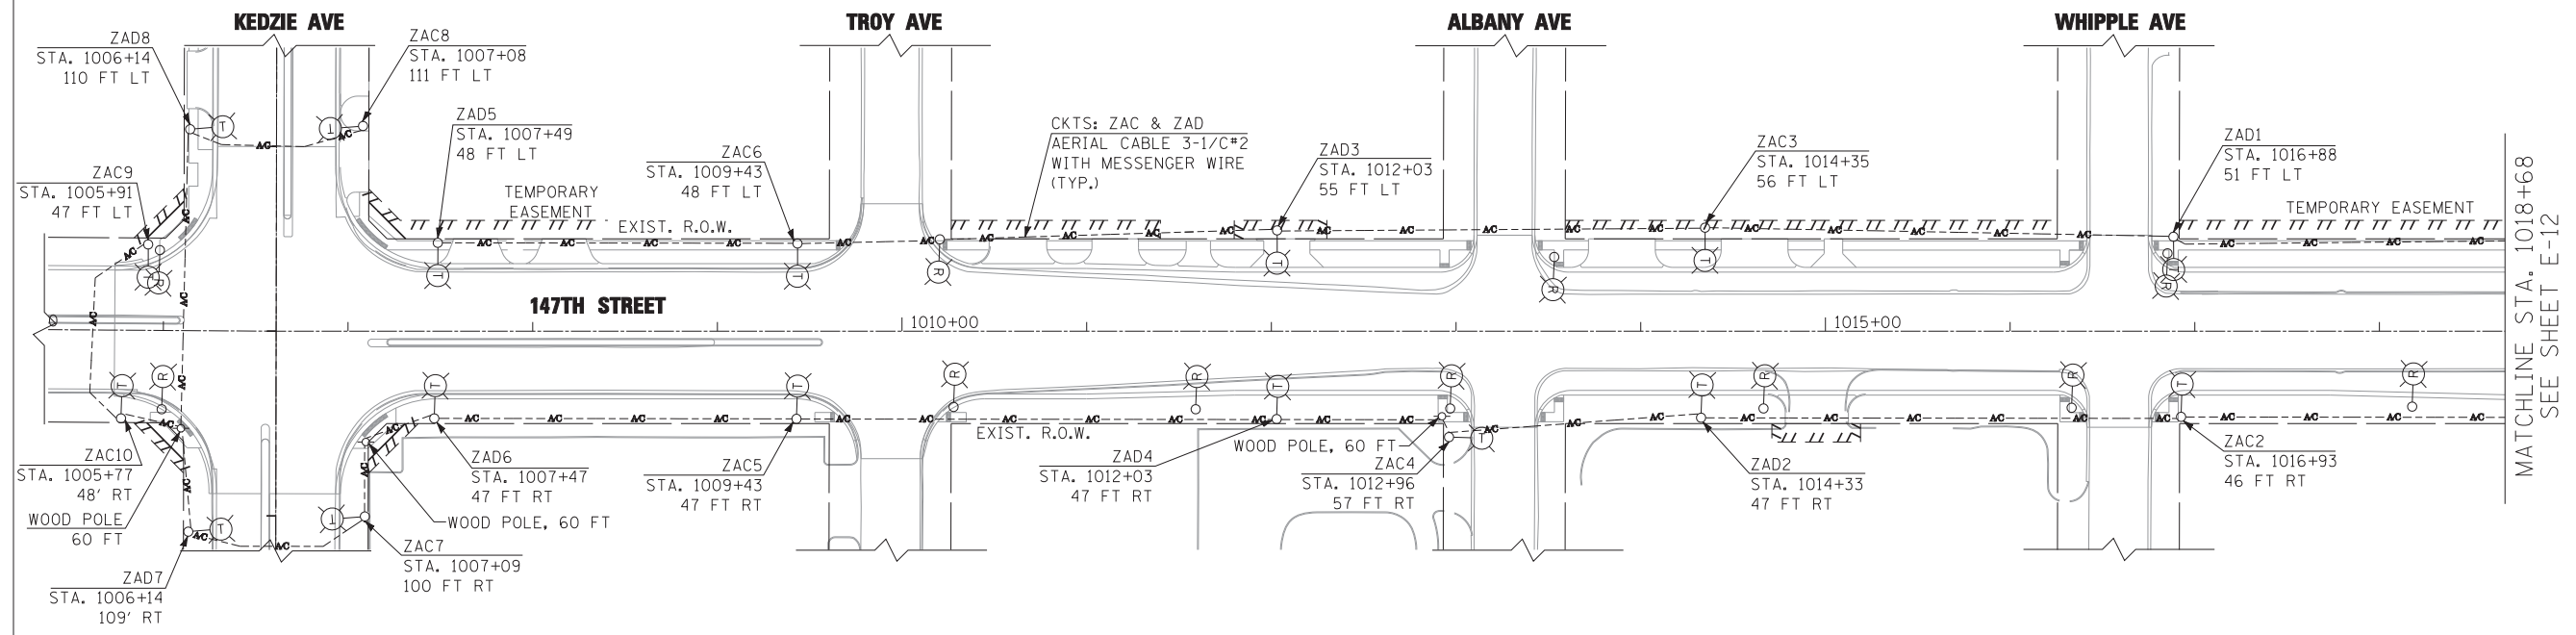

**EJM ENGINEERING, INC.**  
 411 South Wells Street Suite 1000  
 Chicago, Illinois 60607

USER NAME = rswanson	DESIGNED - RDP	REVISED -
PLOT SCALE = 50:1	DRAWN - PS	REVISED -
PLOT DATE = 4/23/2012	CHECKED - RAS	REVISED -
	DATE - 04/20/2012	REVISED -

**STATE OF ILLINOIS  
 DEPARTMENT OF TRANSPORTATION**

<b>147TH STREET    TEMPORARY LIGHTING AND REMOVAL PLAN</b>			
SCALE: 1"=50'	SHEET NO. 1 OF 6 SHEETS	STA. 1005+36 TO STA. 1018+68	

F.A.I. RTE.	SECTION	COUNTY	TOTAL SHEETS	SHEET NO.
	(0405-1 & 0506-2) R-1	COOK	577	427
CONTRACT NO. 60M57				
FED. ROAD DIST. NO.	ILLINOIS FED. AID PROJECT			

E-11  
 4/23/2012 10:4:34 PM