


DATE	BY	FINISHED SURVEY	SURVEYED PLOTTED	AREAS CHECKED
		NO.	AREAS CHECKED	

DATE	BY	ORIGINAL SURVEY	SURVEYED PLOTTED	AREAS CHECKED
		NO.	AREAS CHECKED	

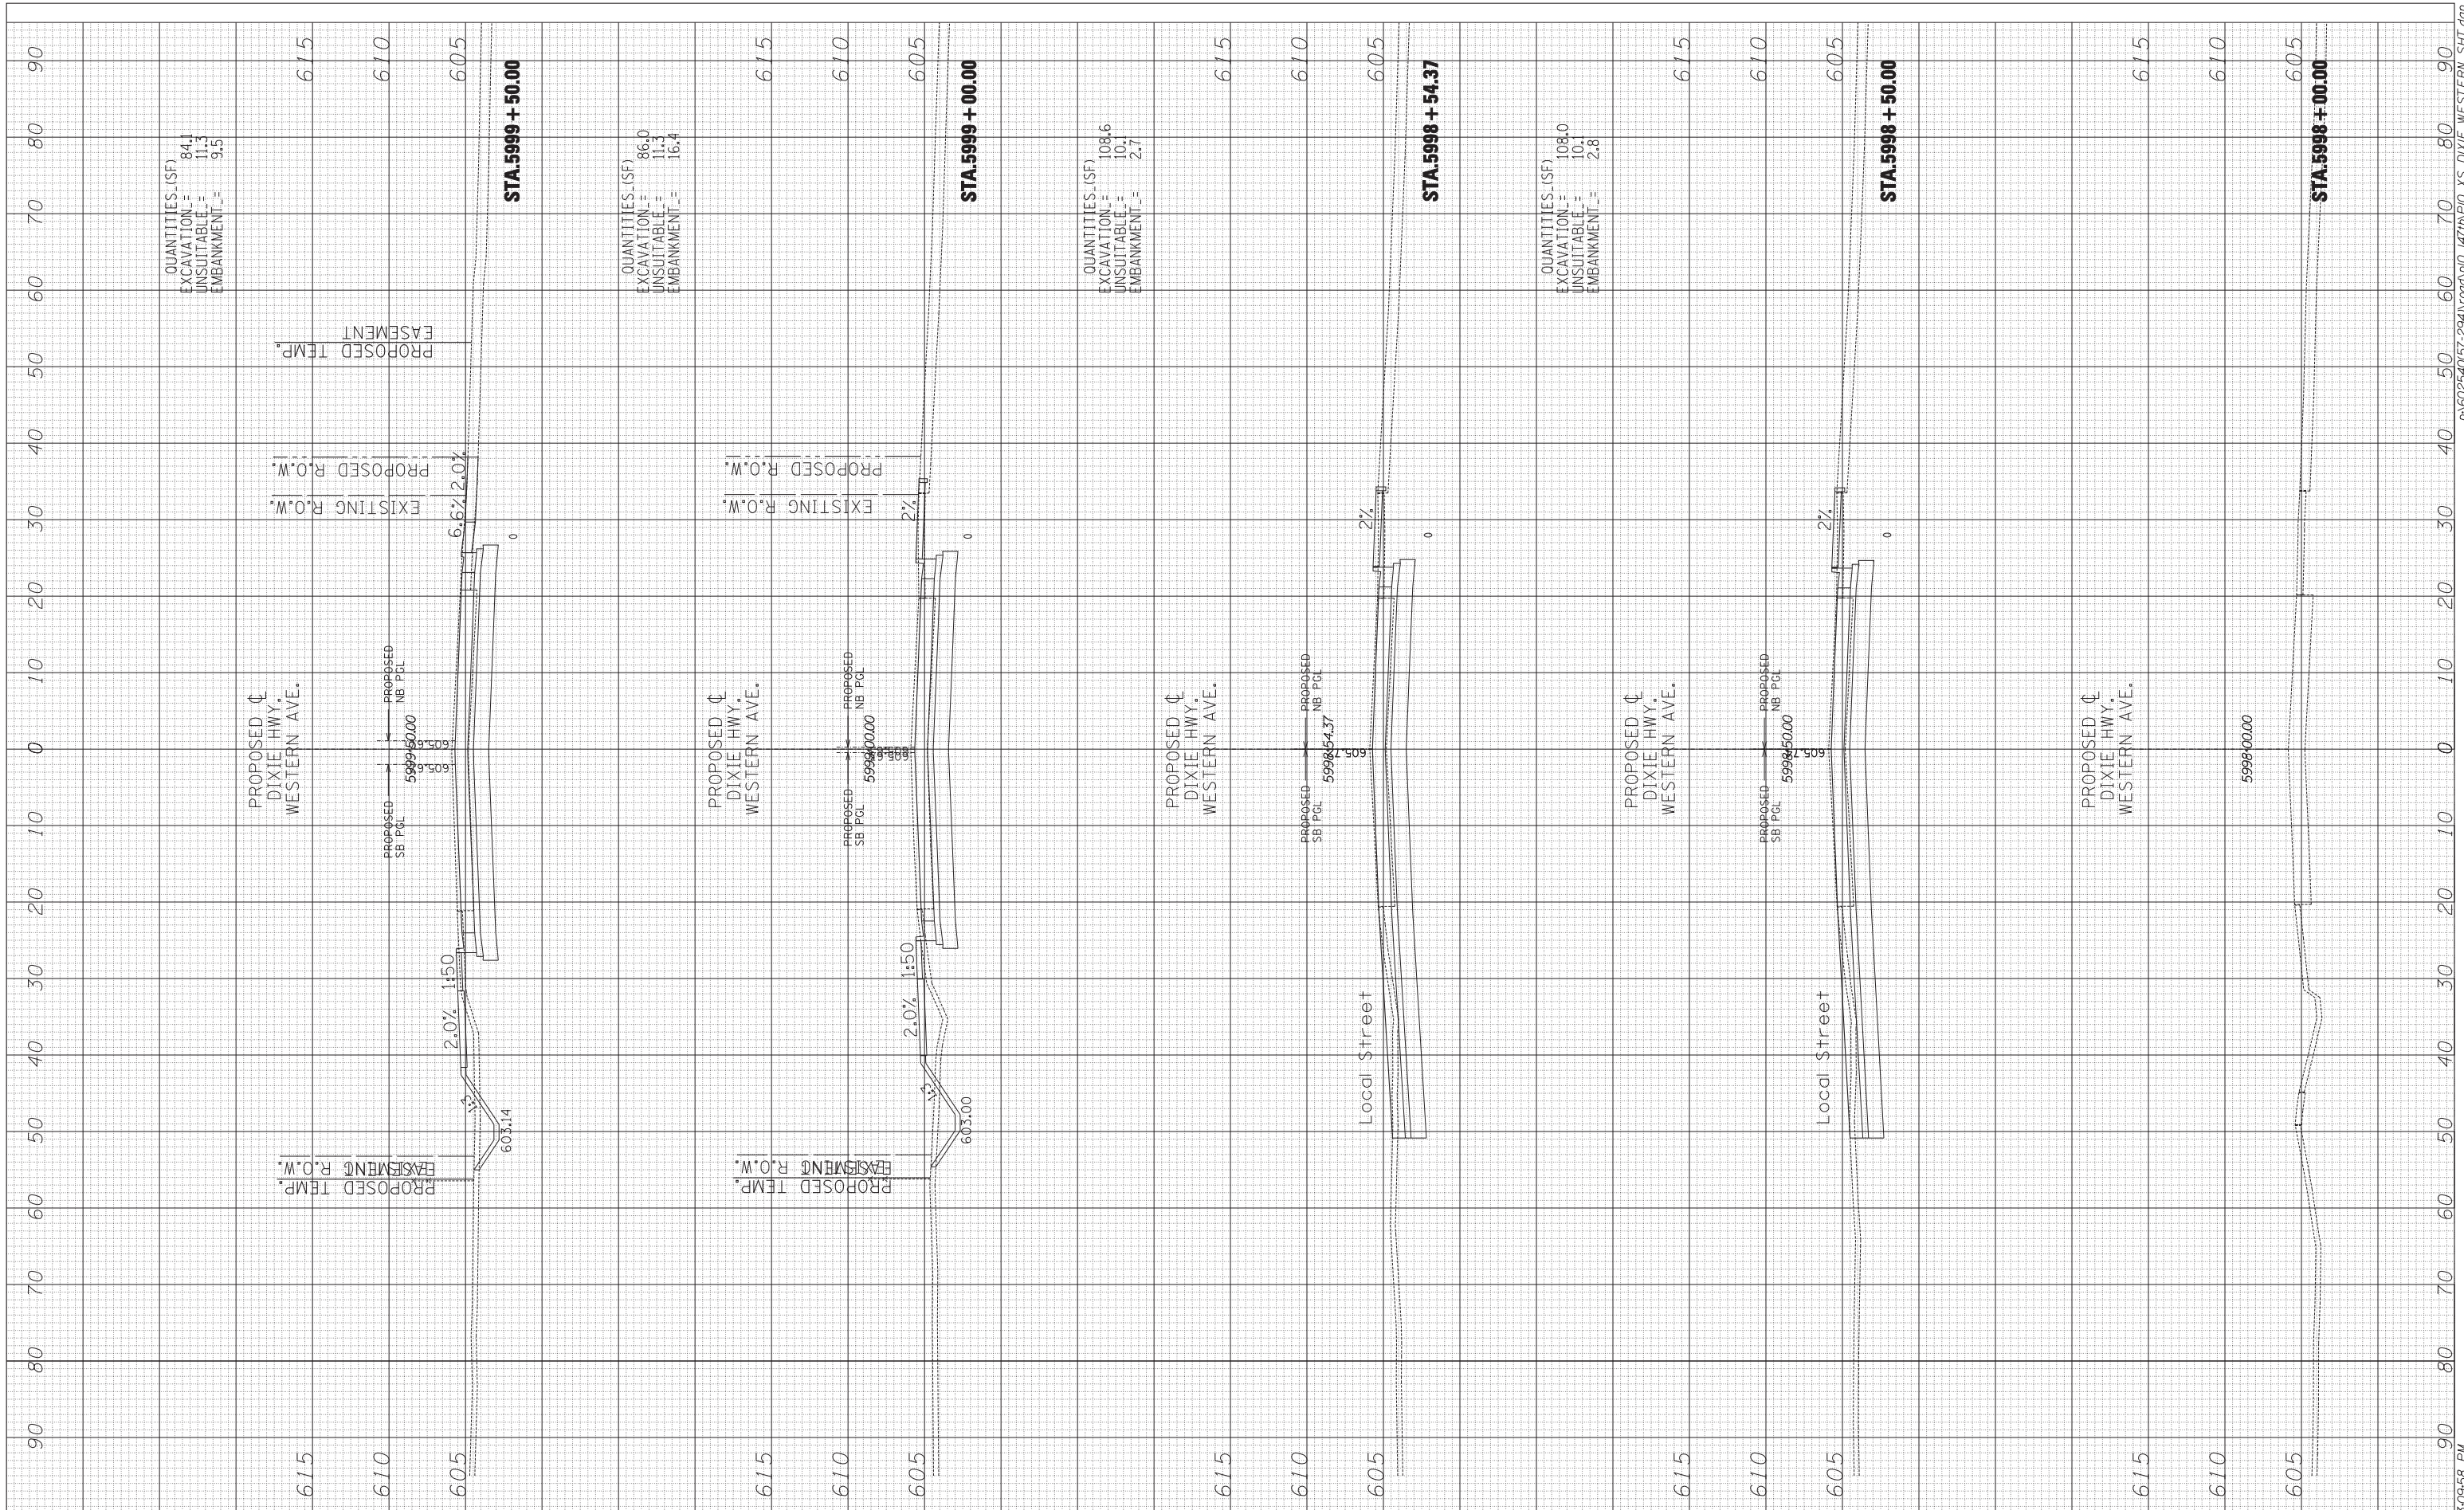

**TYLIN INTERNATIONAL**

USER NAME -	DESIGNED - JDF	REVISED -
DRAWN - JDF	REVISED -	REVISED -
CHECKED - JPM	REVISED -	REVISED -
DATE - 6/19/2011	REVISED -	

**STATE OF ILLINOIS  
DEPARTMENT OF TRANSPORTATION**

<b>147TH STREET PROJECT PROPOSED DIXIE WESTERN CROSS SECTIONS</b>			
SCALE: 1" = 10' V, 1" = 100' H	SHEET NO. OF SHEETS	STA. 5998+00.00 TO STA. 5999+50.00	

F.A. RTE.	SECTION	COUNTY	TOTAL SHEETS	SHEET NO.
XX	(0405-1 & 0506-2) R-1	COOK	577	483
FED. ROAD DIST. NO. ILLINOIS FED. AID PROJECT			CONTRACT NO. 60M57	