


FINAL SURVEY NO.	SURVEYED PLOTTED TEMPLATE AREAS CHECKED	BY	DATE

ORIGINAL SURVEY NO.	SURVEYED PLOTTED TEMPLATE AREAS CHECKED	BY	DATE

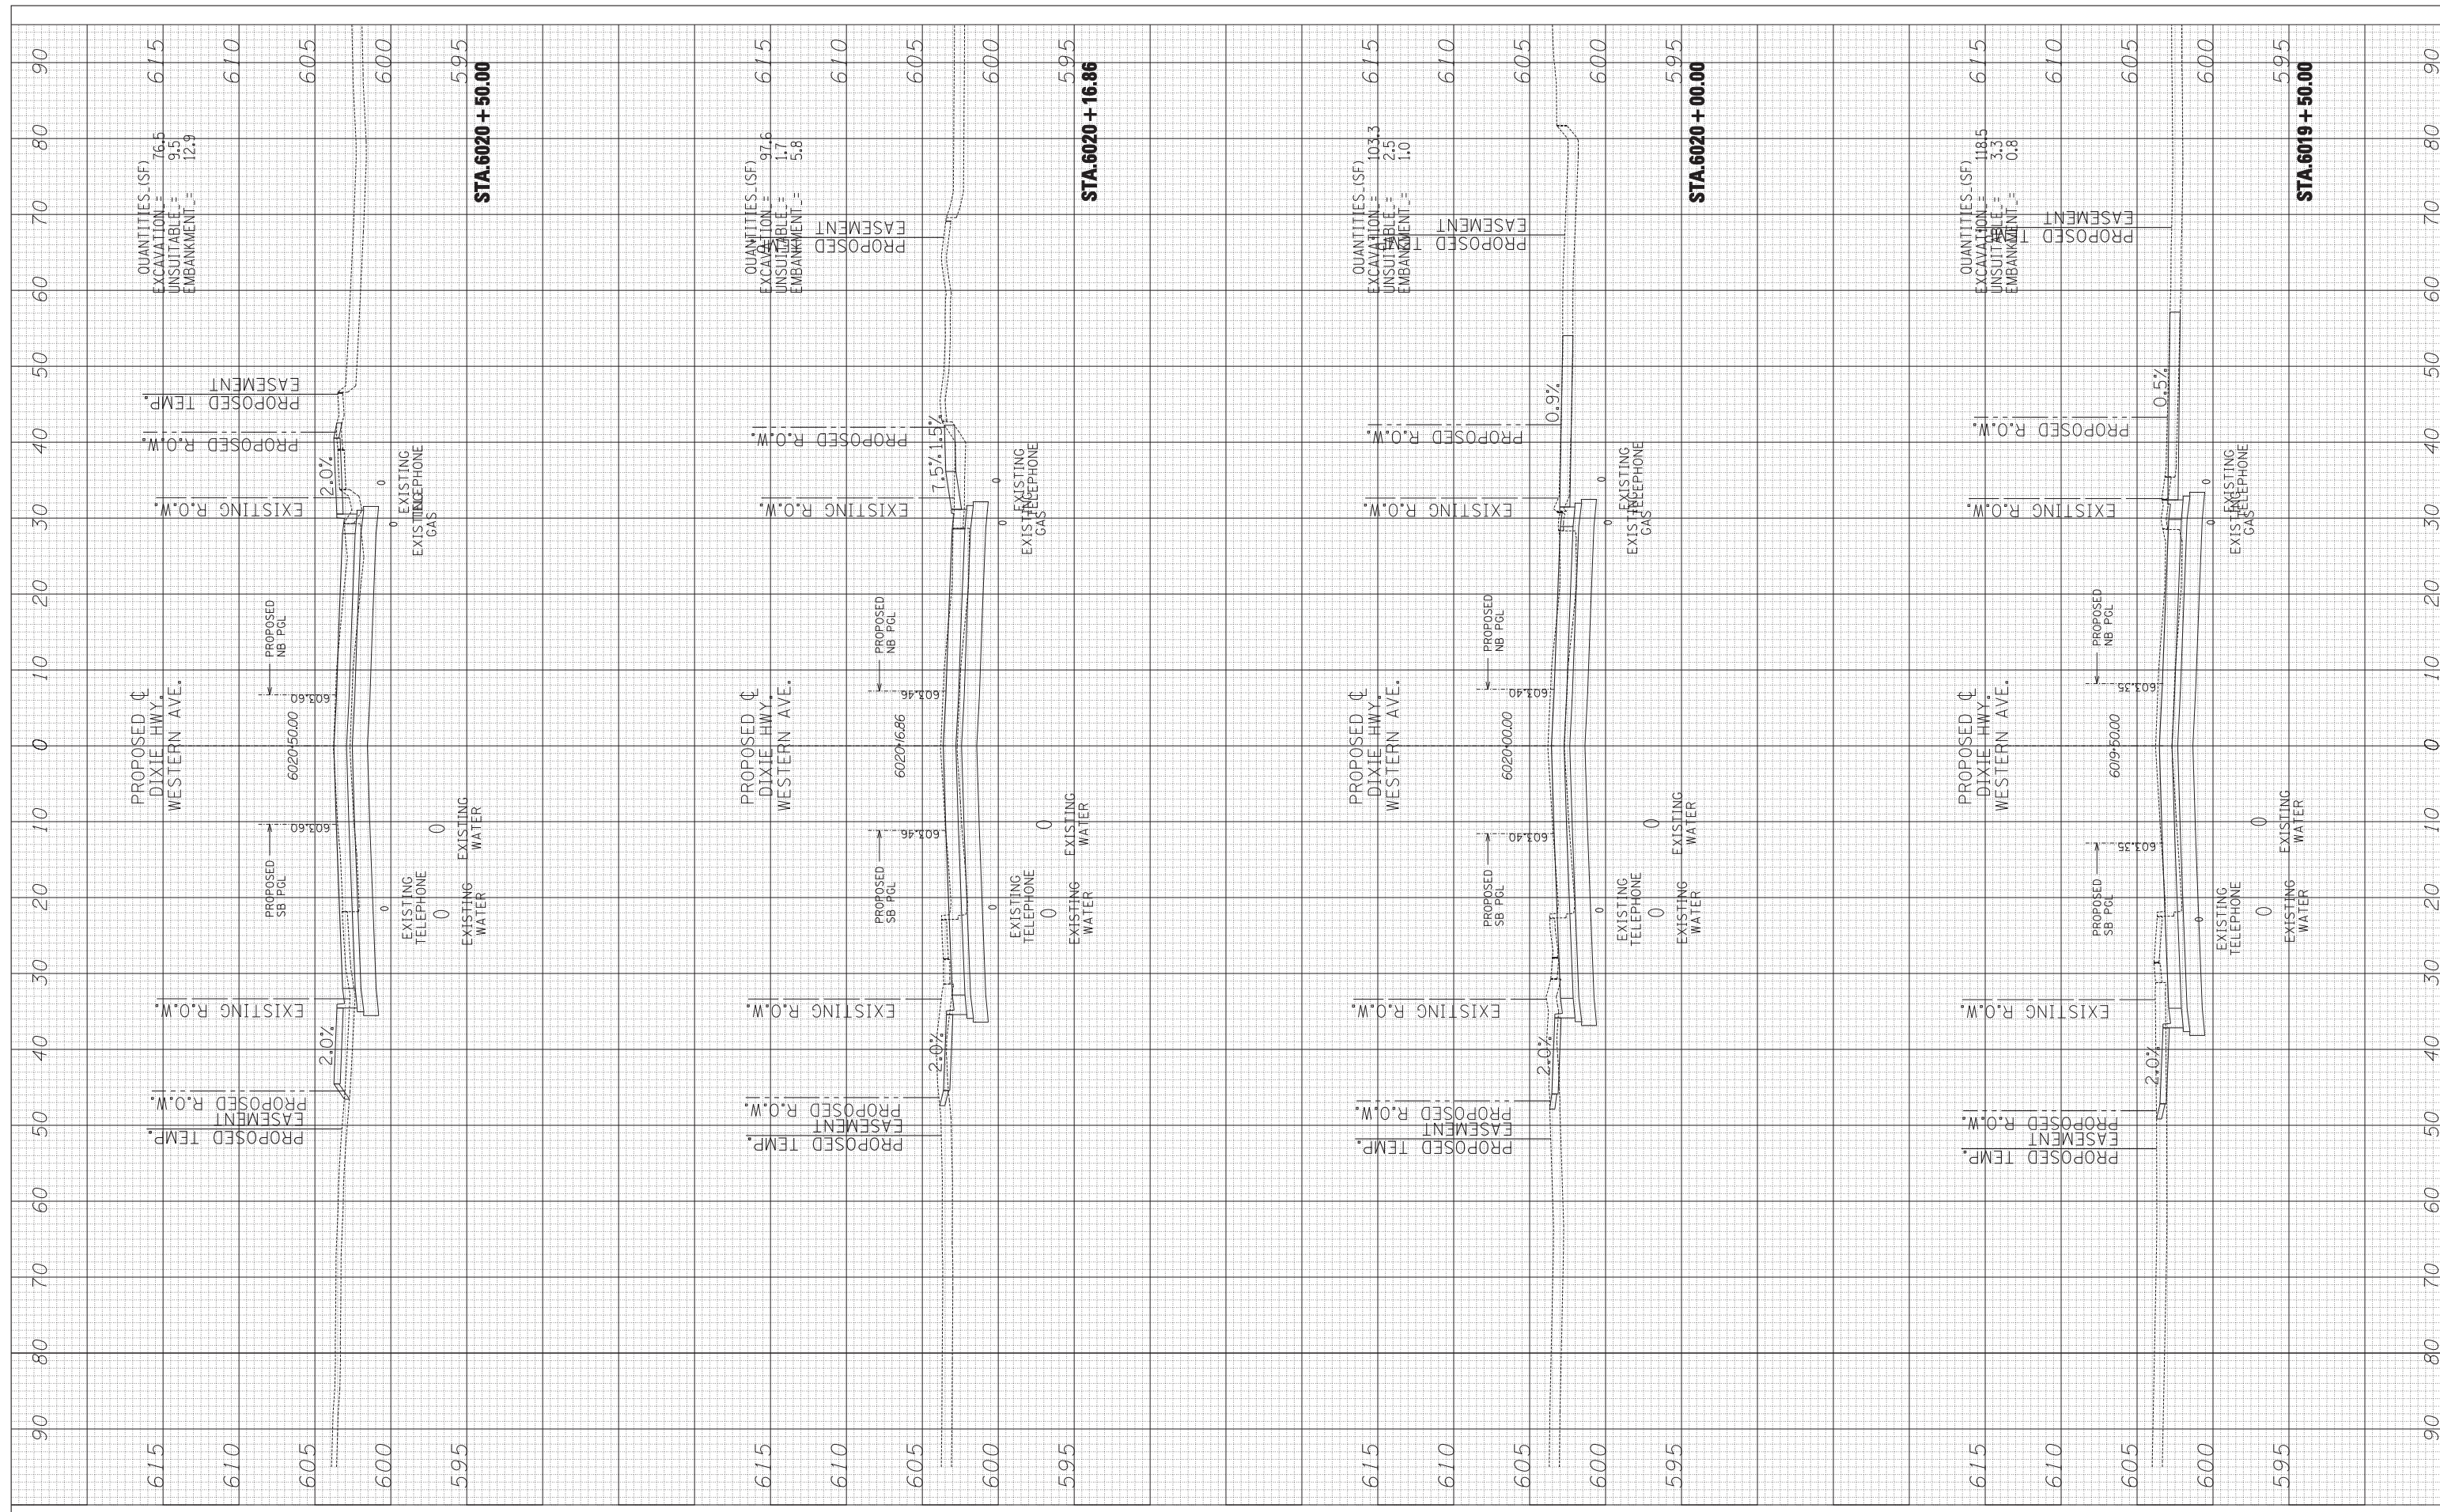

**TYLIN INTERNATIONAL**

USER NAME	-	DESIGNED	- JDF	REVISED	-
PLOT SCALE	-	DRAWN	- JDF	REVISED	-
PLOT DATE	-	CHECKED	- JPM	REVISED	-
		DATE	- 6/19/2011	REVISED	-

**STATE OF ILLINOIS  
DEPARTMENT OF TRANSPORTATION**

<b>147TH STREET PROJECT PROPOSED DIXIE WESTERN CROSS SECTIONS</b>			
SCALE: 1" = 10' H	SHEET NO.	OF	SHEETS
STA. 6019+50.00 TO STA. 6020+50.00			

F.A. RTE.	SECTION	COUNTY	TOTAL SHEETS	SHEET NO.
XX	(0405-1 & 0506-2) R-1	COOK	577	495
FED. ROAD DIST. NO.		ILLINOIS	FED. AID PROJECT	
		CONTRACT NO. 60M57		