


| | | | |
|------------------|---------------------------------------|----|------|
| FINAL SURVEY NO. | SURVEY PLOTTED TEMPLATE AREAS CHECKED | BY | DATE |
| | | | |

| | | | |
|---------------------|---------------------------------------|----|------|
| ORIGINAL SURVEY NO. | SURVEY PLOTTED TEMPLATE AREAS CHECKED | BY | DATE |
| | | | |

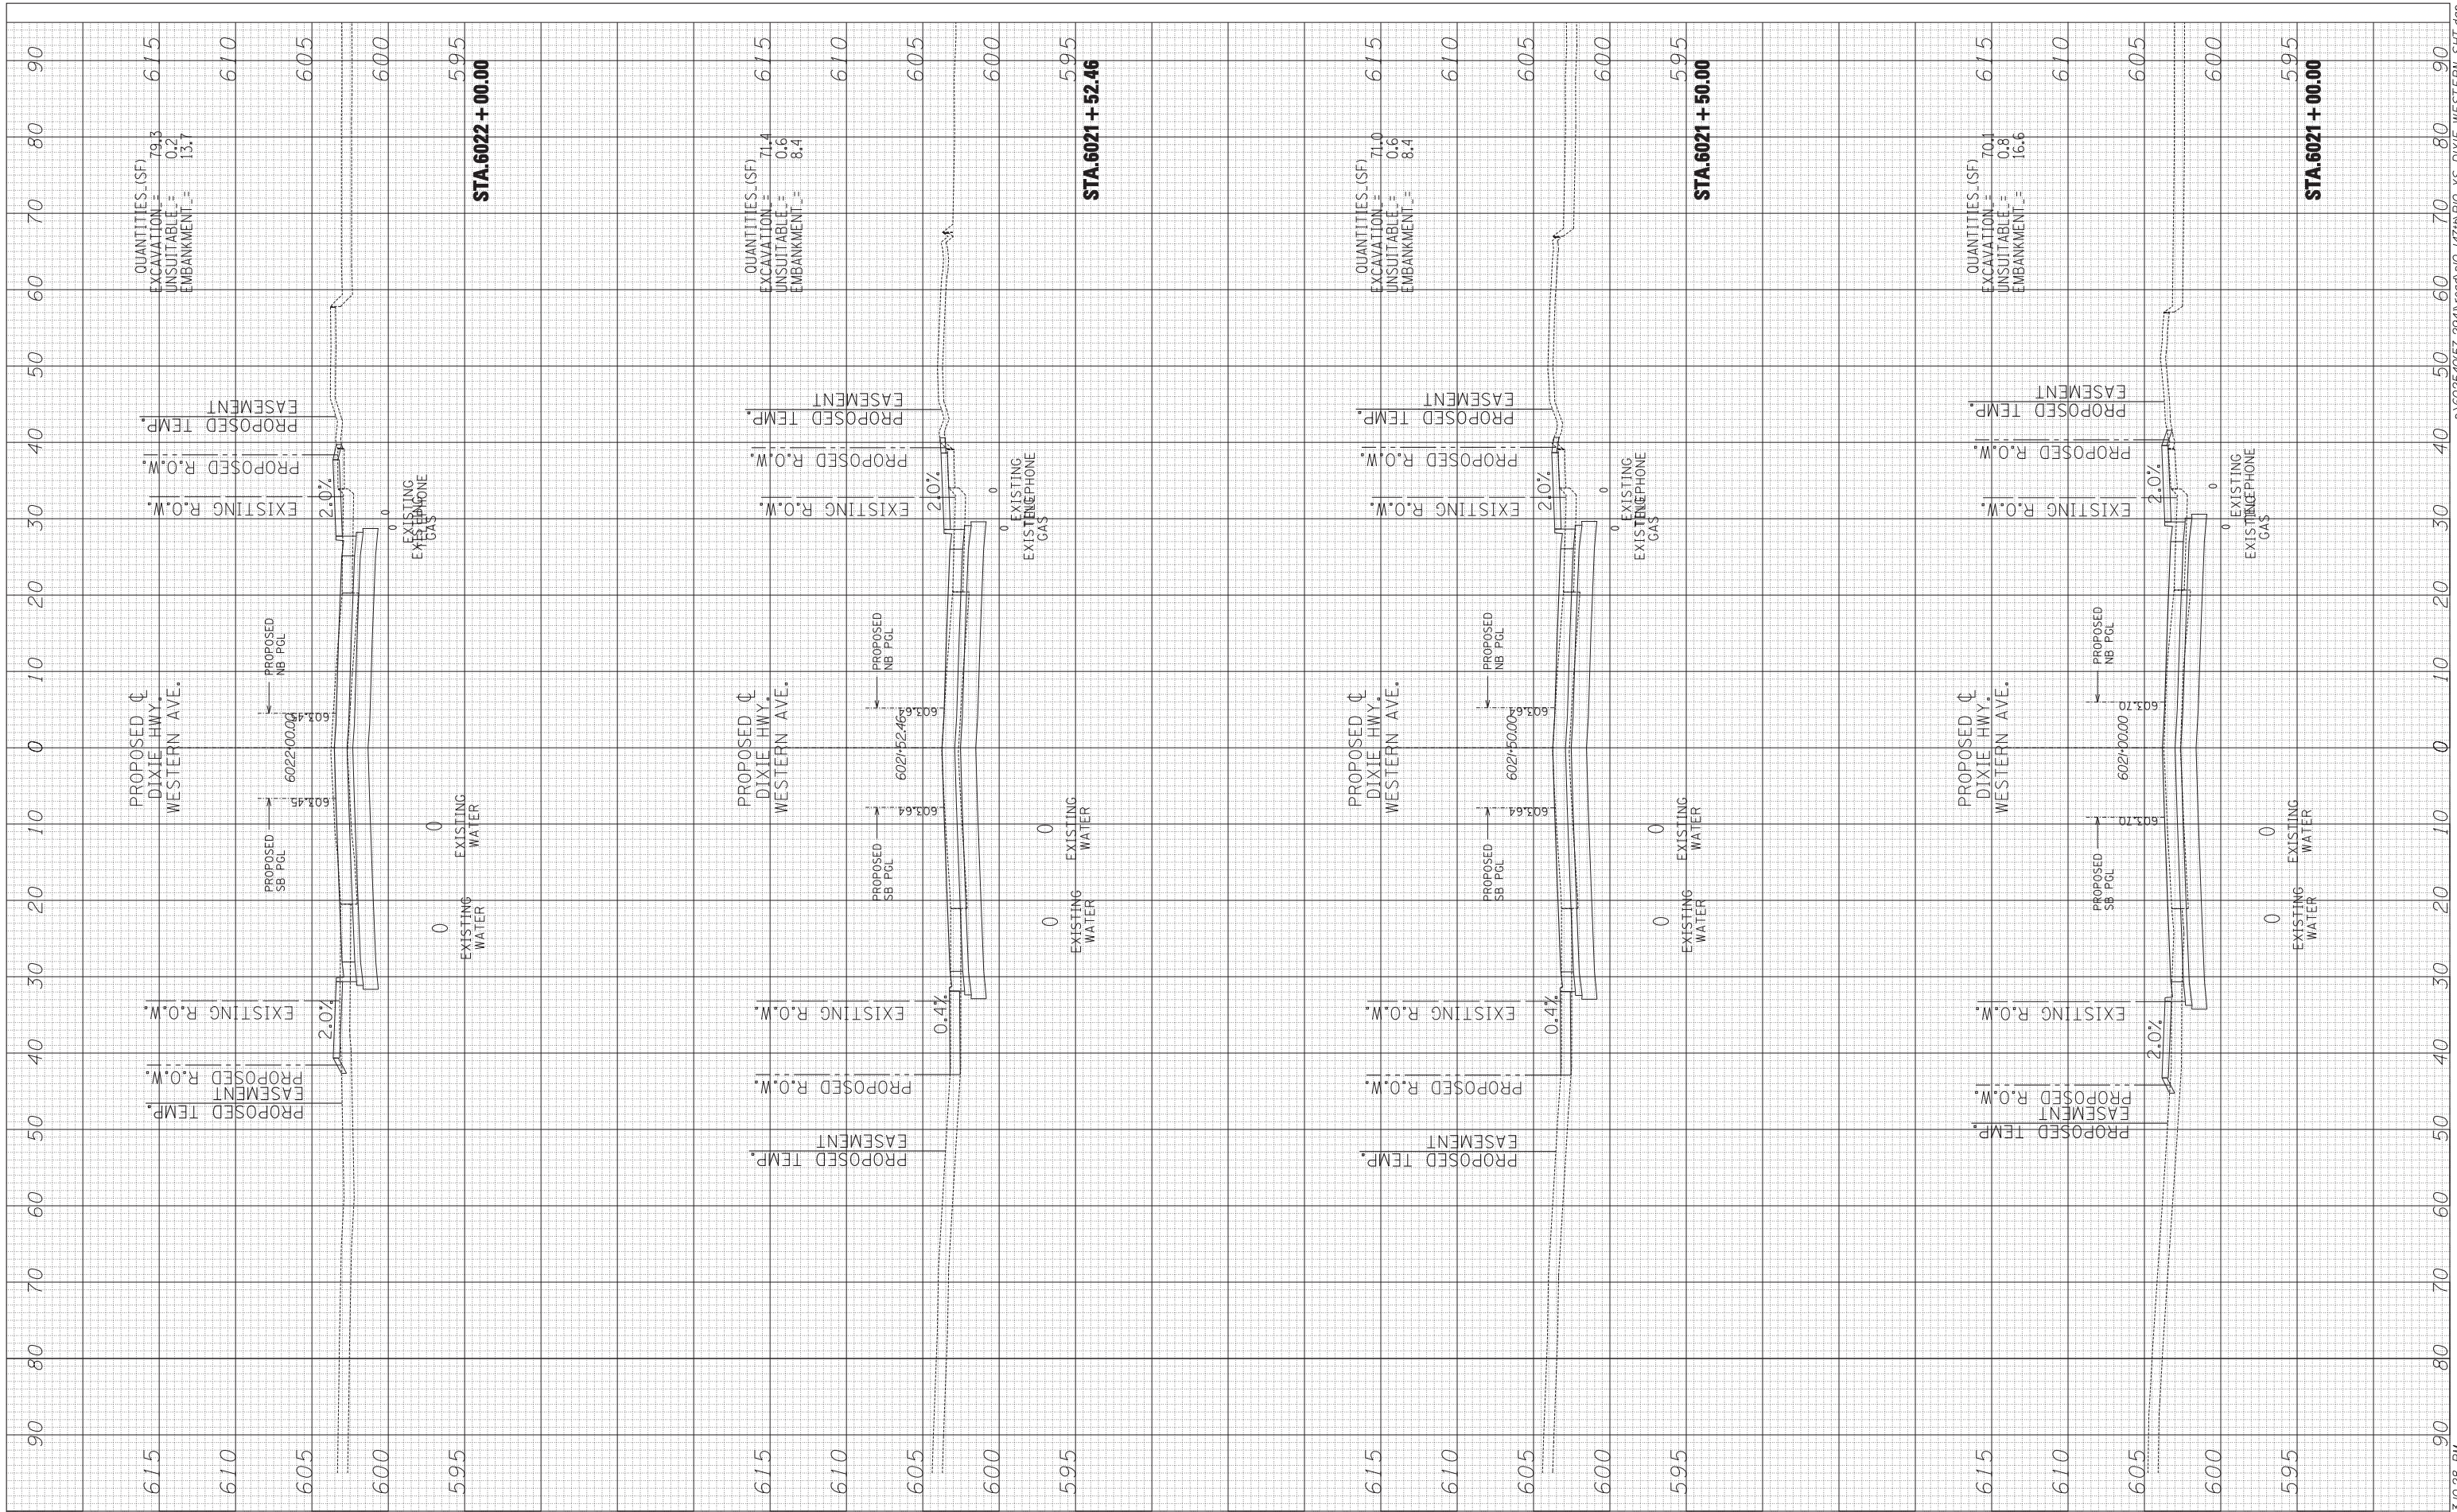

p:\602540\67-294\road\p10-147\m\p10-xs-dixie-western_sht.dgn

TYLIN INTERNATIONAL

| | | |
|--------------|------------------|-----------|
| USER NAME = | DESIGNED - JDF | REVISED - |
| PLOT SCALE = | DRAWN - JDF | REVISED - |
| PLOT DATE | CHECKED - JPM | REVISED - |
| | DATE - 6/19/2011 | REVISED - |

**STATE OF ILLINOIS
DEPARTMENT OF TRANSPORTATION**

**147TH STREET PROJECT
PROPOSED DIXIE WESTERN CROSS SECTIONS**

SCALE: 1" = 30' H SHEET NO. OF SHEETS STA. 6021+00.00 TO STA. 6022+00.00

| | | | | |
|---------------------|-----------------------|--------|---------------------------|-----------|
| F.A. RTE. | SECTION | COUNTY | TOTAL SHEETS | SHEET NO. |
| XX | (0405-1 & 0506-2) R-1 | COOK | 577 | 496 |
| FED. ROAD DIST. NO. | | | ILLINOIS FED. AID PROJECT | |
| | | | CONTRACT NO. 60M57 | |