


FINAL SURVEY NO.	SURVEY PLOTTED TEMPLATE AREAS CHECKED	BY	DATE

ORIGINAL SURVEY NO.	SURVEY PLOTTED TEMPLATE AREAS CHECKED	BY	DATE

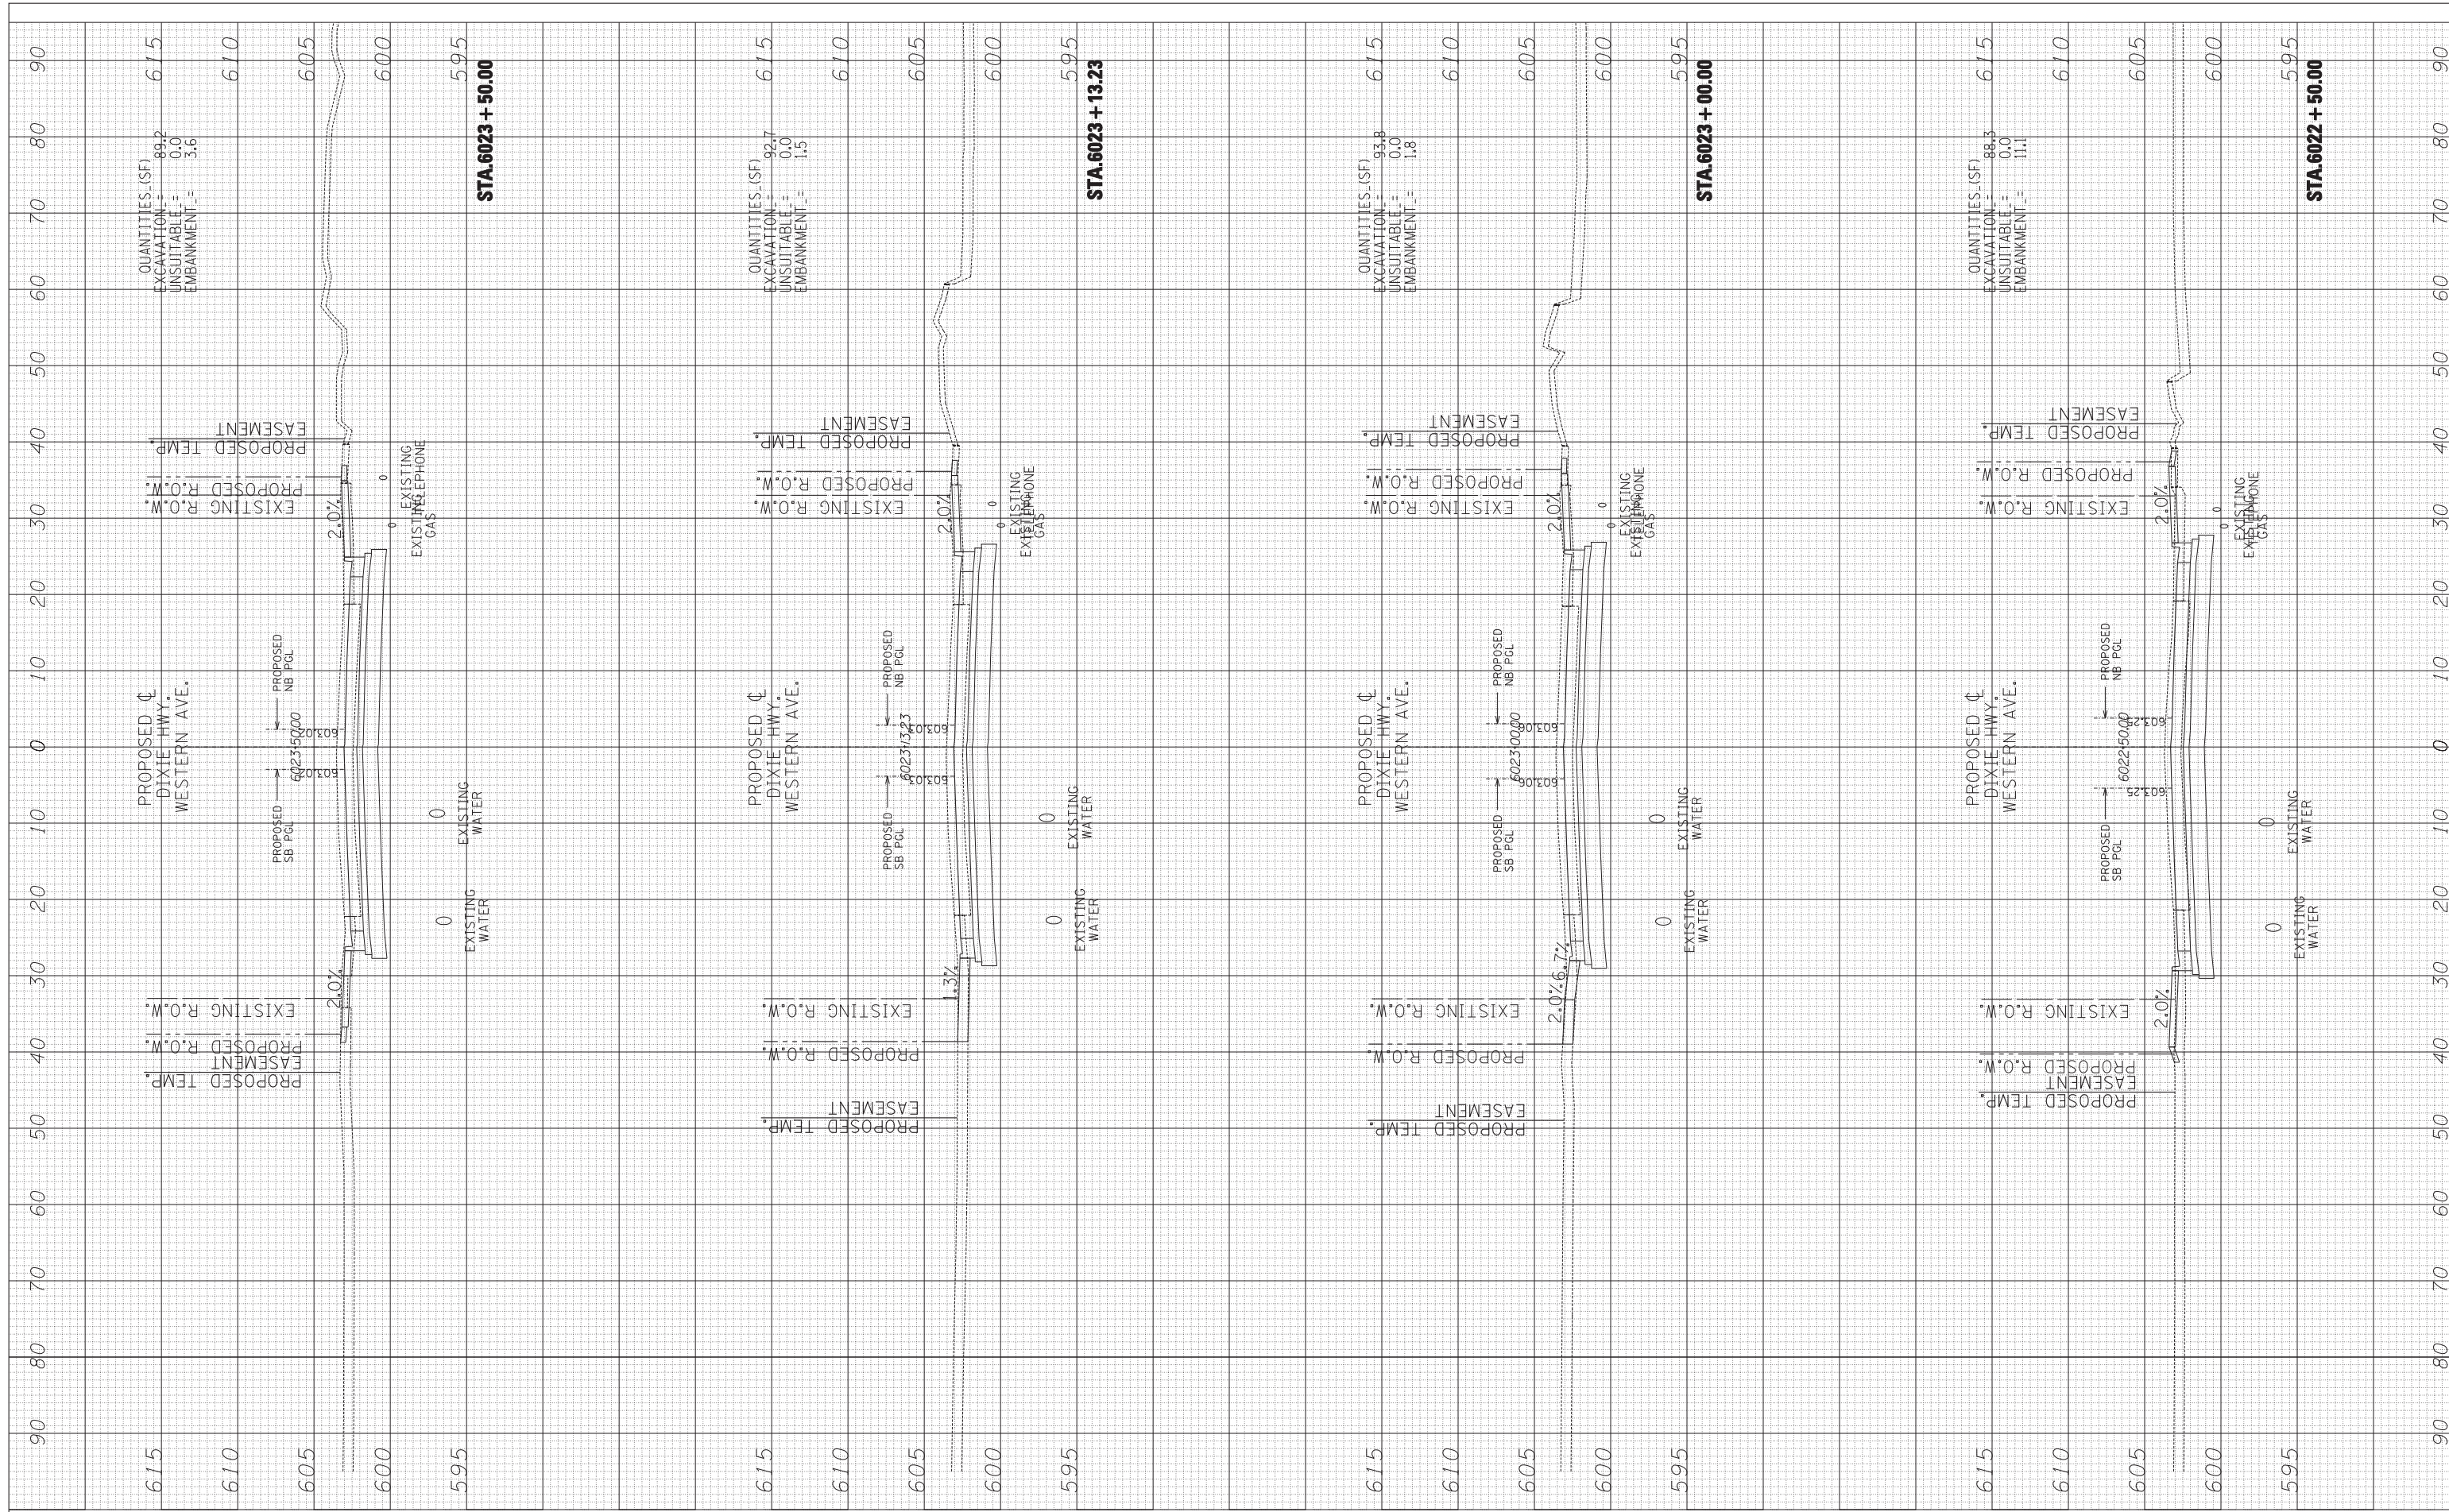

TYLIN INTERNATIONAL

USER NAME =	DESIGNED - JDF	REVISED -
PLOT SCALE =	DRAWN - JDF	REVISED -
PLOT DATE	CHECKED - JPM	REVISED -
	DATE - 6/19/2011	REVISED -

**STATE OF ILLINOIS
DEPARTMENT OF TRANSPORTATION**

147TH STREET PROJECT PROPOSED DIXIE WESTERN CROSS SECTIONS			
SCALE: 1" = 10' V	SHEET NO. OF SHEETS	STA. 6022+50.00 TO STA. 6023+50.00	F.A. RT. SECTION COUNTY TOTAL SHEETS SHEET NO.
			XX (0405-1 & 0506-2) R-1 COOK 577 497
			CONTRACT NO. 60M57
			FED. ROAD DIST. NO. ILLINOIS FED. AID PROJECT