


BY	DATE
BY	DATE
BY	DATE
BY	DATE

ORIGINAL SURVEY	SURVEYED PLOTTED	DATE
NOTE BOOK NO.	AREAS CHECKED	

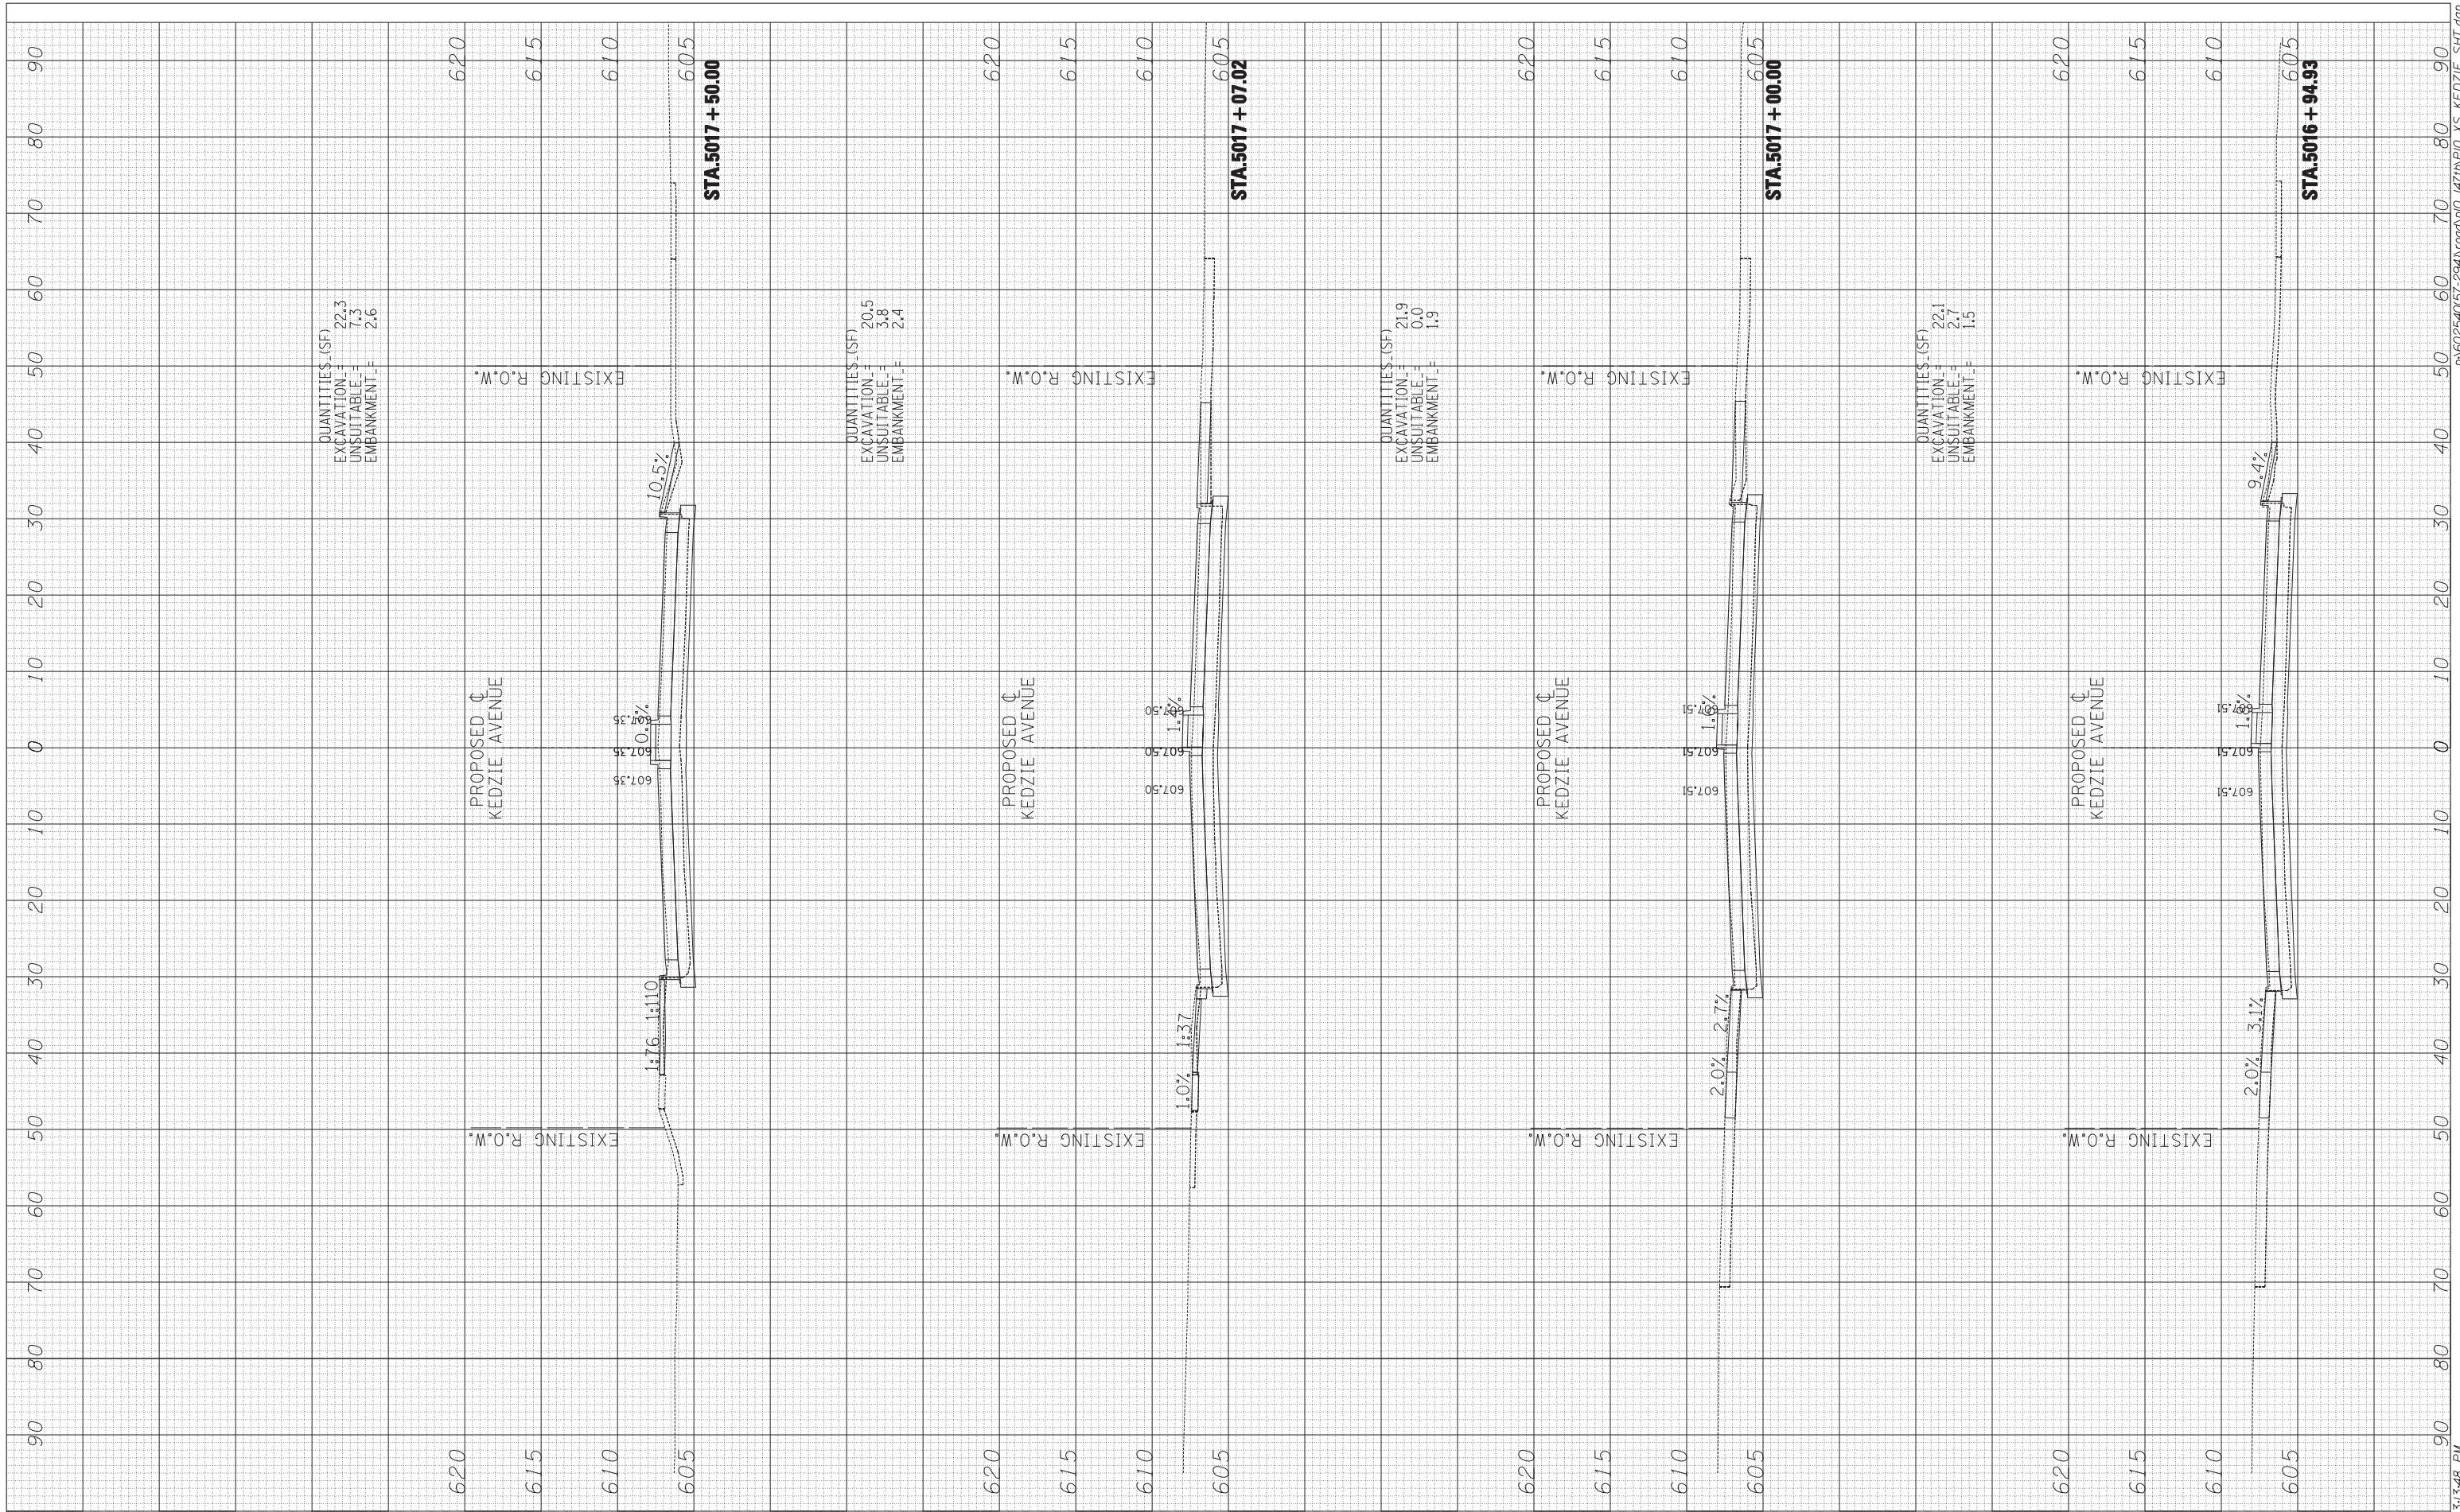

USER NAME -	DESIGNED - JDF	REVISED -
	DRAWN - JDF	REVISED -
PLOT SCALE -	CHECKED - JPM	REVISED -
PLOT DATE	DATE - 6/19/2011	REVISED -

**STATE OF ILLINOIS
DEPARTMENT OF TRANSPORTATION**

147TH STREET PROJECT			
PROPOSED KEDZIE AVENUE CROSS SECTIONS			
SCALE: 1" = 10' H	SHEET NO.	OF SHEETS	STA. 5016+94.93 TO STA. 5017+50.00

F.A. RT.	SECTION	COUNTY	TOTAL SHEETS	SHEET NO.
XX	(0405-1 & 0506-2) R-1	COOK	577	560
FED. ROAD DIST. NO.			CONTRACT NO. 60M57	
ILLINOIS FED. AID PROJECT				