


BY	DATE

BY	DATE

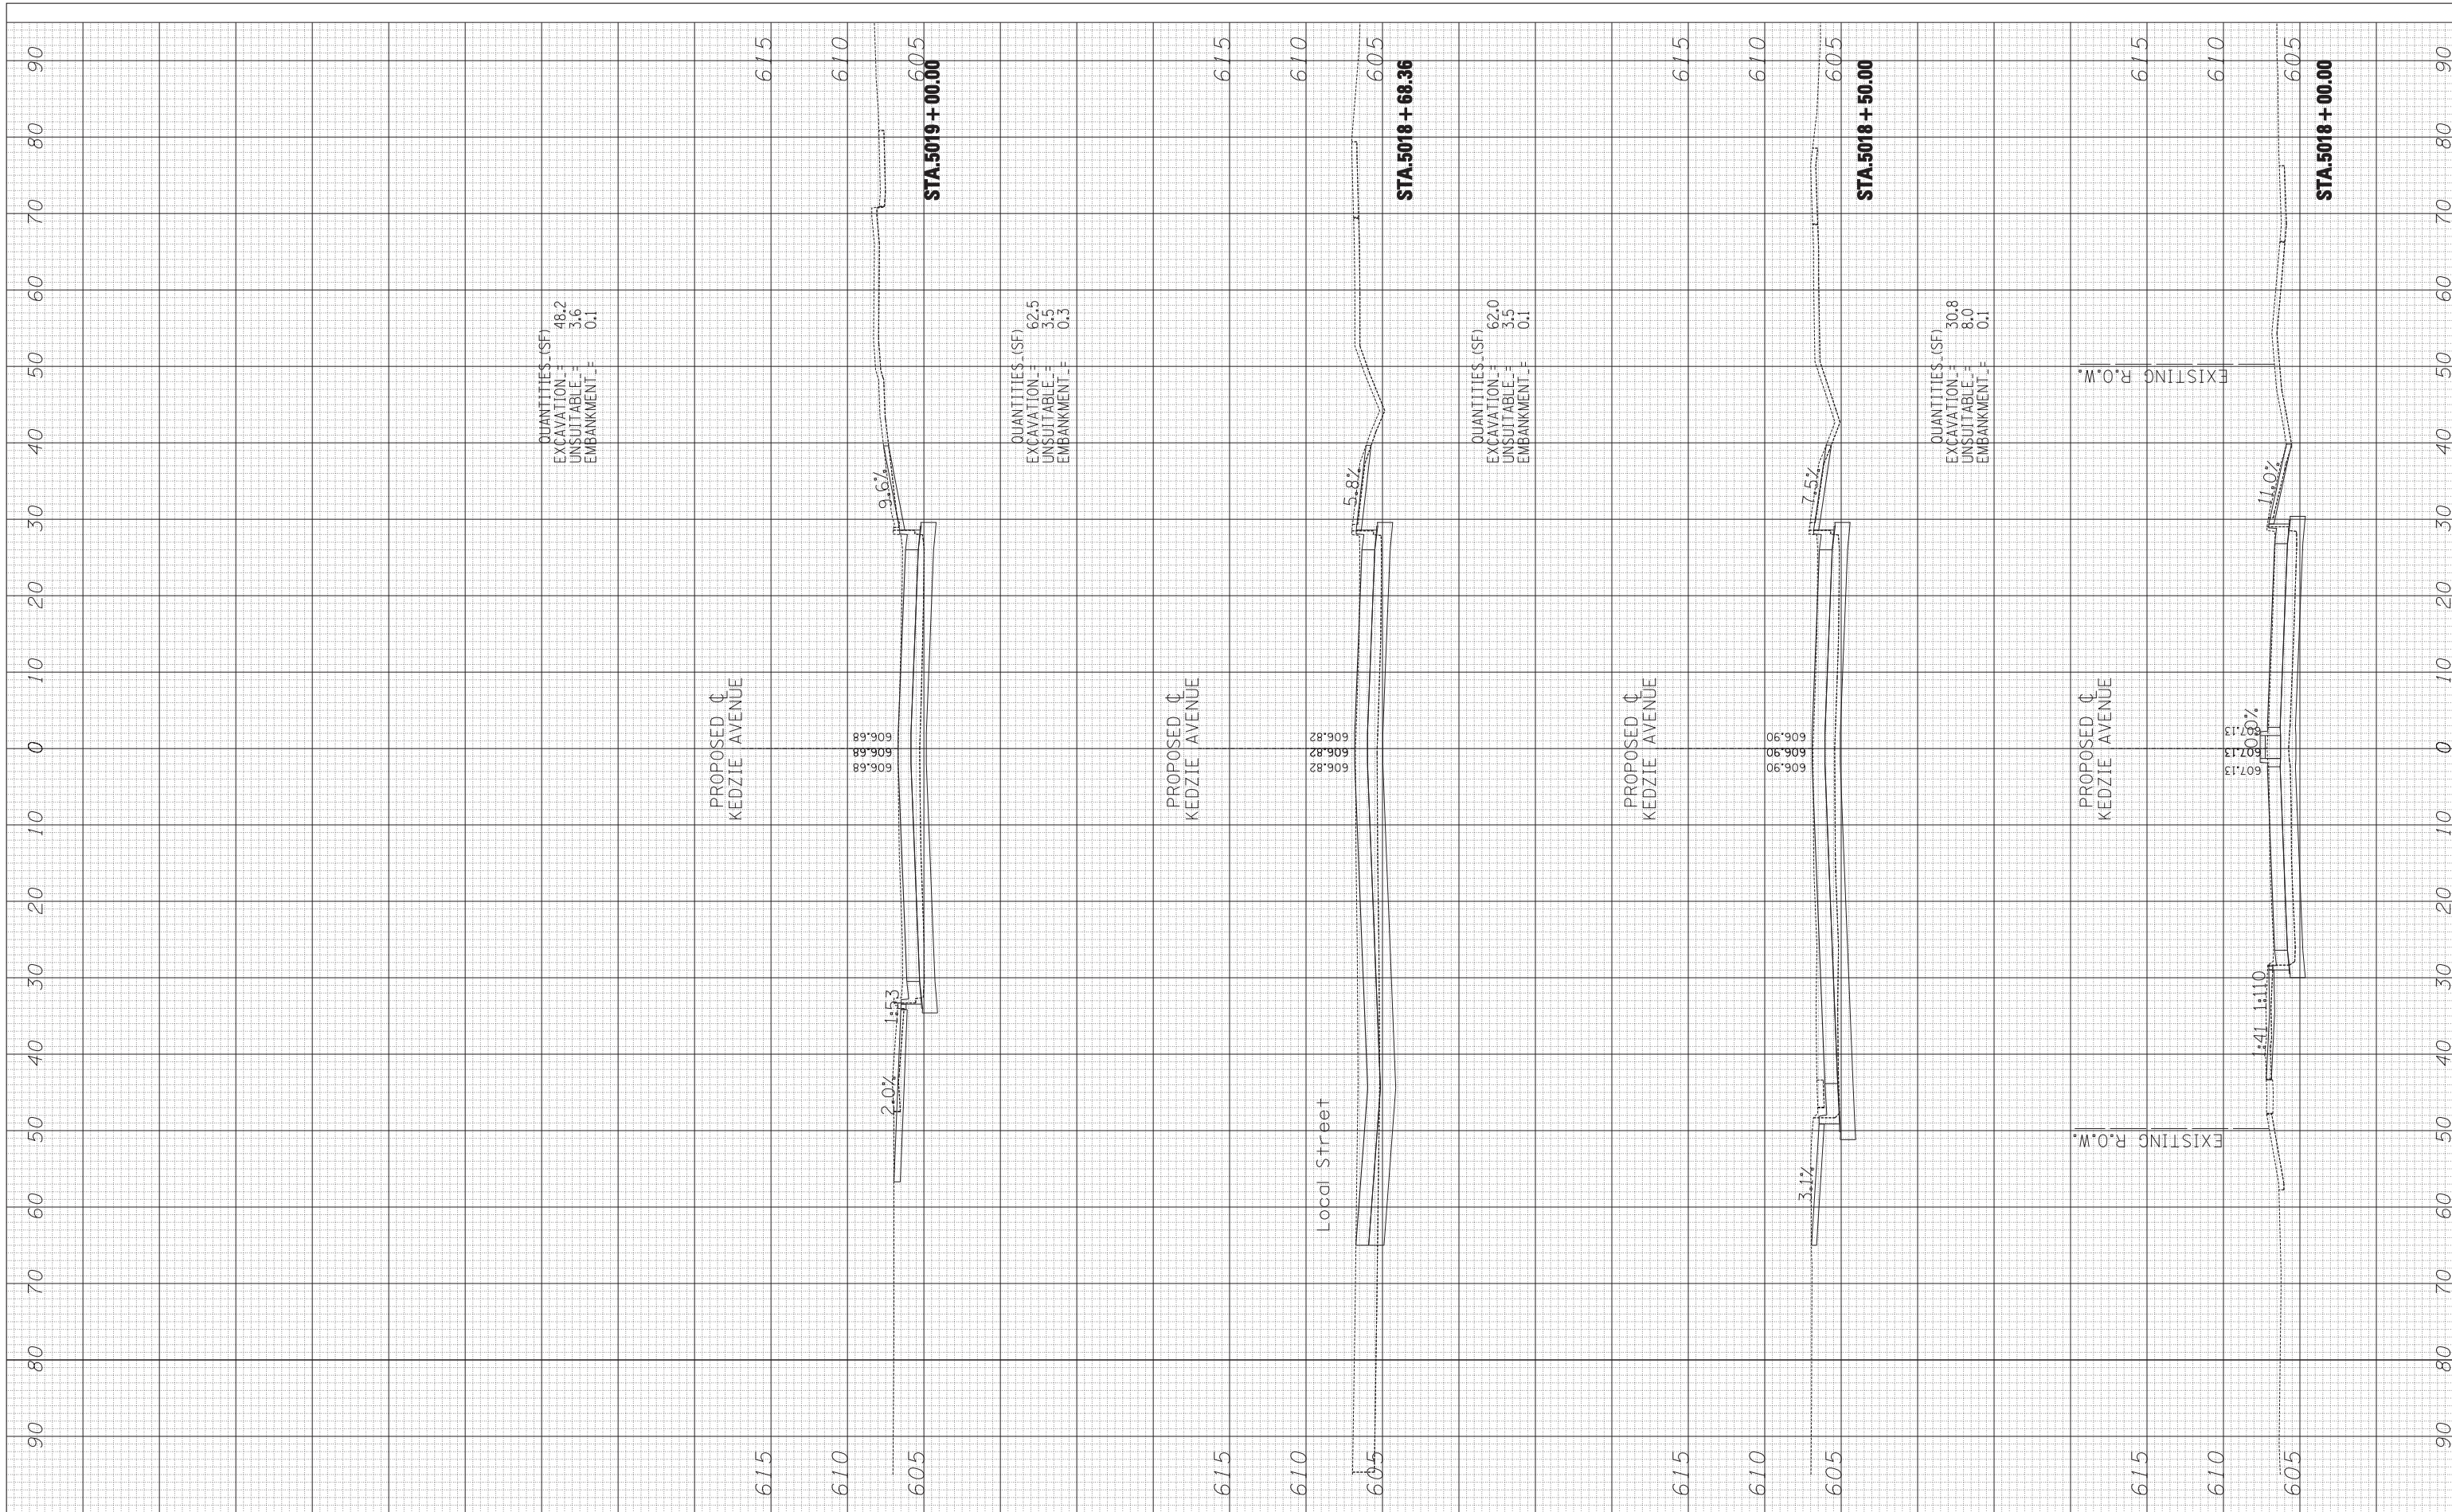

TYLIN INTERNATIONAL

USER NAME =	DESIGNED - JDF	REVISED -
DRAWN - JDF	REVISIONS	
PLOT SCALE =	CHECKED - JPM	REVISED -
PLOT DATE	DATE - 6/19/2011	REVISED -

**STATE OF ILLINOIS
DEPARTMENT OF TRANSPORTATION**

**147TH STREET PROJECT
PROPOSED KEDZIE AVENUE CROSS SECTIONS**

SCALE: 1" = 10' V, 1" = 100' H

SHEET NO. OF SHEETS STA. 5018+00.00 TO STA. 5019+00.00

F.A. RTE.	SECTION	COUNTY	TOTAL SHEETS	SHEET NO.
XX	(0405-1 & 0506-2) R-1	COOK	577	561
FED. ROAD DIST. NO.			CONTRACT NO. 60M57	
ILLINOIS			FED. AID PROJECT	