


PROFILE (WESTBOUND)

SCALE: V. 1" = 10'
H. 1" = 40'

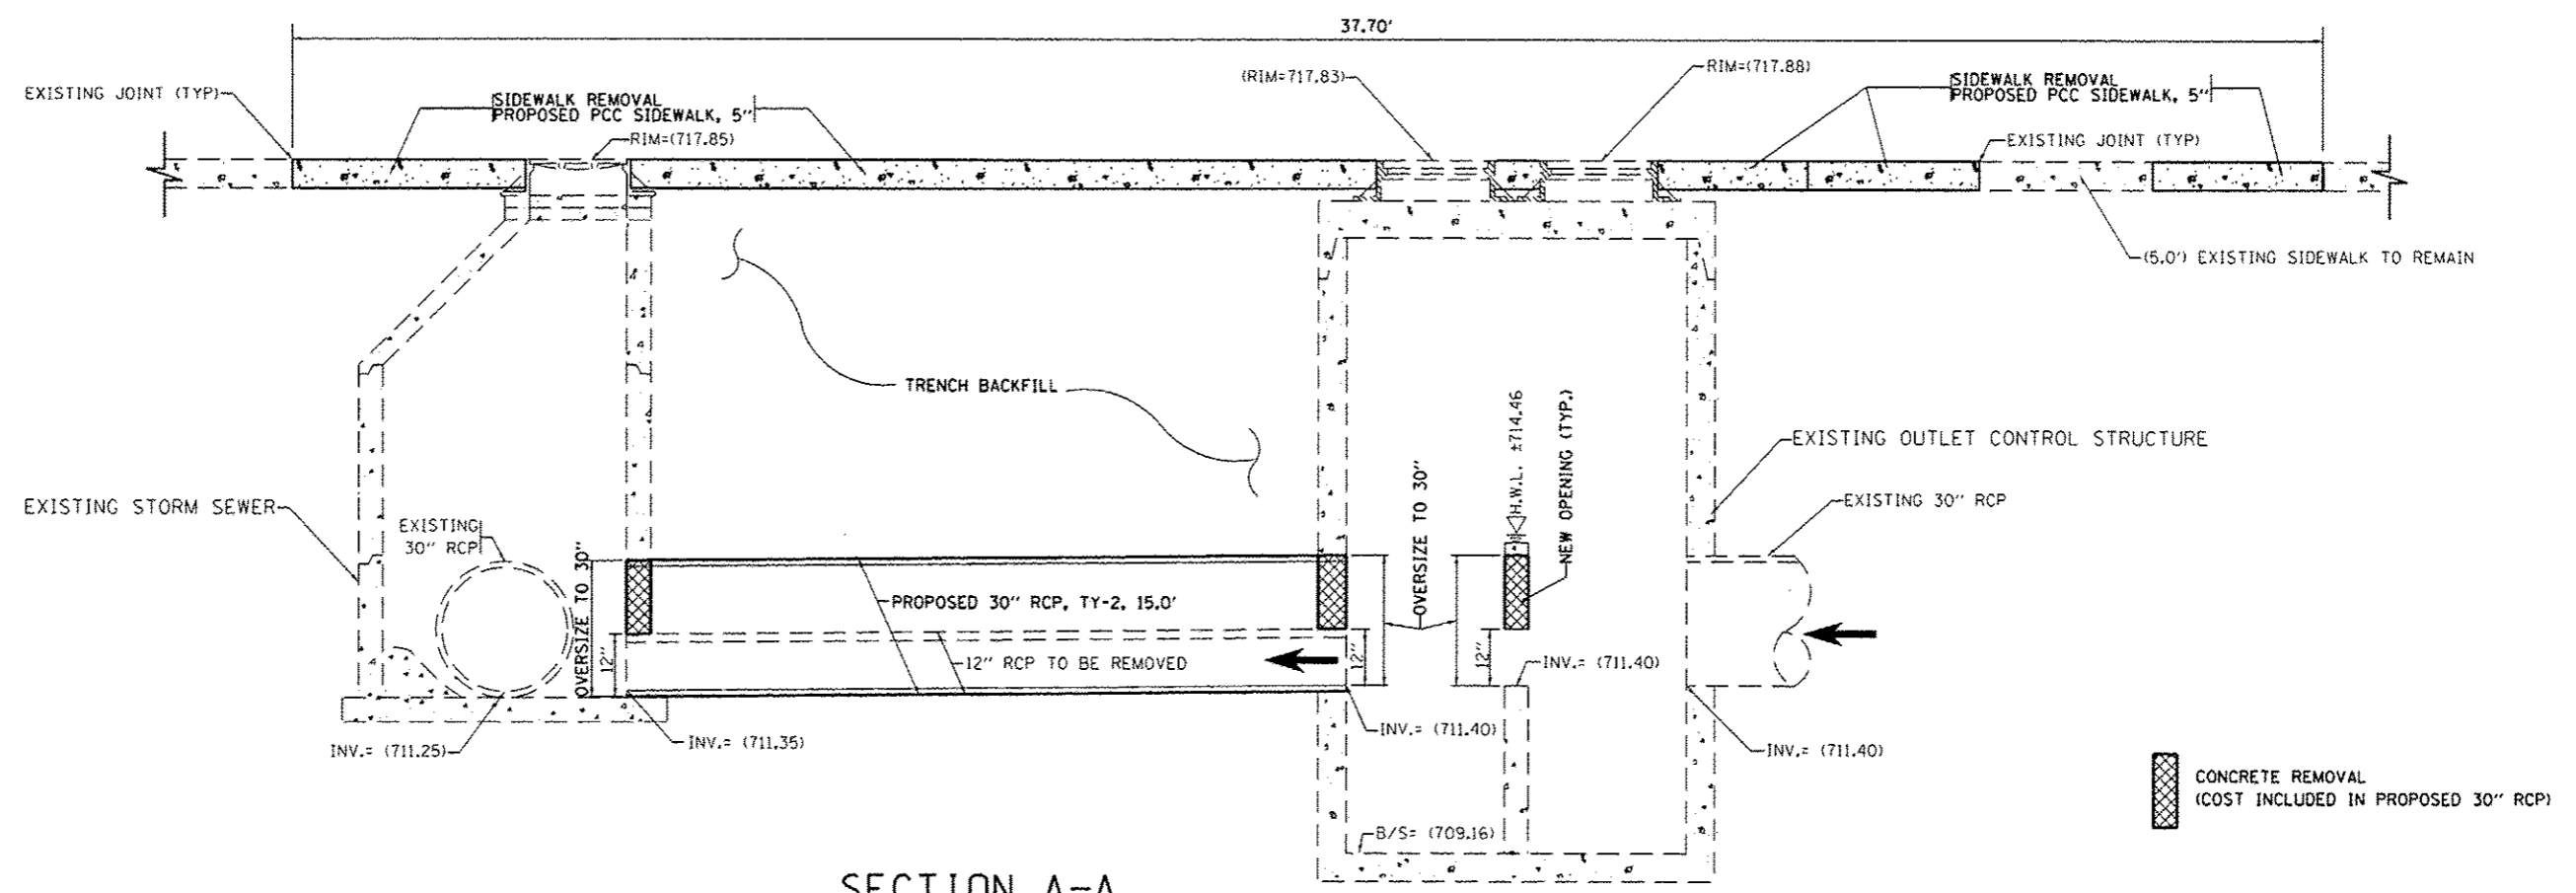

SECTION A-A

N.T.S.

| | | | | | | | | | | |
|--|-----------------------------|------------|-----------|--------------------------|---|---------------------------|--------------|--------|--------------|-----------|
| FILE NAME : | USER NAME : hamdanah | DESIGNED - | REVISED - | STATE OF ILLINOIS | U.S. 20 - LAKE STREET EAST OF ROSELLE ROAD / BLOOMINGDALE ROAD PROFILE AND SECTION A-A | F.A.P. RTE. | SECTION | COUNTY | TOTAL SHEETS | SHEET NO. |
| c:\pwworksp\pwworksp\hamdanah\02173975\010611-shs-plan.dgn | 6/11-shs-plan.dgn | DRAWN - | REVISED - | | | 021 | 2011-069-T | DuPAGE | 8 | 6 |
| #MODELNAME# | PLOT SCALE : 48.0000' / in. | CHECKED - | REVISED - | | | CONTRACT NO. 60P88 | | | | |
| | PLOT DATE : 7/9/2012 | DATE - | REVISED - | | | ILLINOIS FED. AID PROJECT | | | | |
| | | | | | | SHEET OF SHEETS | STA. TO STA. | | | |